




ROOM NAME	AREA
ACC. CHANGE	7 m²
ADMIN	22 m²
CIRCULATION	60 m²
FAMILY CHANGE	20 m²
FEMALE CHANGING FACILITIES	73 m²
LTS / OFFICIALS	22 m²
LTS WC	4 m²
MALE CHANGING FACILITIES	69 m²
PLANT	177 m²
PLANT DECK	256 m²
POOL HALL	1441 m²
RECEPTION	24 m²
RETAIL	33 m²
SPA	16 m²
STORAGE	69 m²
	2292 m²

GFA
WET FACILITY 2049 m²



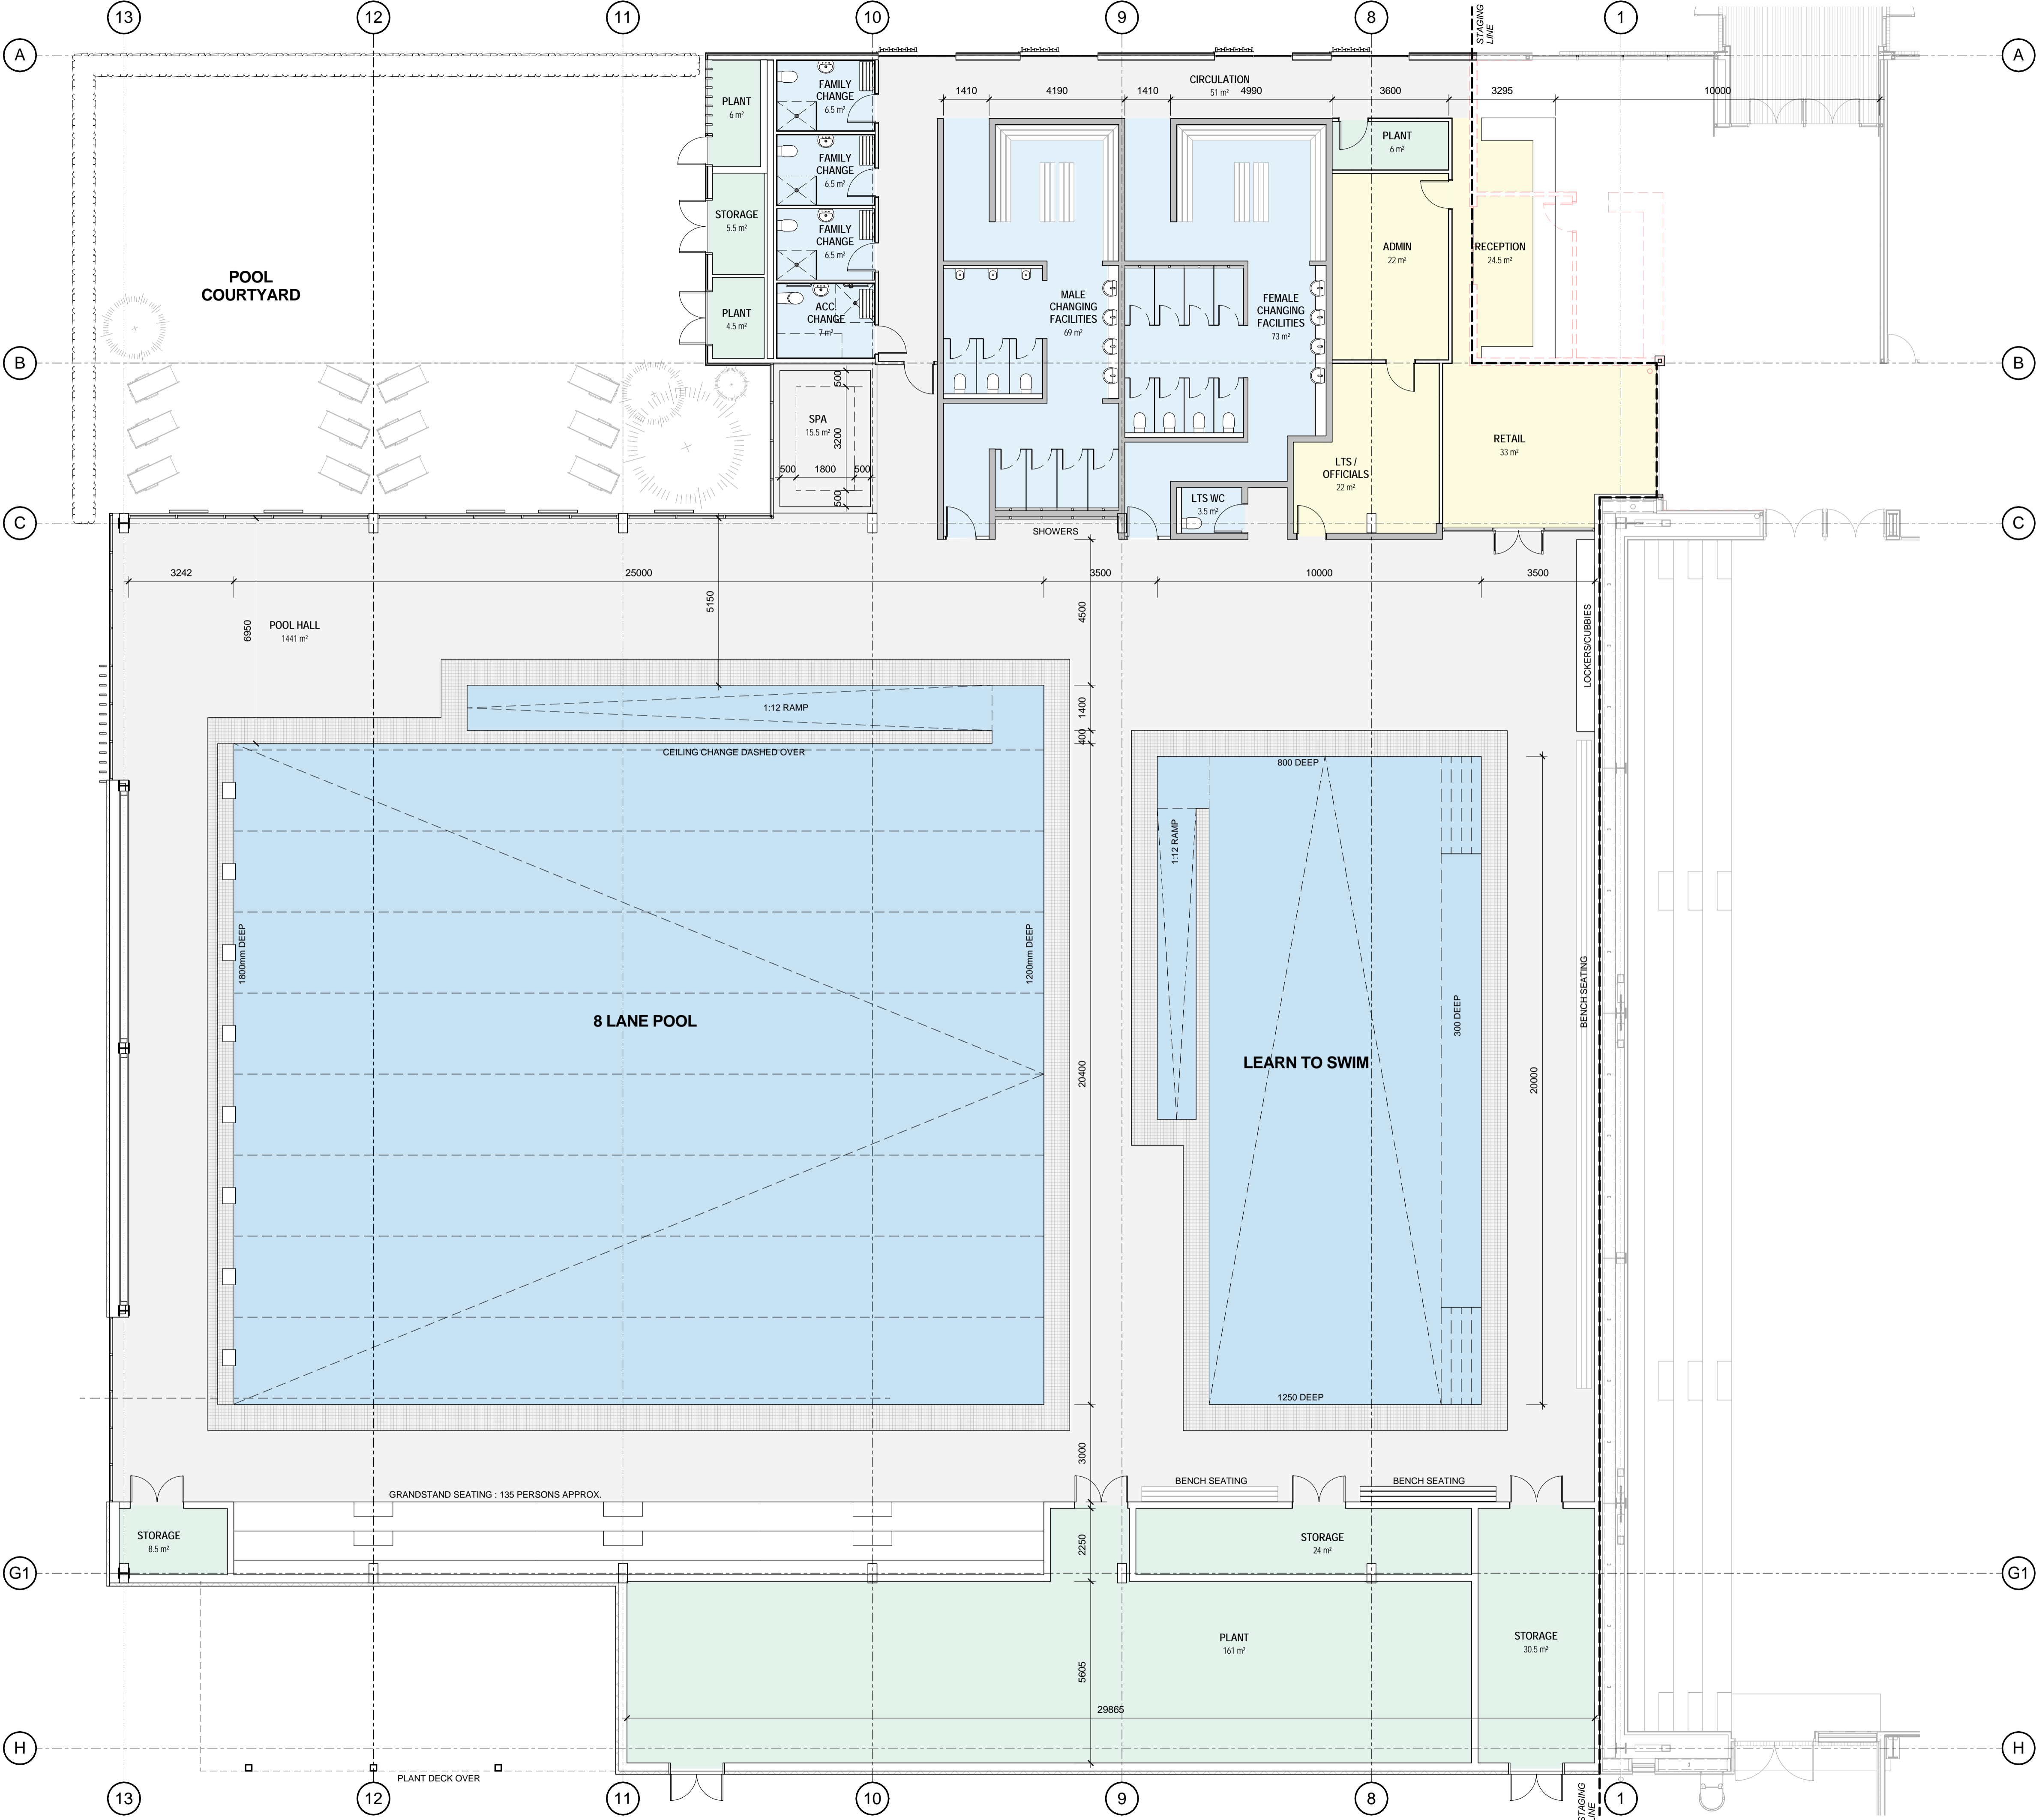


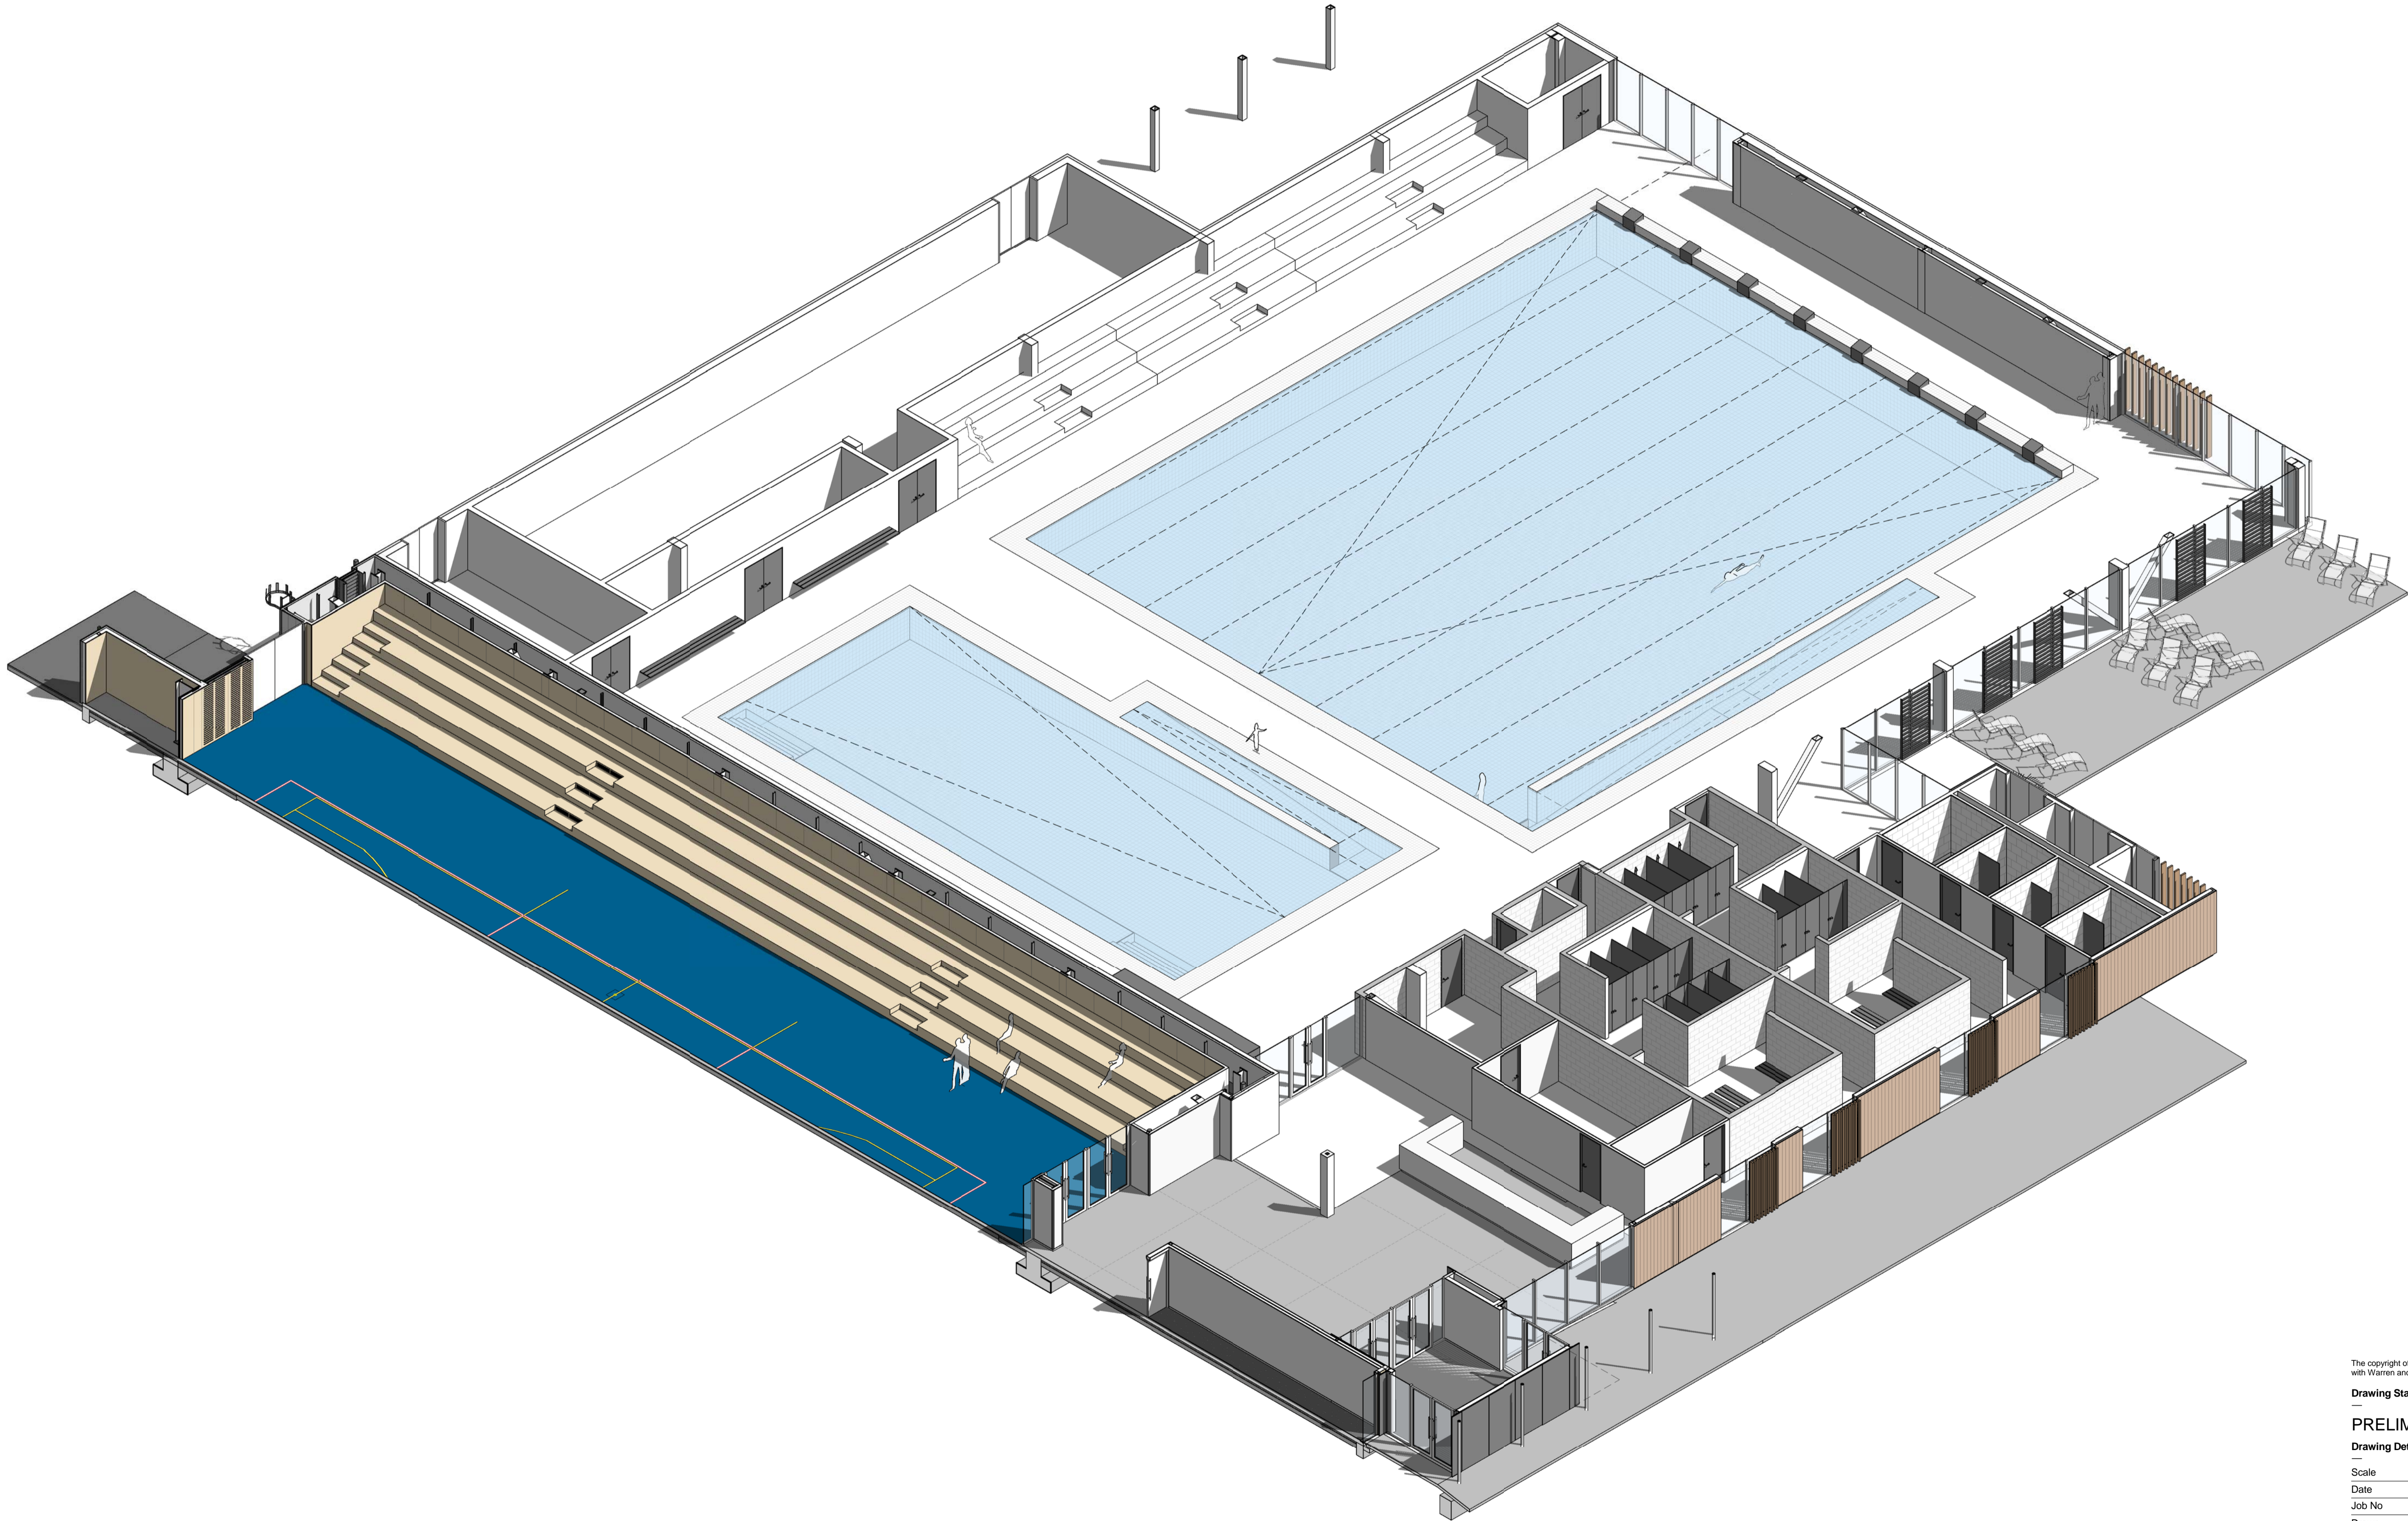

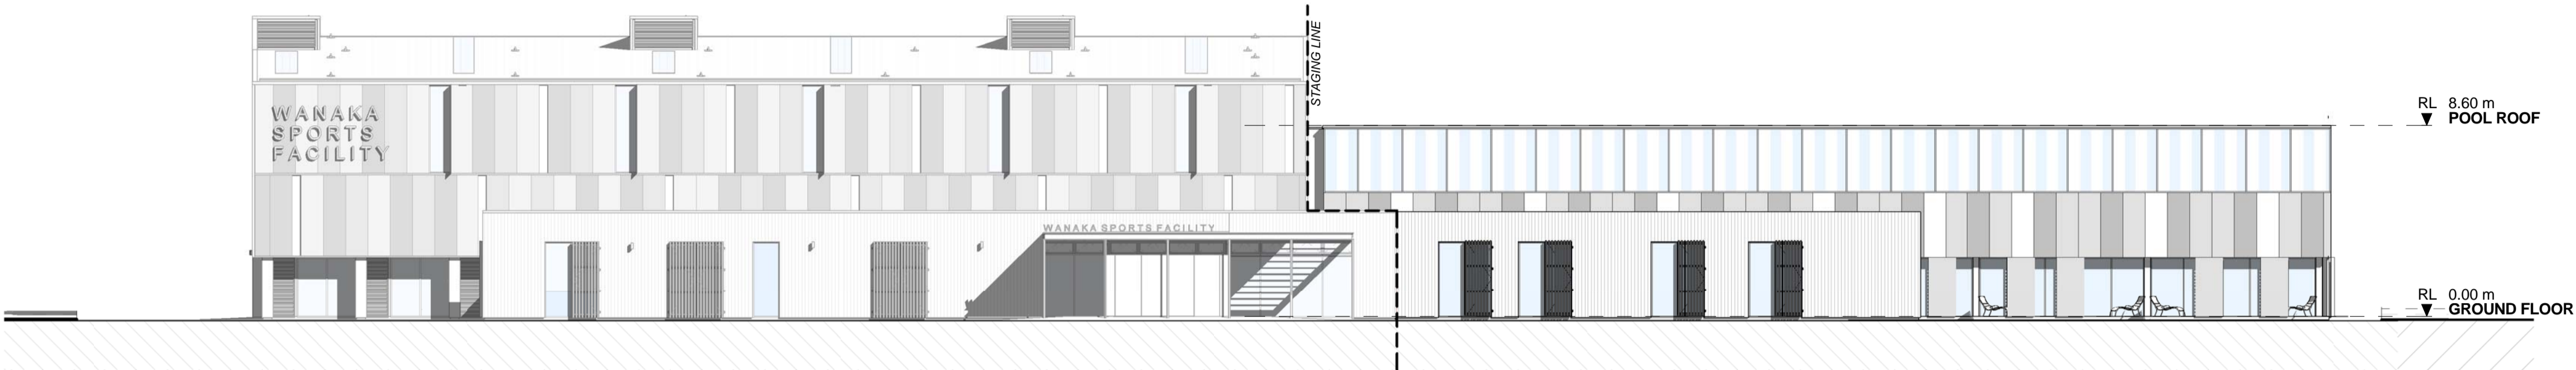


NORTH ELEVATION - OVERALL

1:200

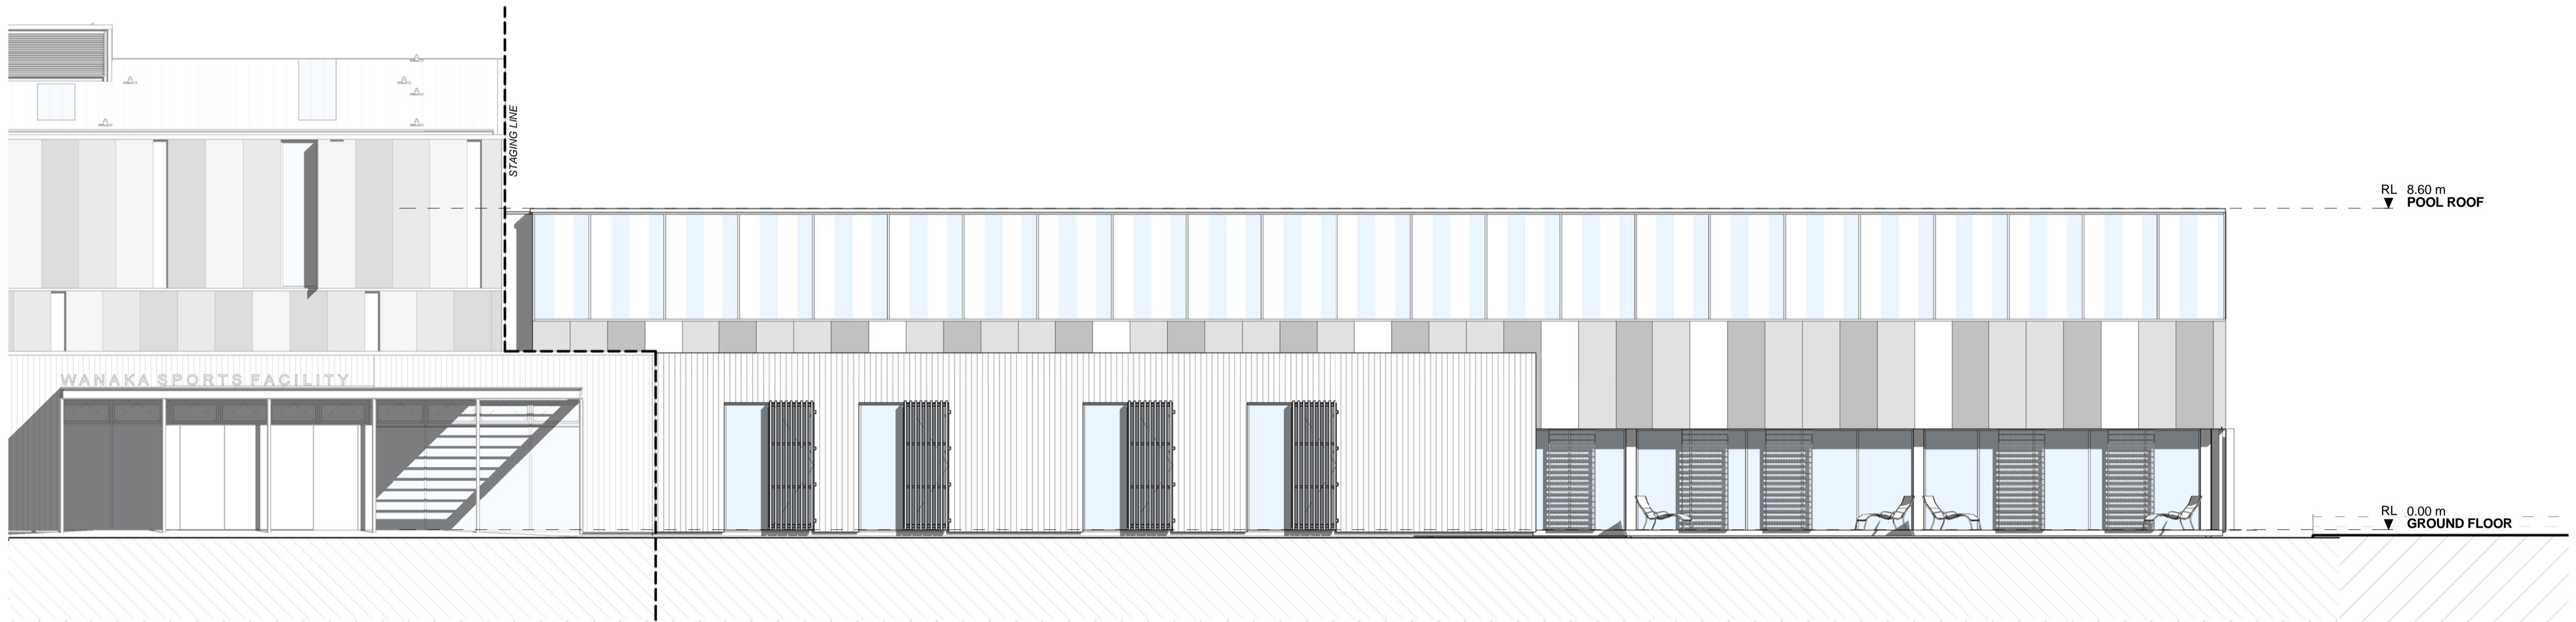

NORTH ELEVATION

1:100

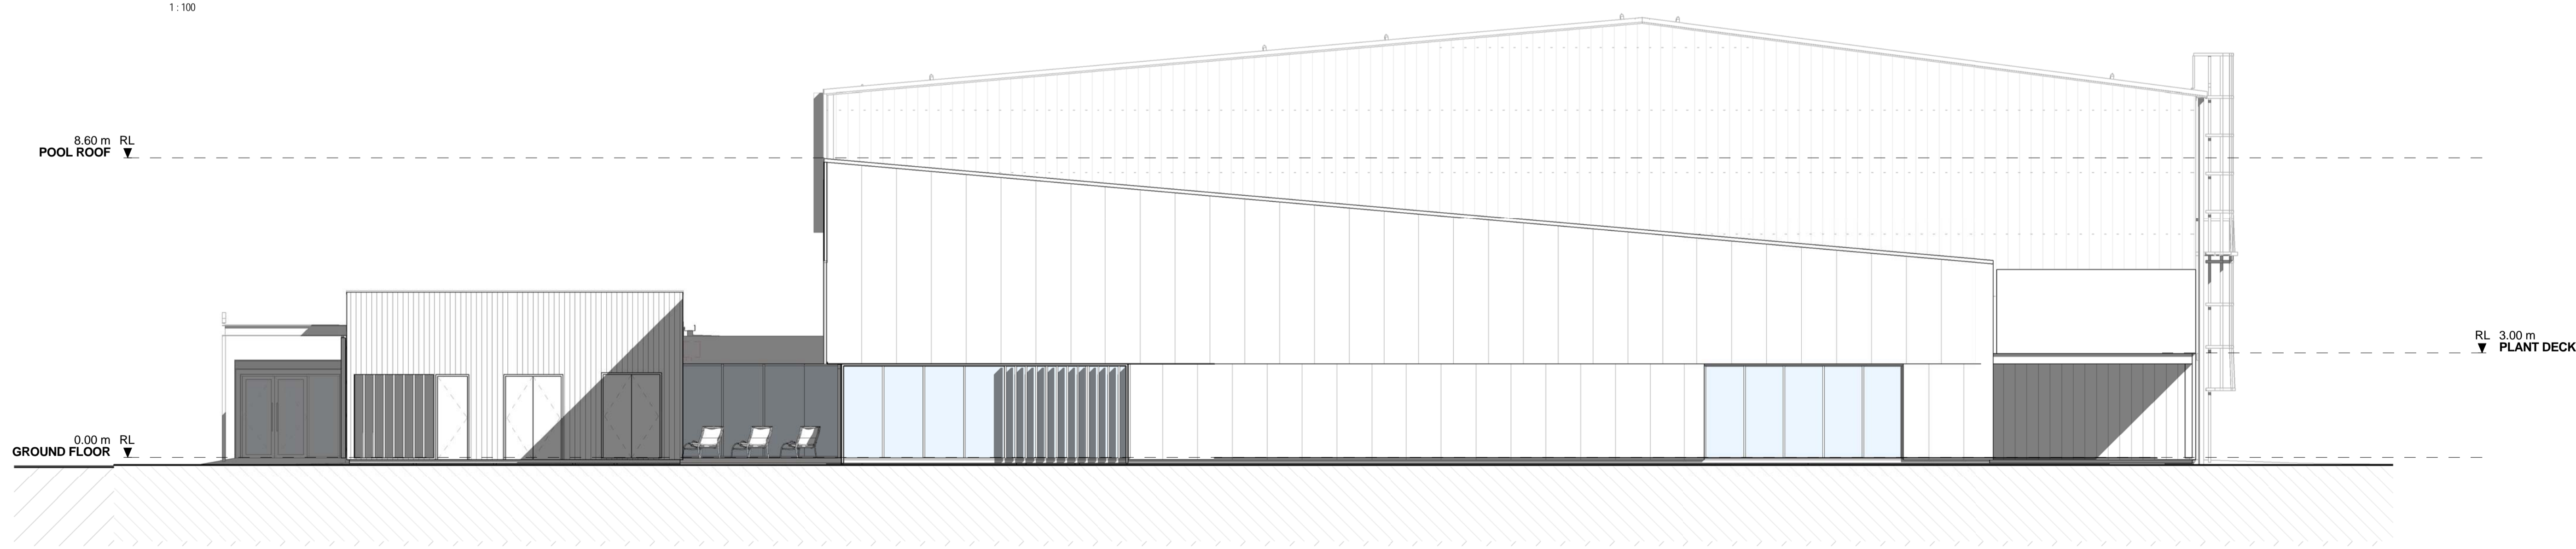

WEST ELEVATION

1:100

WANAKA POOL

ELEVATIONS

The copyright of this drawing remains with Warren and Mahoney Architects Ltd.


Drawing Status

PRELIMINARY DESIGN

Drawing Details


Scale	1:100, 1:200 @ A1
Date	29.05.15
Job No	7379
Drawn	JA
Checked	JD

Drawing No SK.0005 **Revision** B

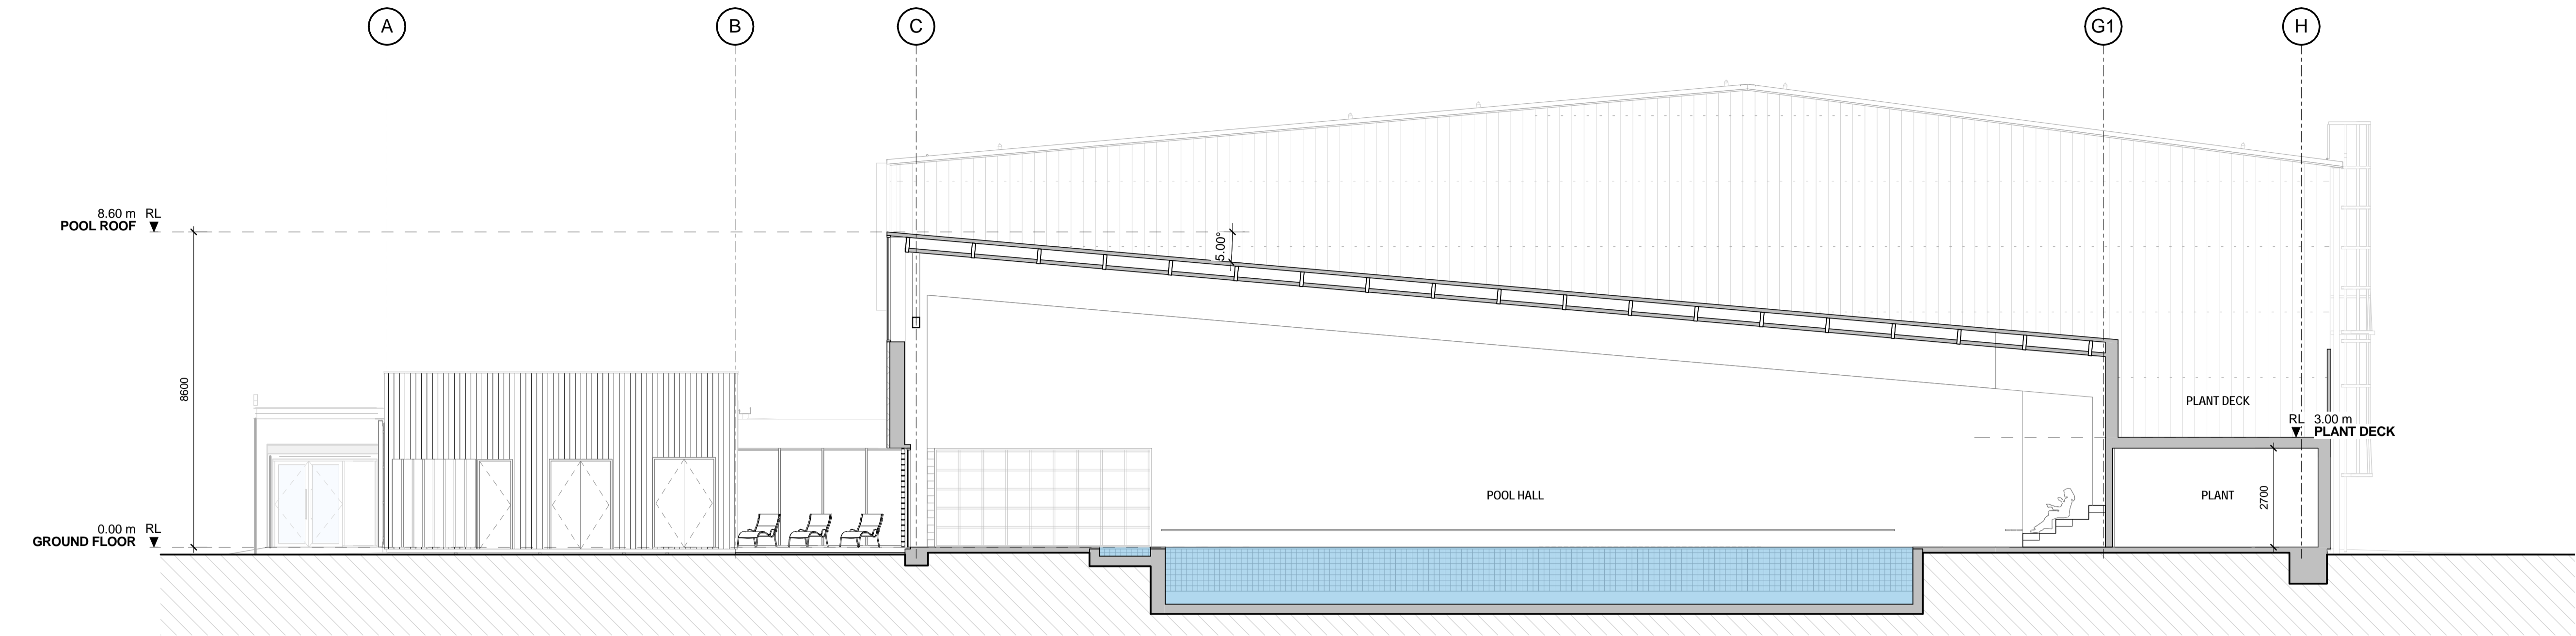

SECTION A

1:100

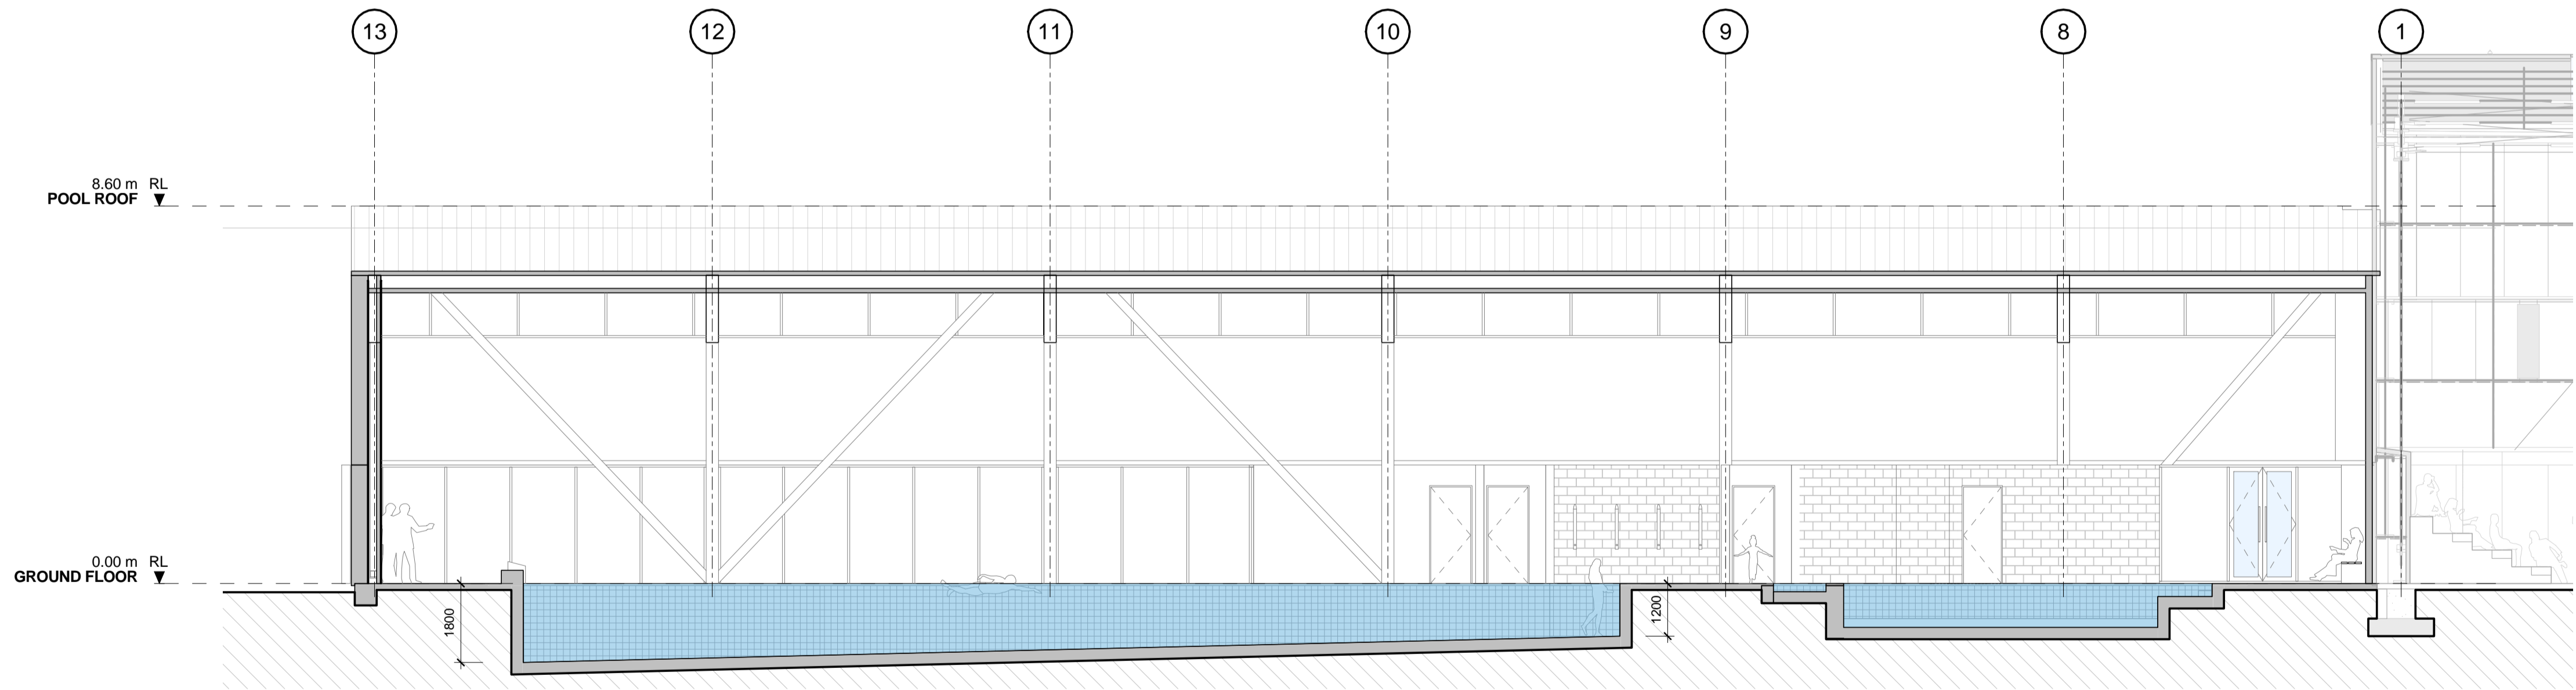

SECTION B

1:100

