
LANDSCAPE

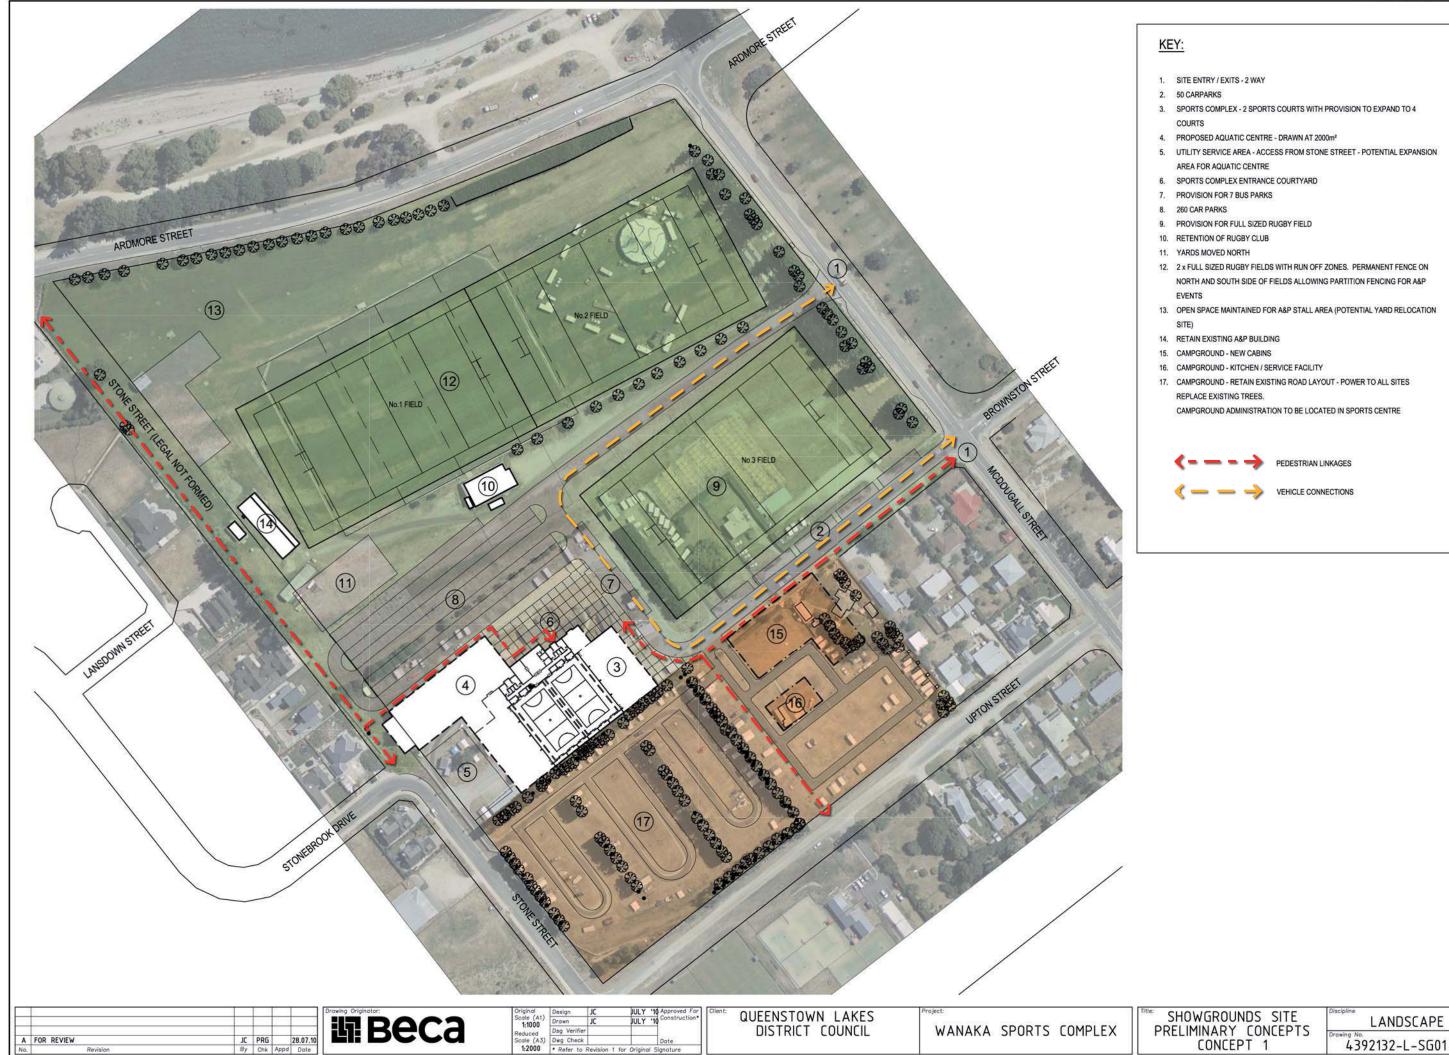

VEHICLE CONNECTIONS

KEY:

- 1. SITE ENTRY / EXITS 2 WAY
- 2. ROADSIDE PARKING ADJACENT TO No.2 FIELD (12 INDICATED) AND No.3 FIELD (30
- 3. VEHICLE TURN AROUND BAY & DROP OFF ZONE SERVICING CAMPGROUND AND SPORTS & AQUATIC CENTRE - PROVISION FOR 6 DROP OFF CARPARKS AND 6 BUS
- 4. 276 CARPARKS
- 5. PEDESTRIAN CONNECTIONS TO NEIGHBOURING STREETS & ADJACENT SPORTS COURTS
- 6. SPORTS COMPLEX 2 SPORTS COURTS WITH PROVISION TO EXPAND TO 4 COURTS - INCORPORATING CAMPGROUND ADMINISTRATION
- 7. PROPOSED AQUATIC CENTRE DRAWN AT 2000m² WITH PROVISION TO EXPAND
- 8. SPORTS COMPLEX ENTRANCE COURTYARD
- 9. CAMPGROUND NEW CABINS
- 10. CAMPGROUND KITCHEN/ ABLUTION FACILITY
- 11. CAMPGROUND 12X5m POWERED MULTI-USE SITES
- 13. RETENTION OF A&P BUILDING POTENTIAL FUTURE RELOCATION
- 14. POTENTIAL RELOCATION OF YARDS (HORSES)
- 15. OPEN SPACE MAINTAINED FOR A&P SIDESHOW & STALLS
- 16. 2x FULL SIZED RUGBY FIELDS WITH RUN OFF ZONES, PERMANENT FENCE ON NORTH & SOUTH SIDE OF FIELDS ALLOWING PARTITION FENCING FOR A&P
- 17. RETENTION OF RUGBY CLUB
- 18. PROVISION FOR FULL SIZED RUGBY FIELD

PEDESTRIAN LINKAGES

A FOR REVIEW

(15)

聞Beca

16

12

| Dwg Check | Date | Date | 1:2000 | Refer to Revision 1 for Original Signature

No.2 FIELD

83

QUEENSTOWN LAKES DISTRICT COUNCIL

WANAKA SPORTS COMPLEX

PRELIMINARY CONCEPTS
CONCEPT 2

LANDSCAPE 4392132-L-SG02

(18)



KEY:

BASED ON OPTION 1 LAYOUT - ALTERNATIVE USE OF No.3 FIELD AREA

- POTENTIAL SITES FOR HALF SIZED ARTIFICIAL HOCKEY TURF WITH 2X NETBALL COURTS INCORPORATED
- 2. A&P YARDS AND HORSE WARM UP AREA RETAINED IN CURRENT LOCATION

| iginal ale (A1) 1:1000 duced ale (A3) 1:2000 | Design | JC | JULY '10 | Approved For Construction* |
|---|--|----|----------|-------------------------------|
| | Drawn | JC | JULY '10 | |
| | Dsg Verifier | | 1 | |
| | Dwg Check | | | |
| | Refer to Revision 1 for Original Signature | | | |

QUEENSTOWN LAKES DISTRICT COUNCIL

WANAKA SPORTS COMPLEX

PRELIMINARY CONCEPTS
CONCEPT 3

Discipline
Drawing No.
43

LANDSCAPE
rawing No.
4392132-L-SG03