




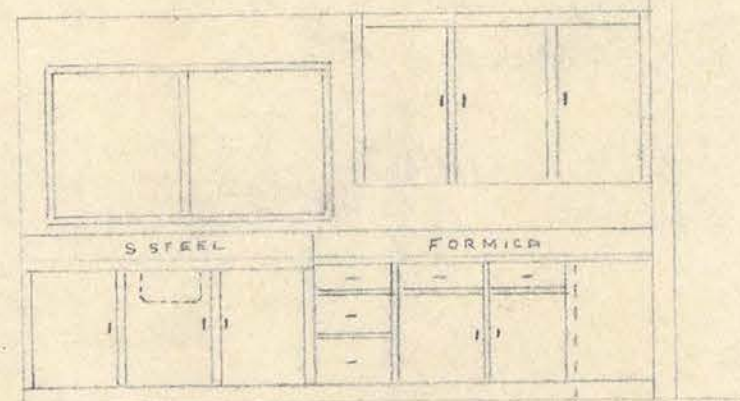


NORTH KITCHEN WALL
SCALE 1/4"

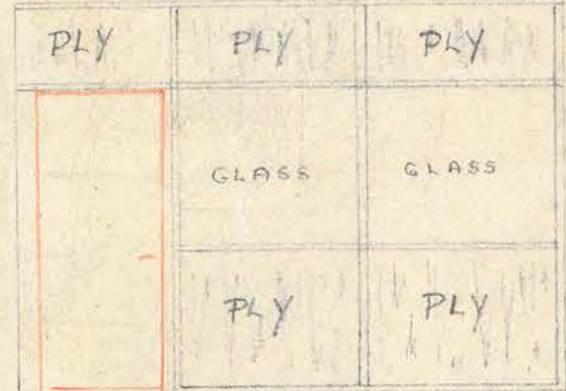


PARTITION BETWEEN DINING
AND LOUNGE
SCALE 1/4"

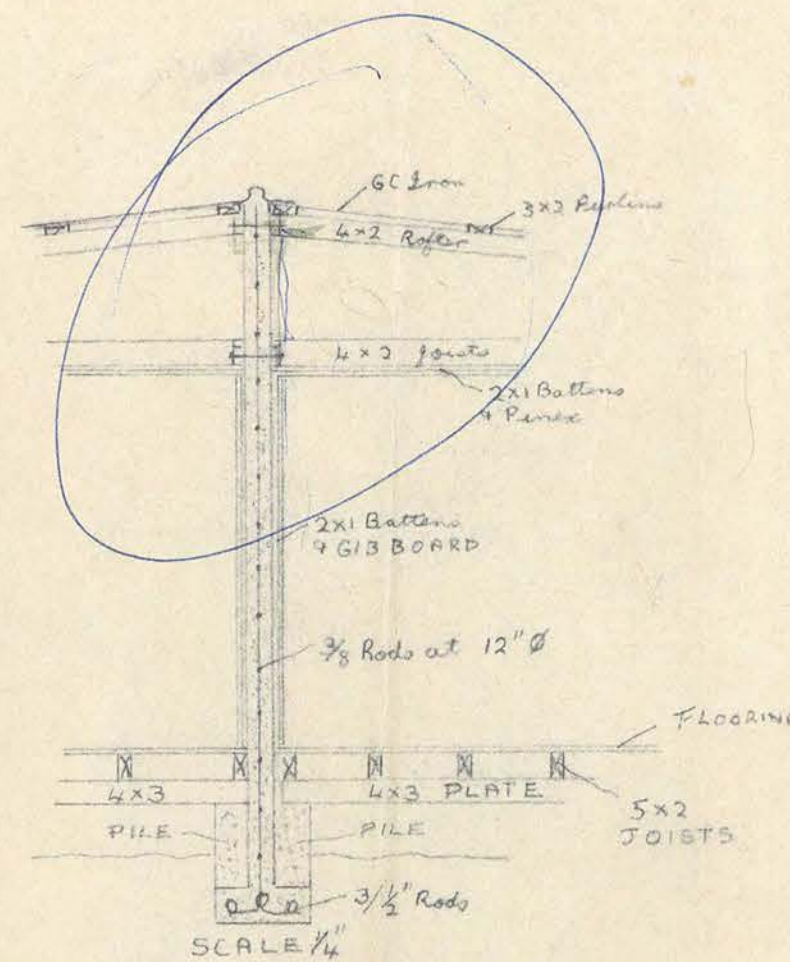


SECTION THROUGH CENTRE WALL

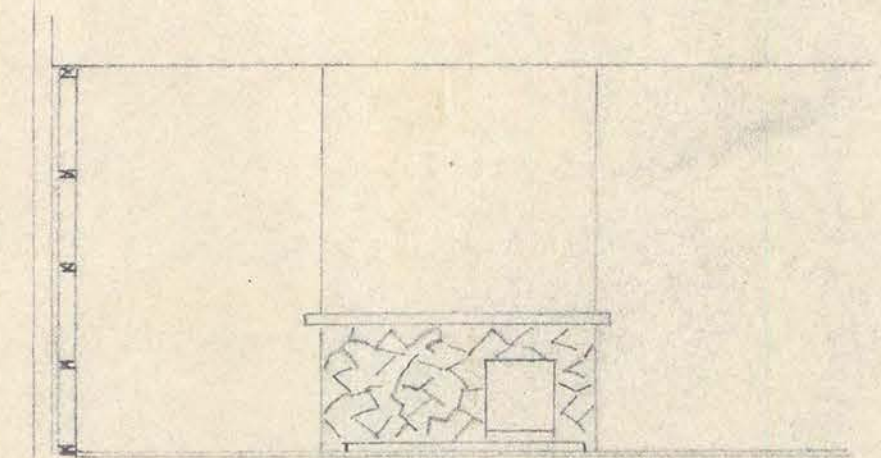


STONE FIRE PLACE DETAIL
SCALE 1/4"

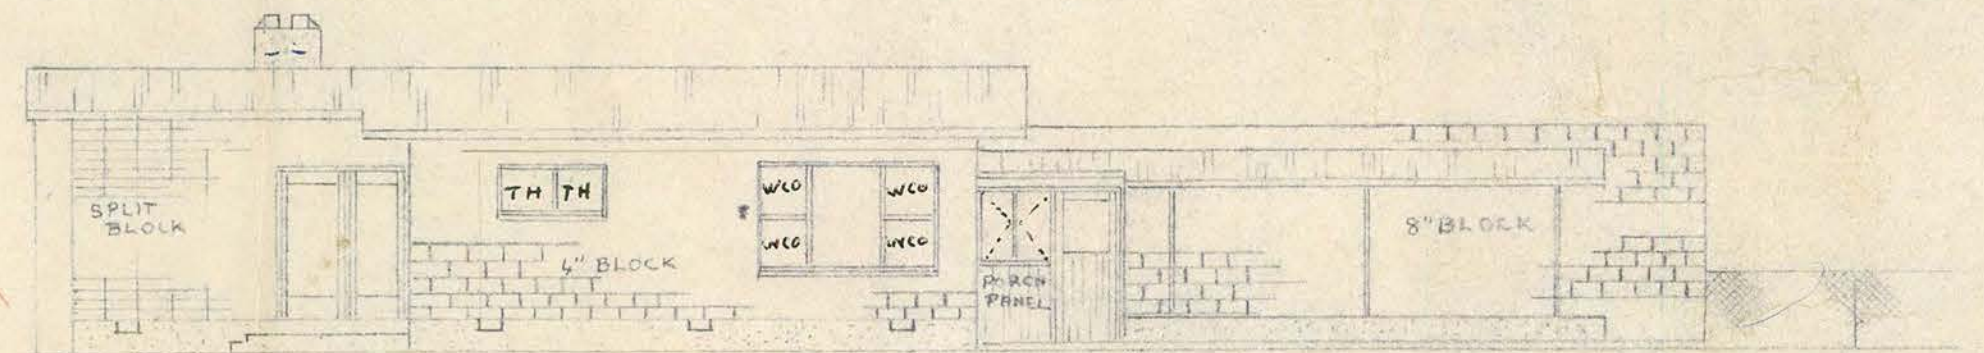


EAST AND WEST ELEVATION


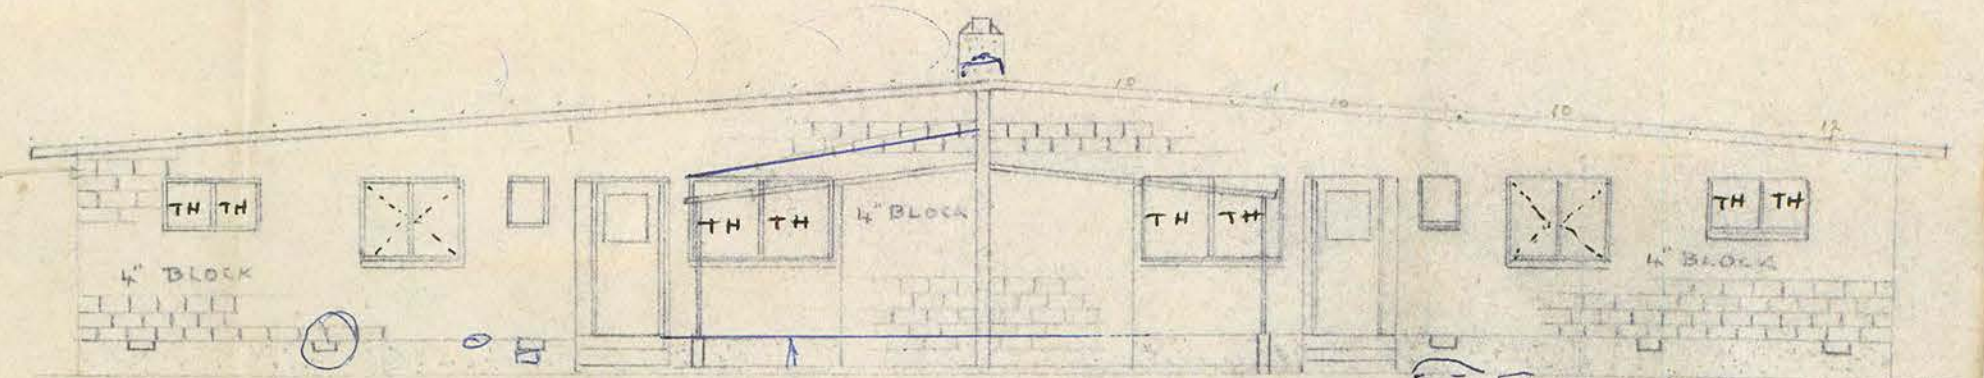


NORTH ELEVATION

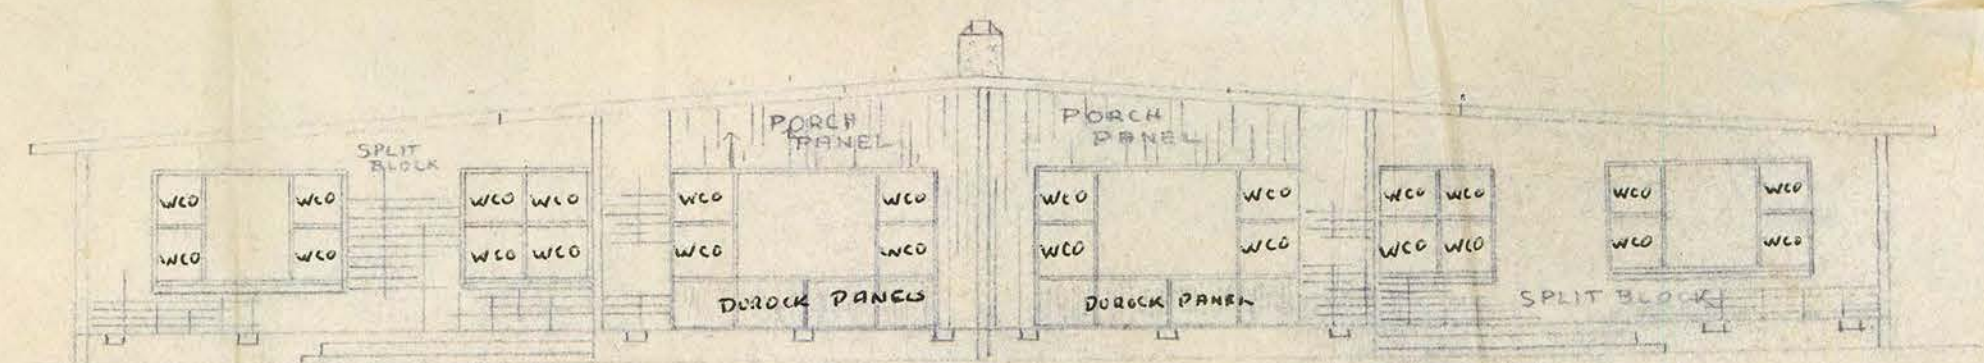

SOUTH ELEVATION

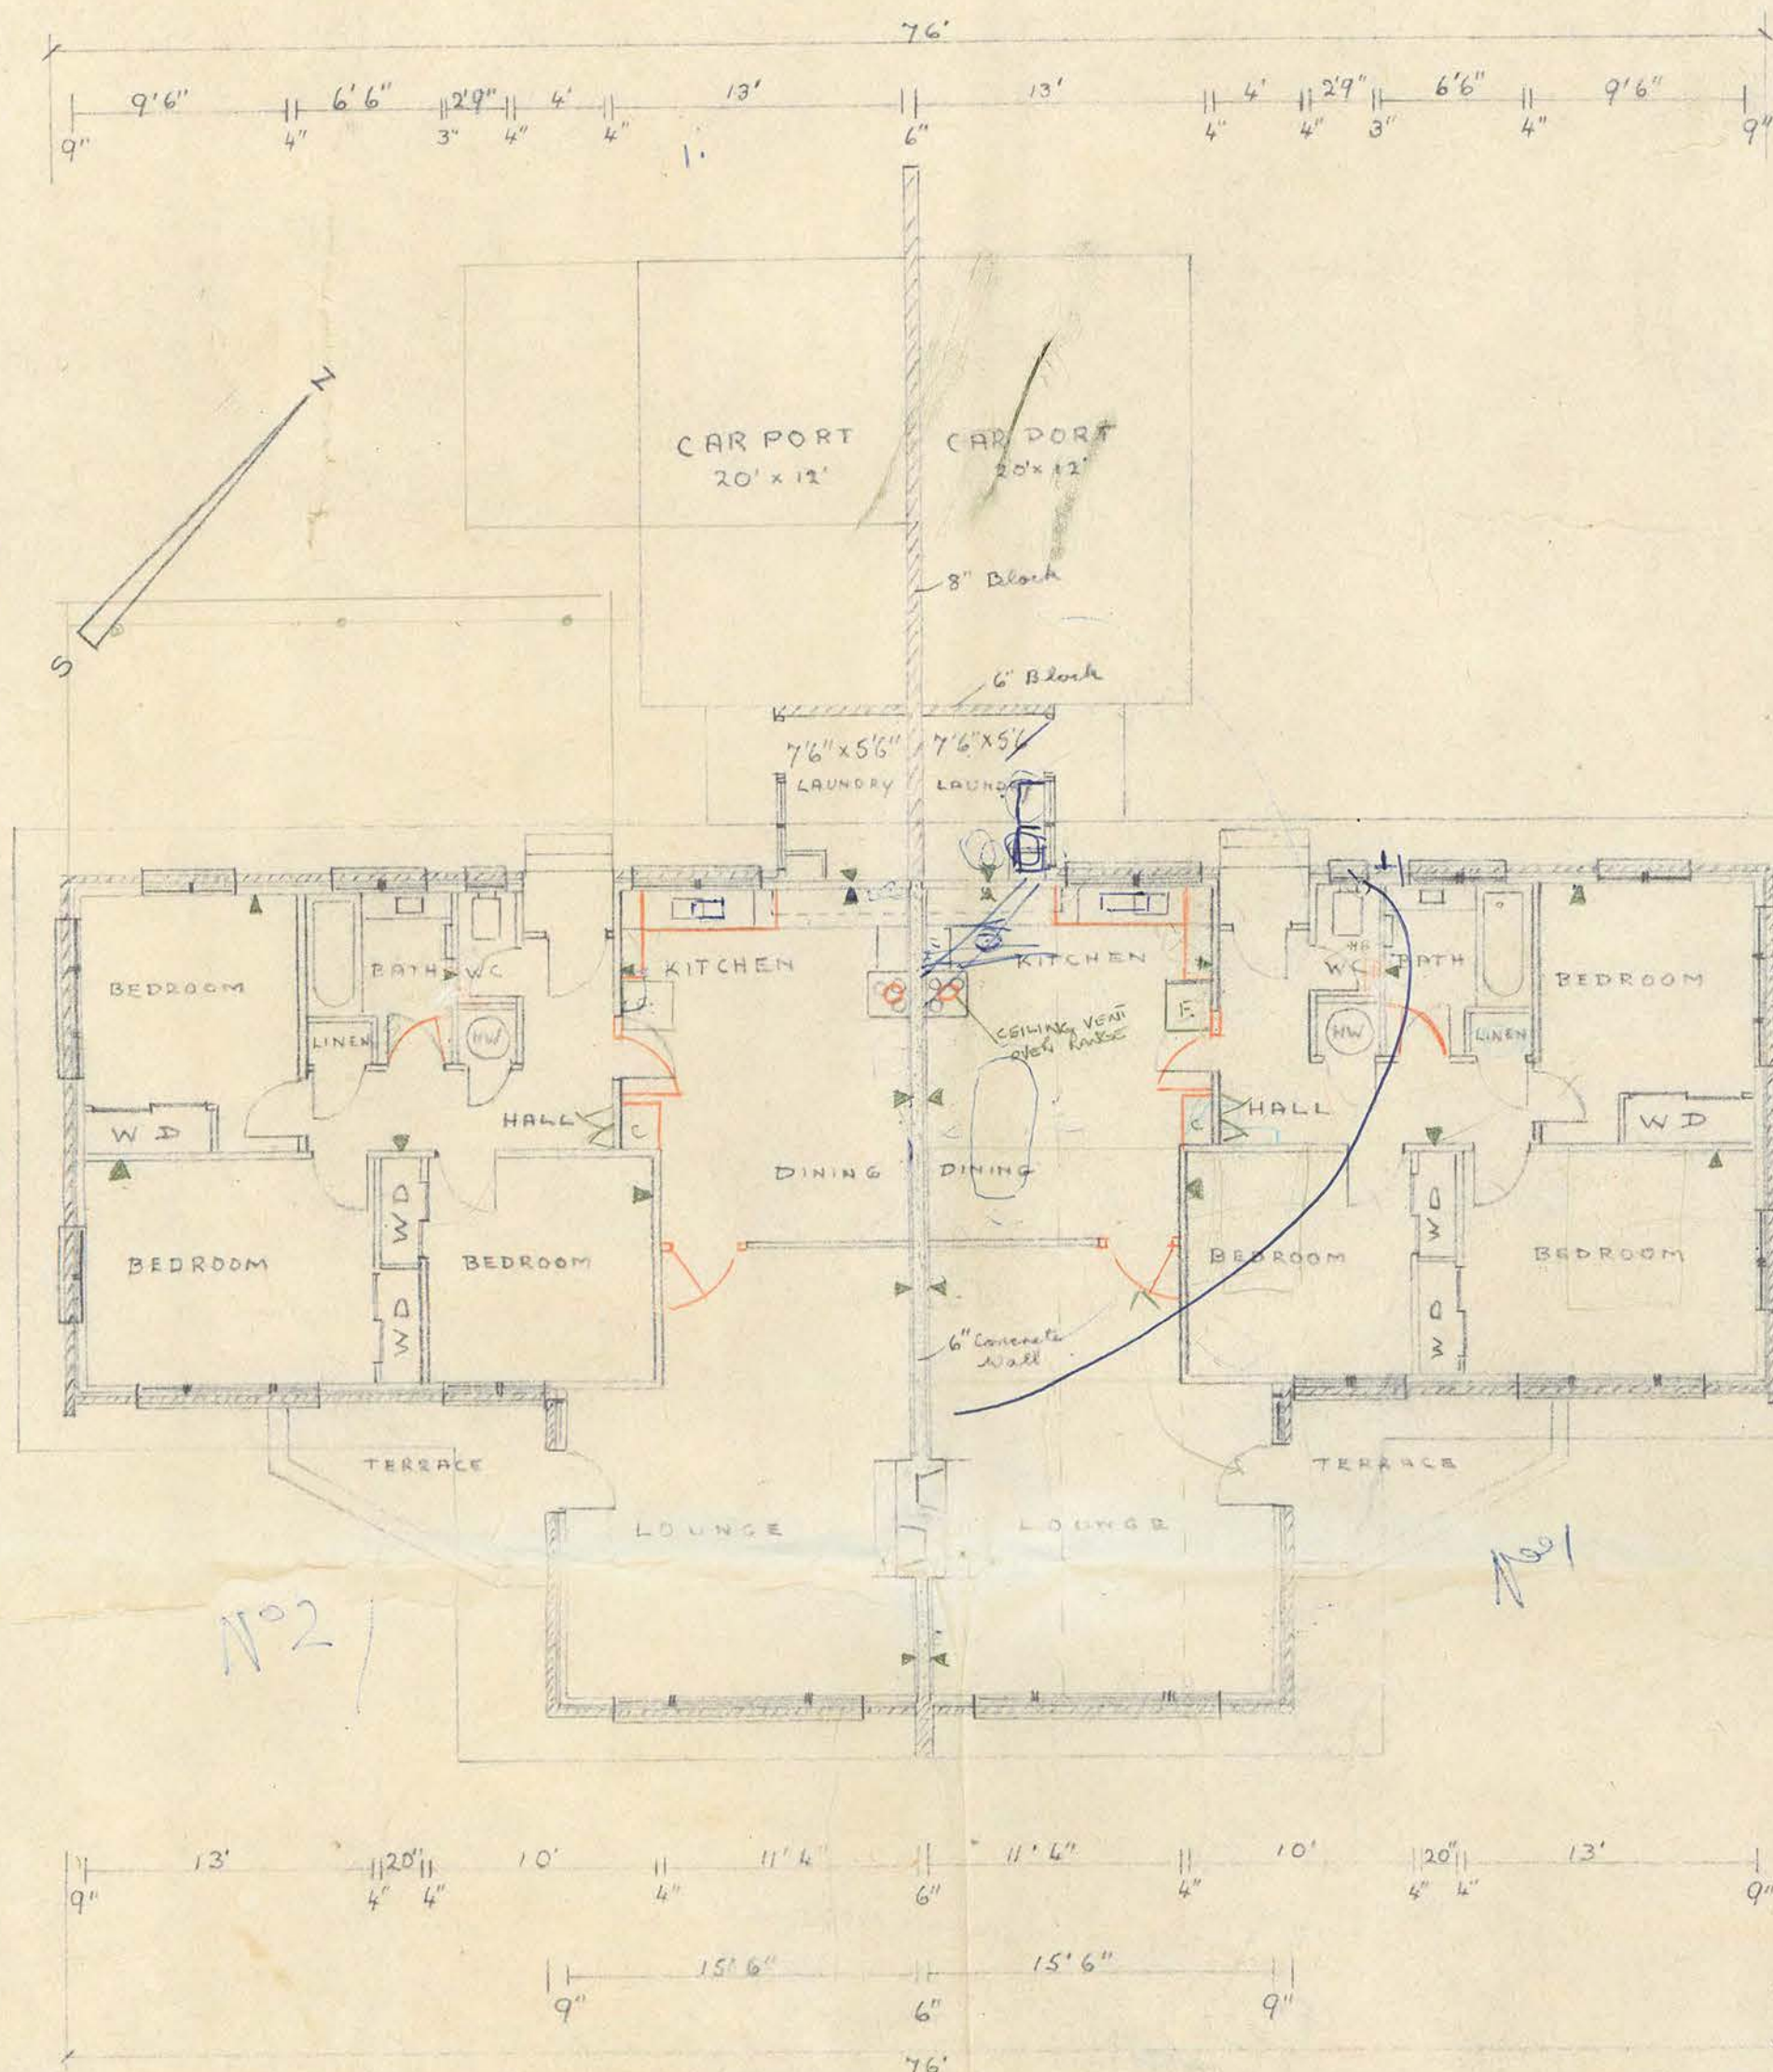


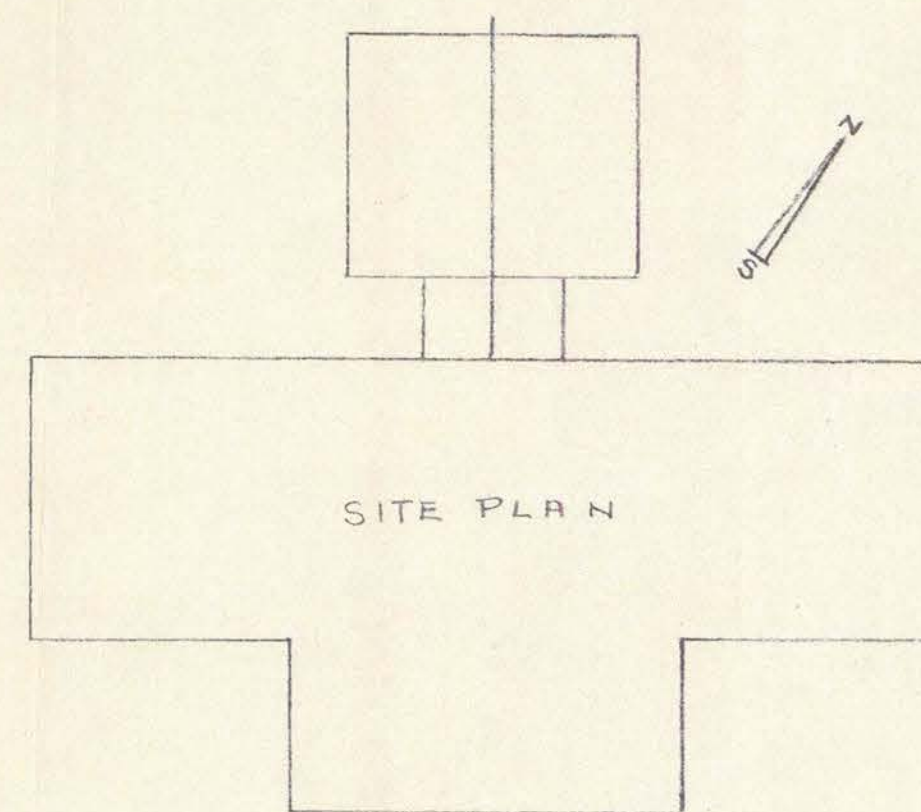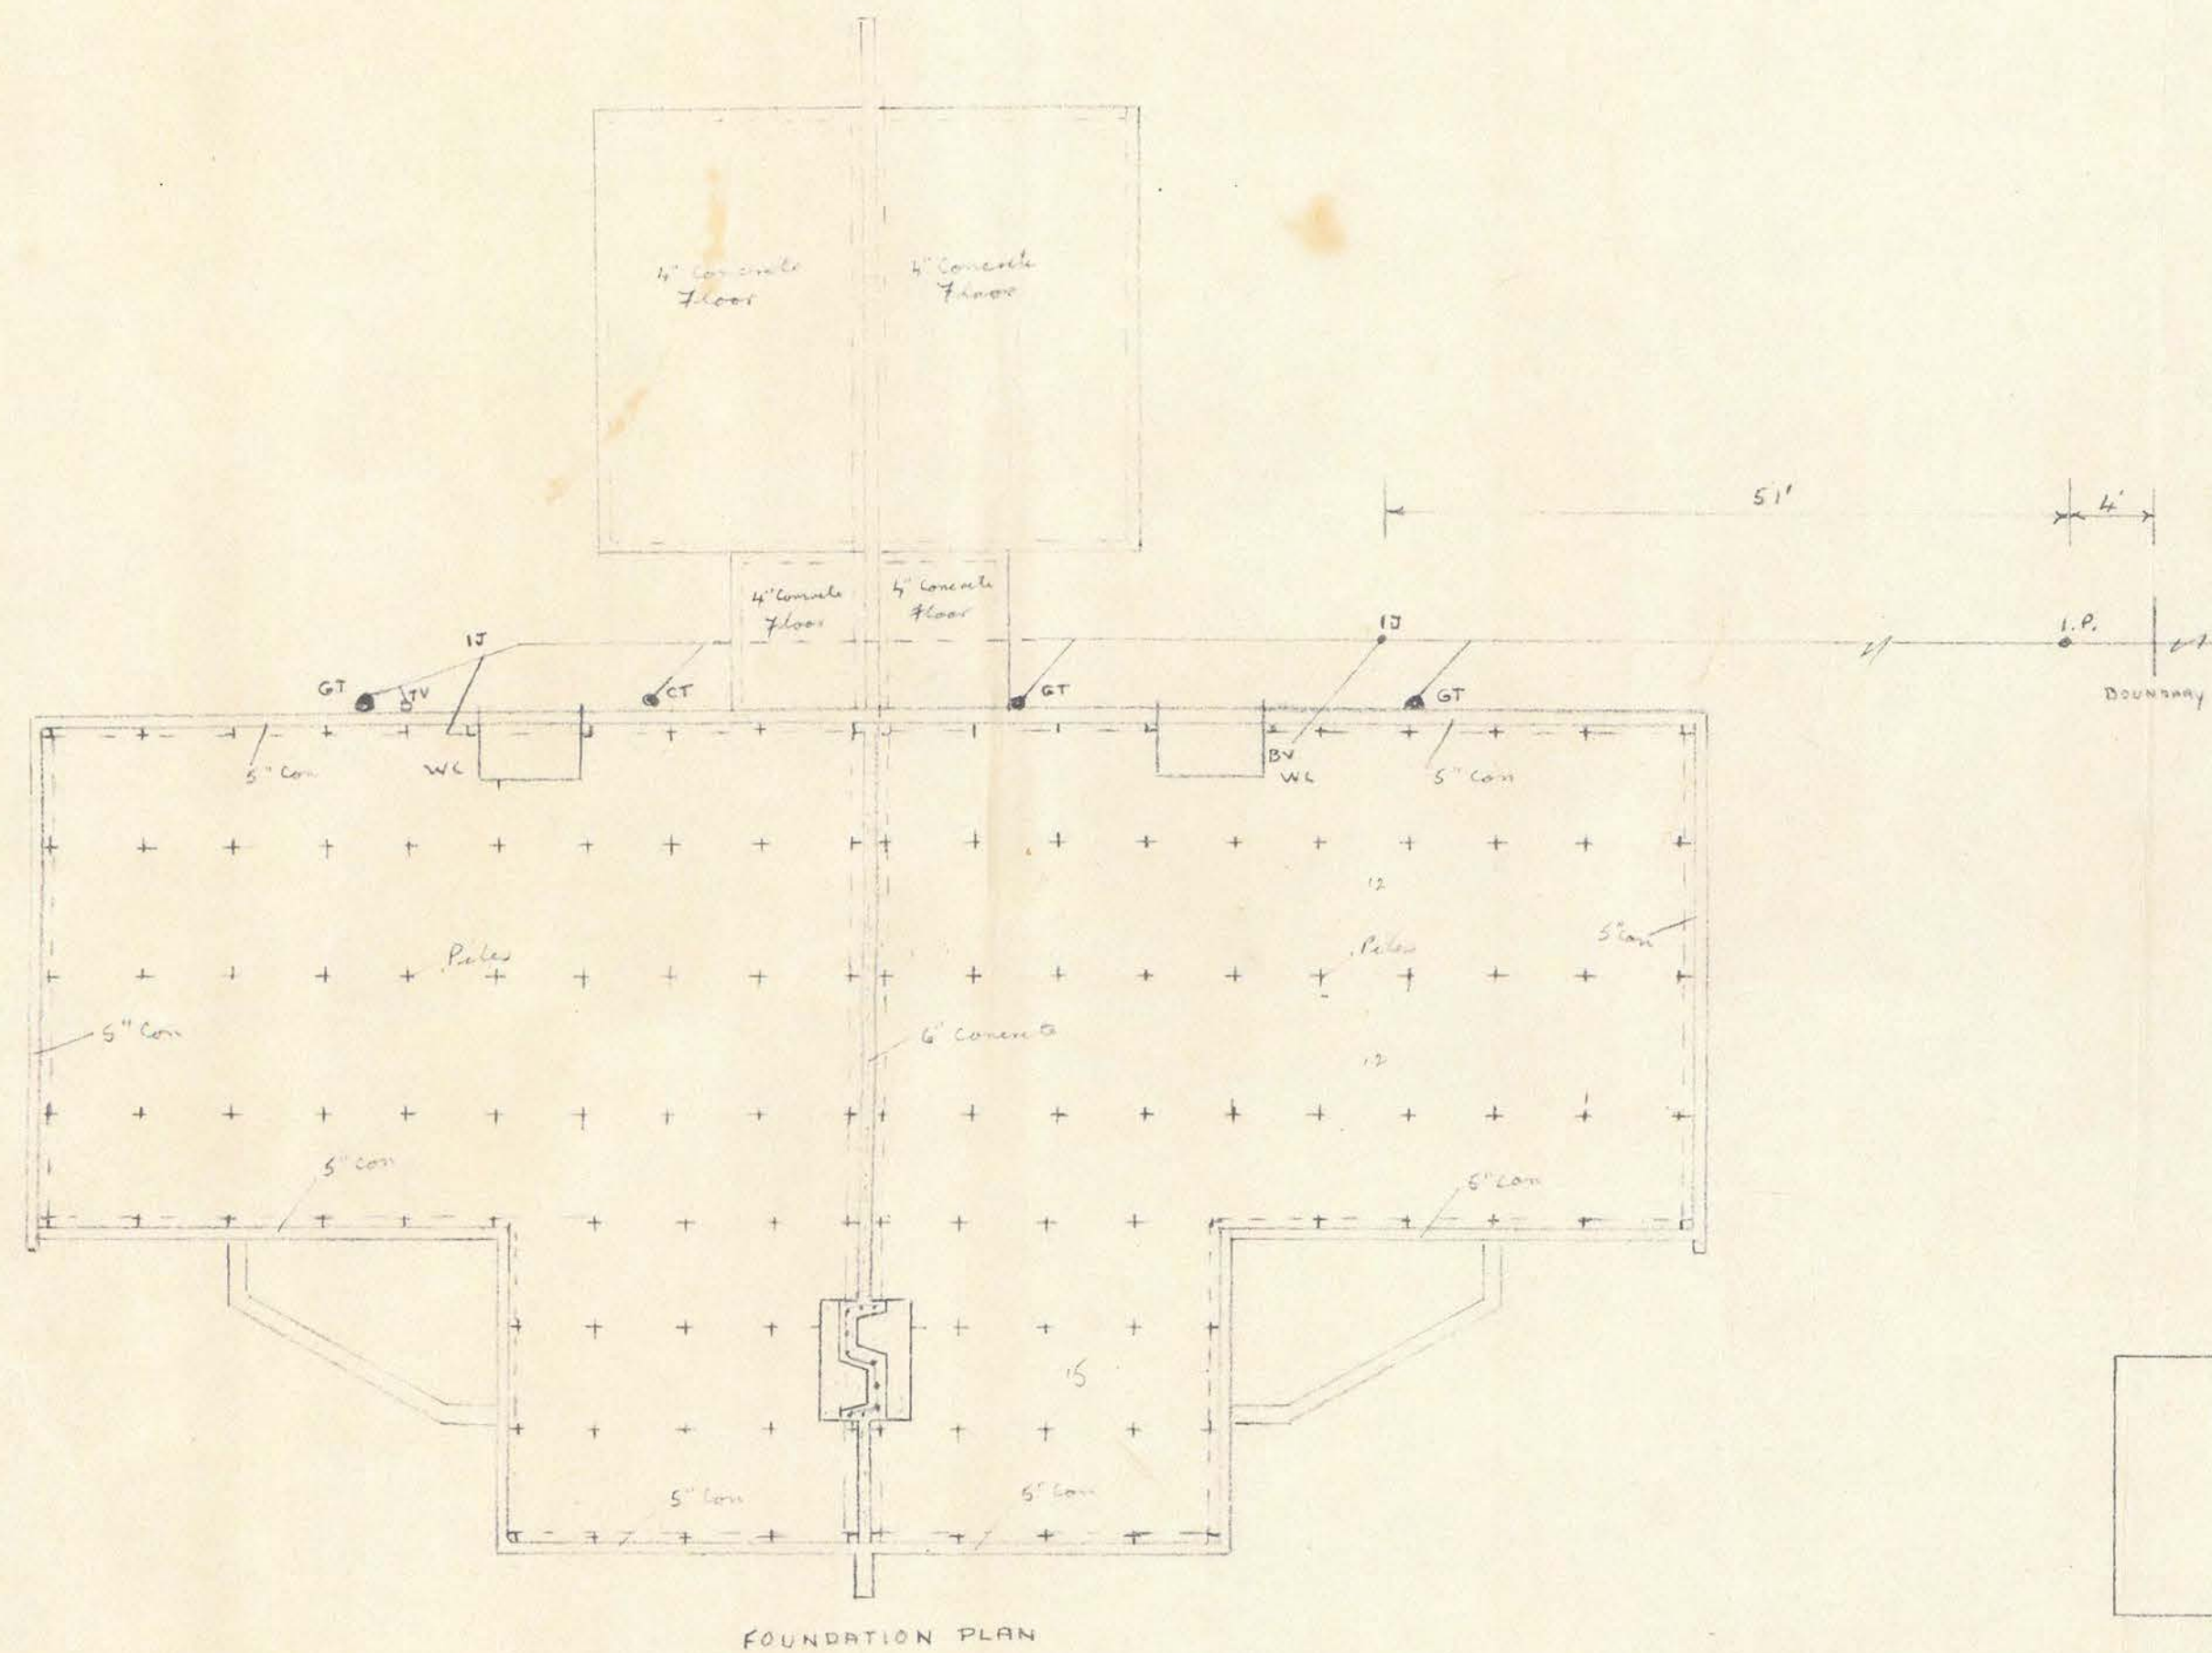


FOUNDATION DRAINAGE AND SITE PLAN FOR STAFF RESIDENCES FOR QUEENSTOWN BOROUGH COUNCIL SCALE $\frac{1}{8}" + \frac{1}{16}" = 1FT.$

$$2920 / \cancel{88}$$


632 ?

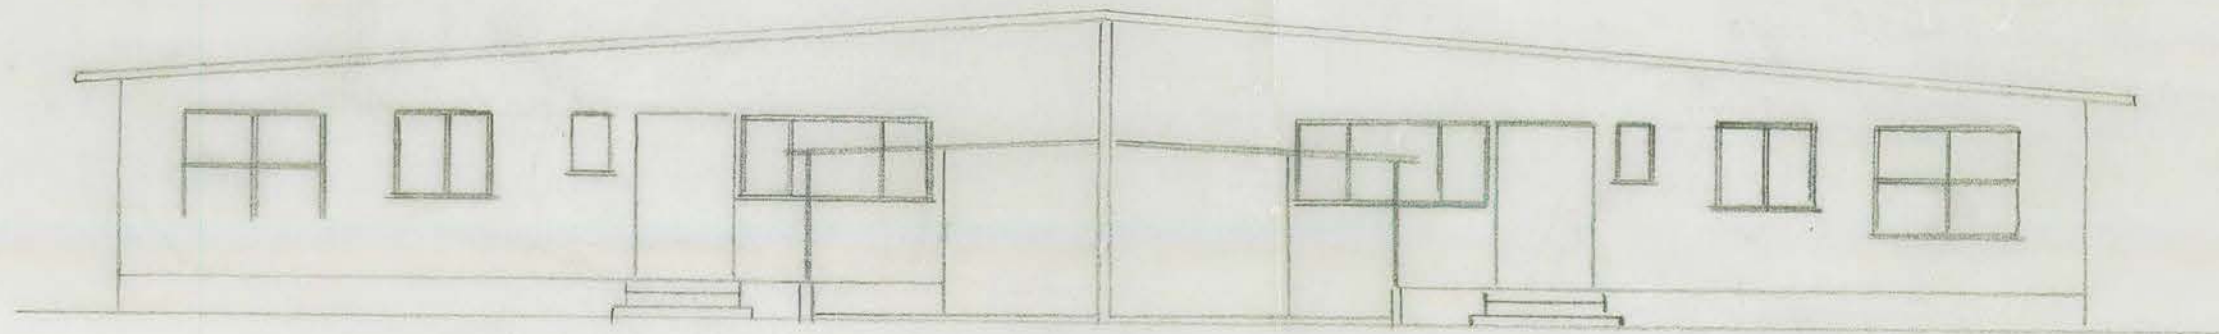

反 正 反 正

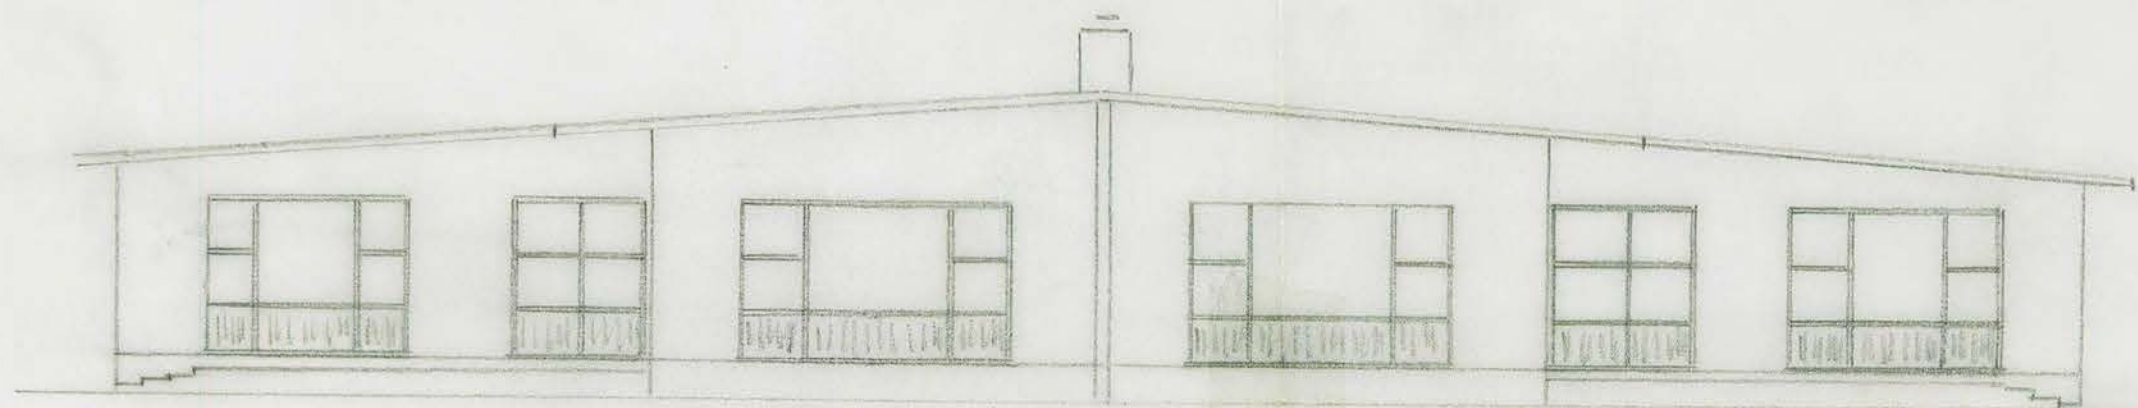

FRONT

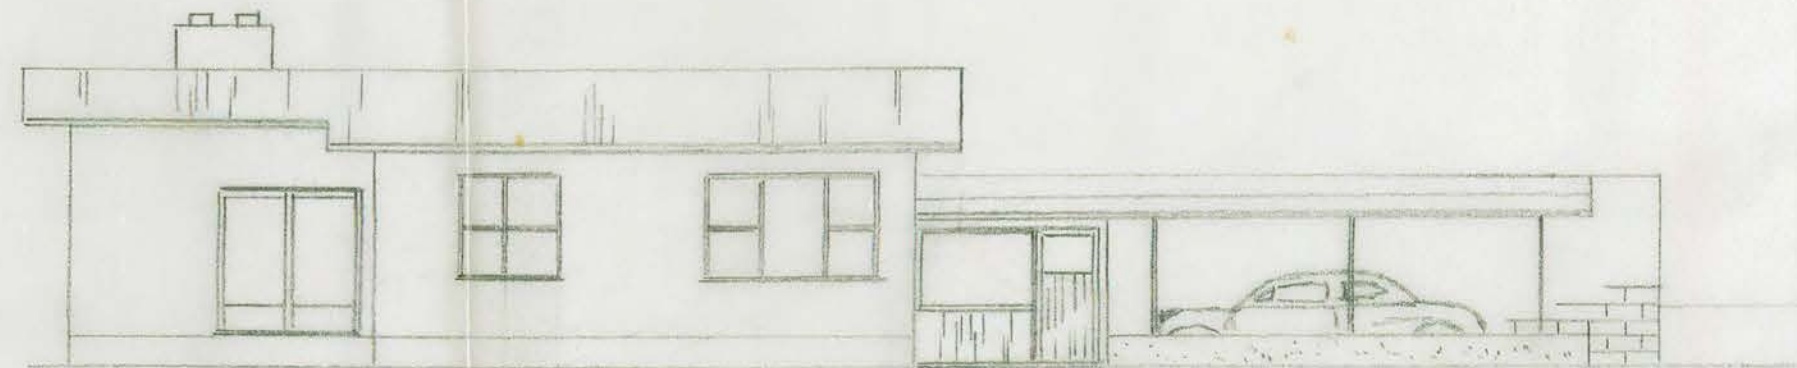

EAST

