

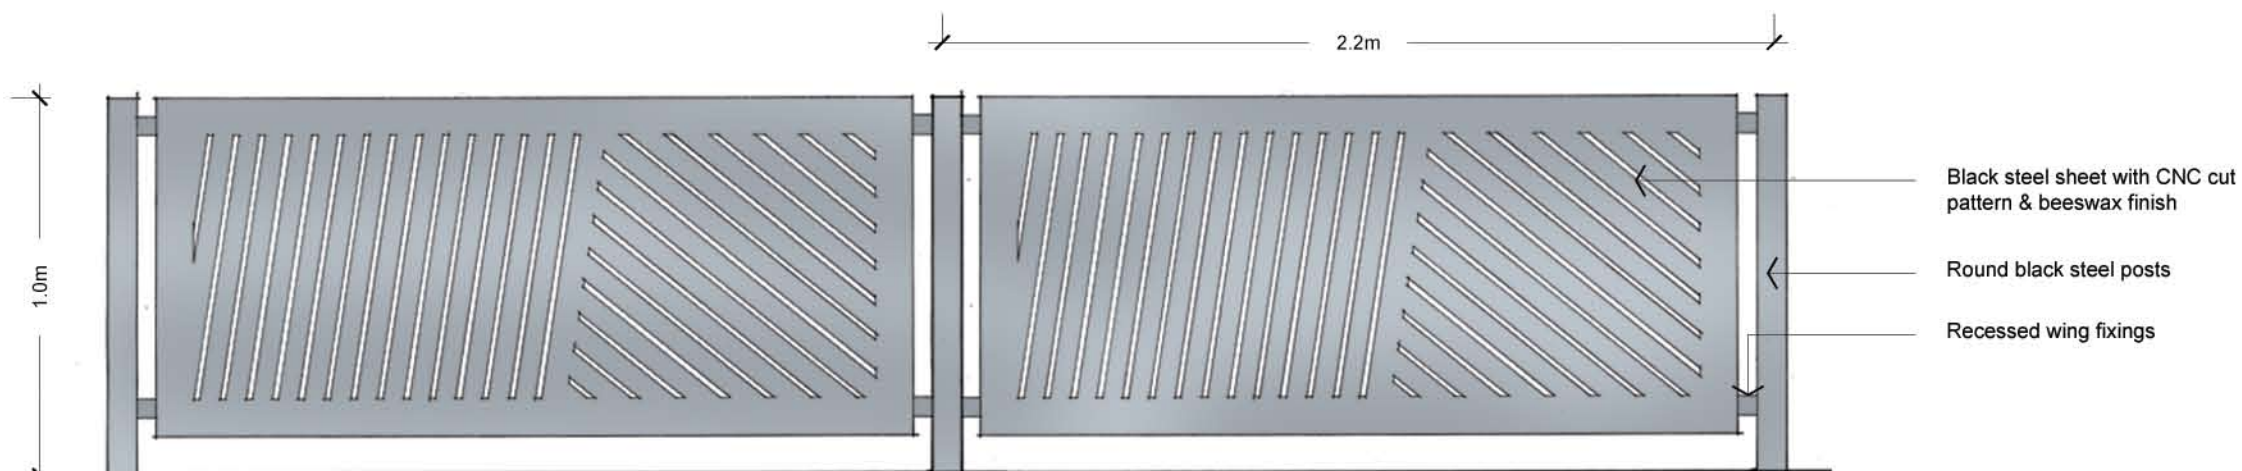
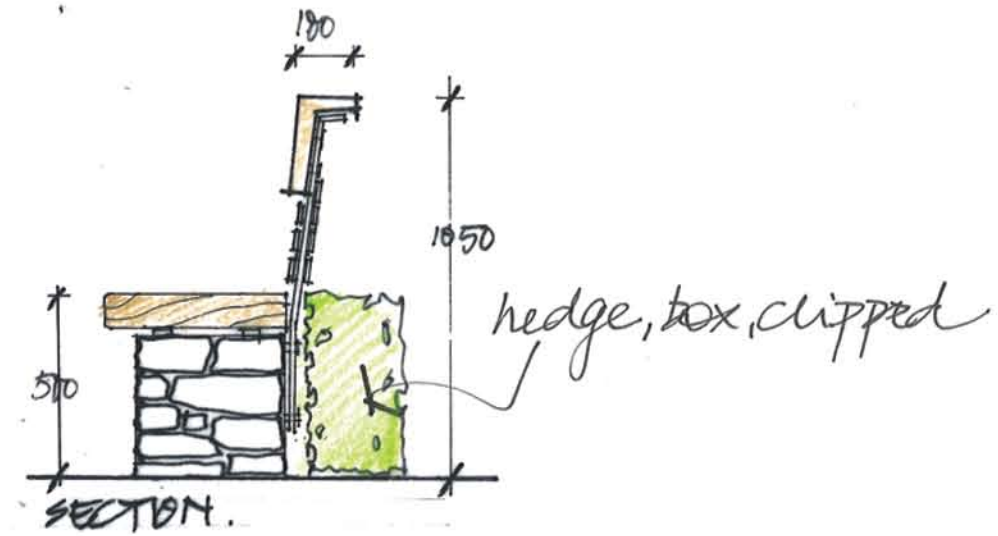



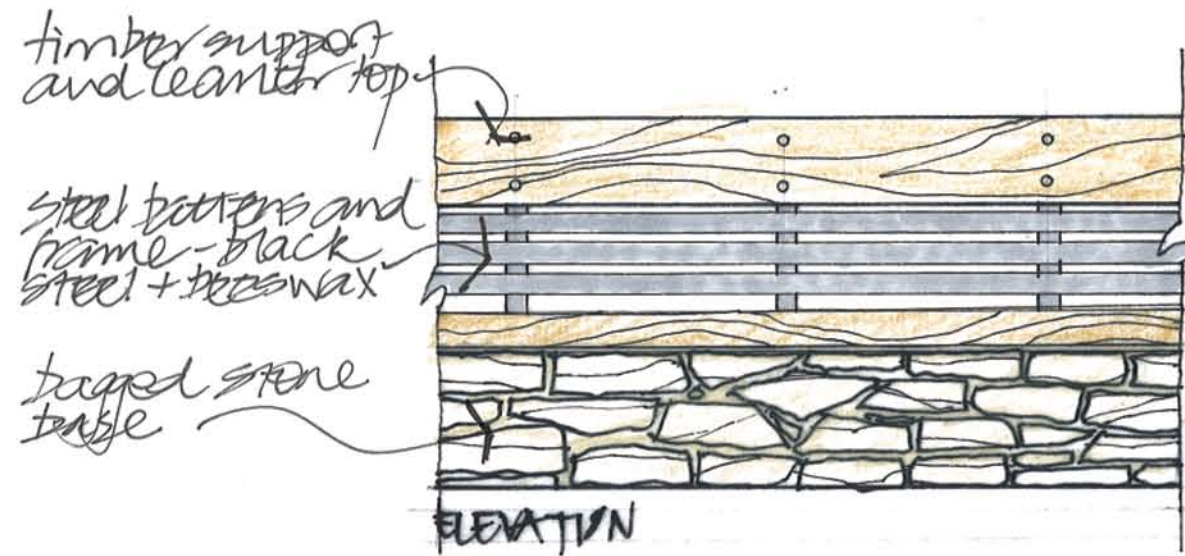



PART ELEVATION E1 OF BALUSTRADE SCREEN
1:20 @A3

Curved wall to northern end

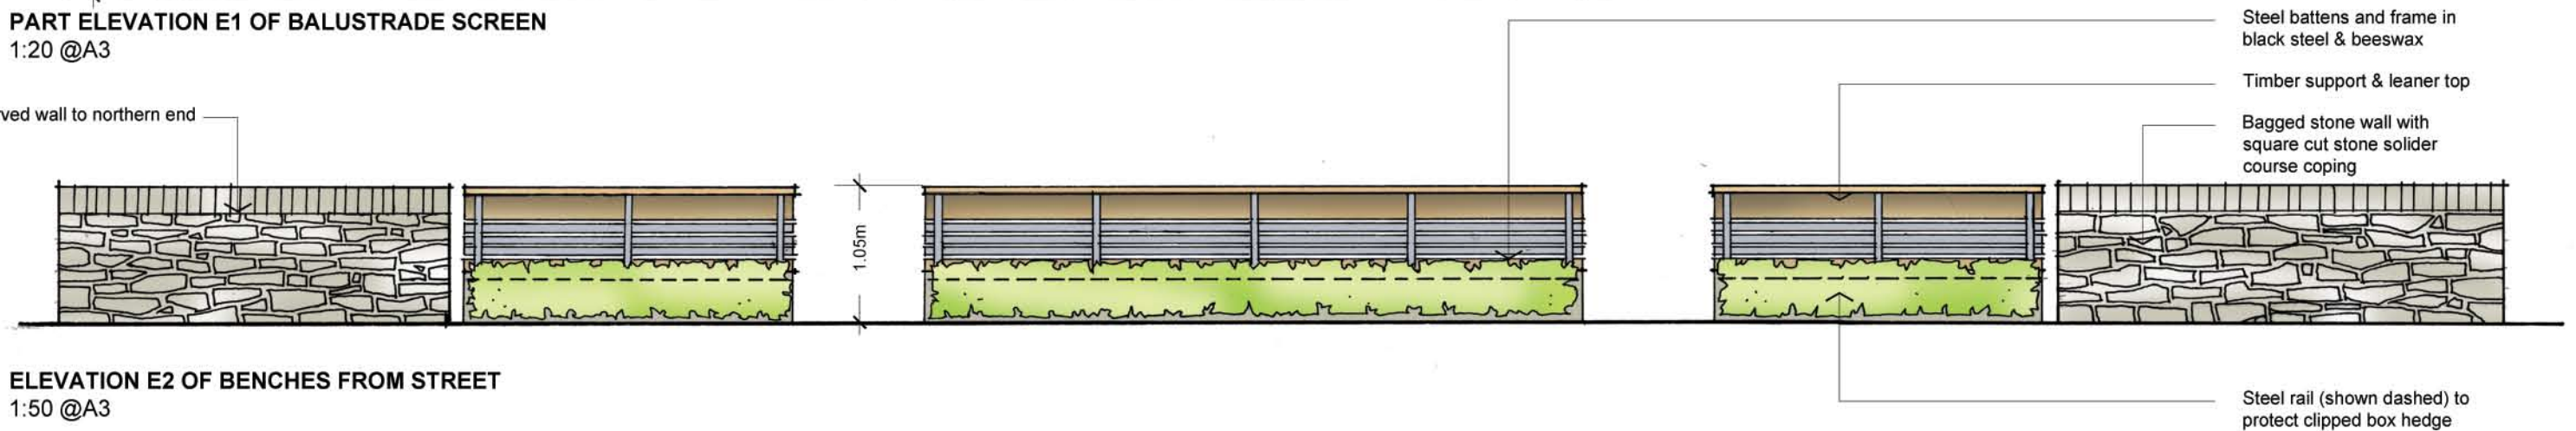


ELEVATION E2 OF BENCHES FROM STREET
1:50 @A3

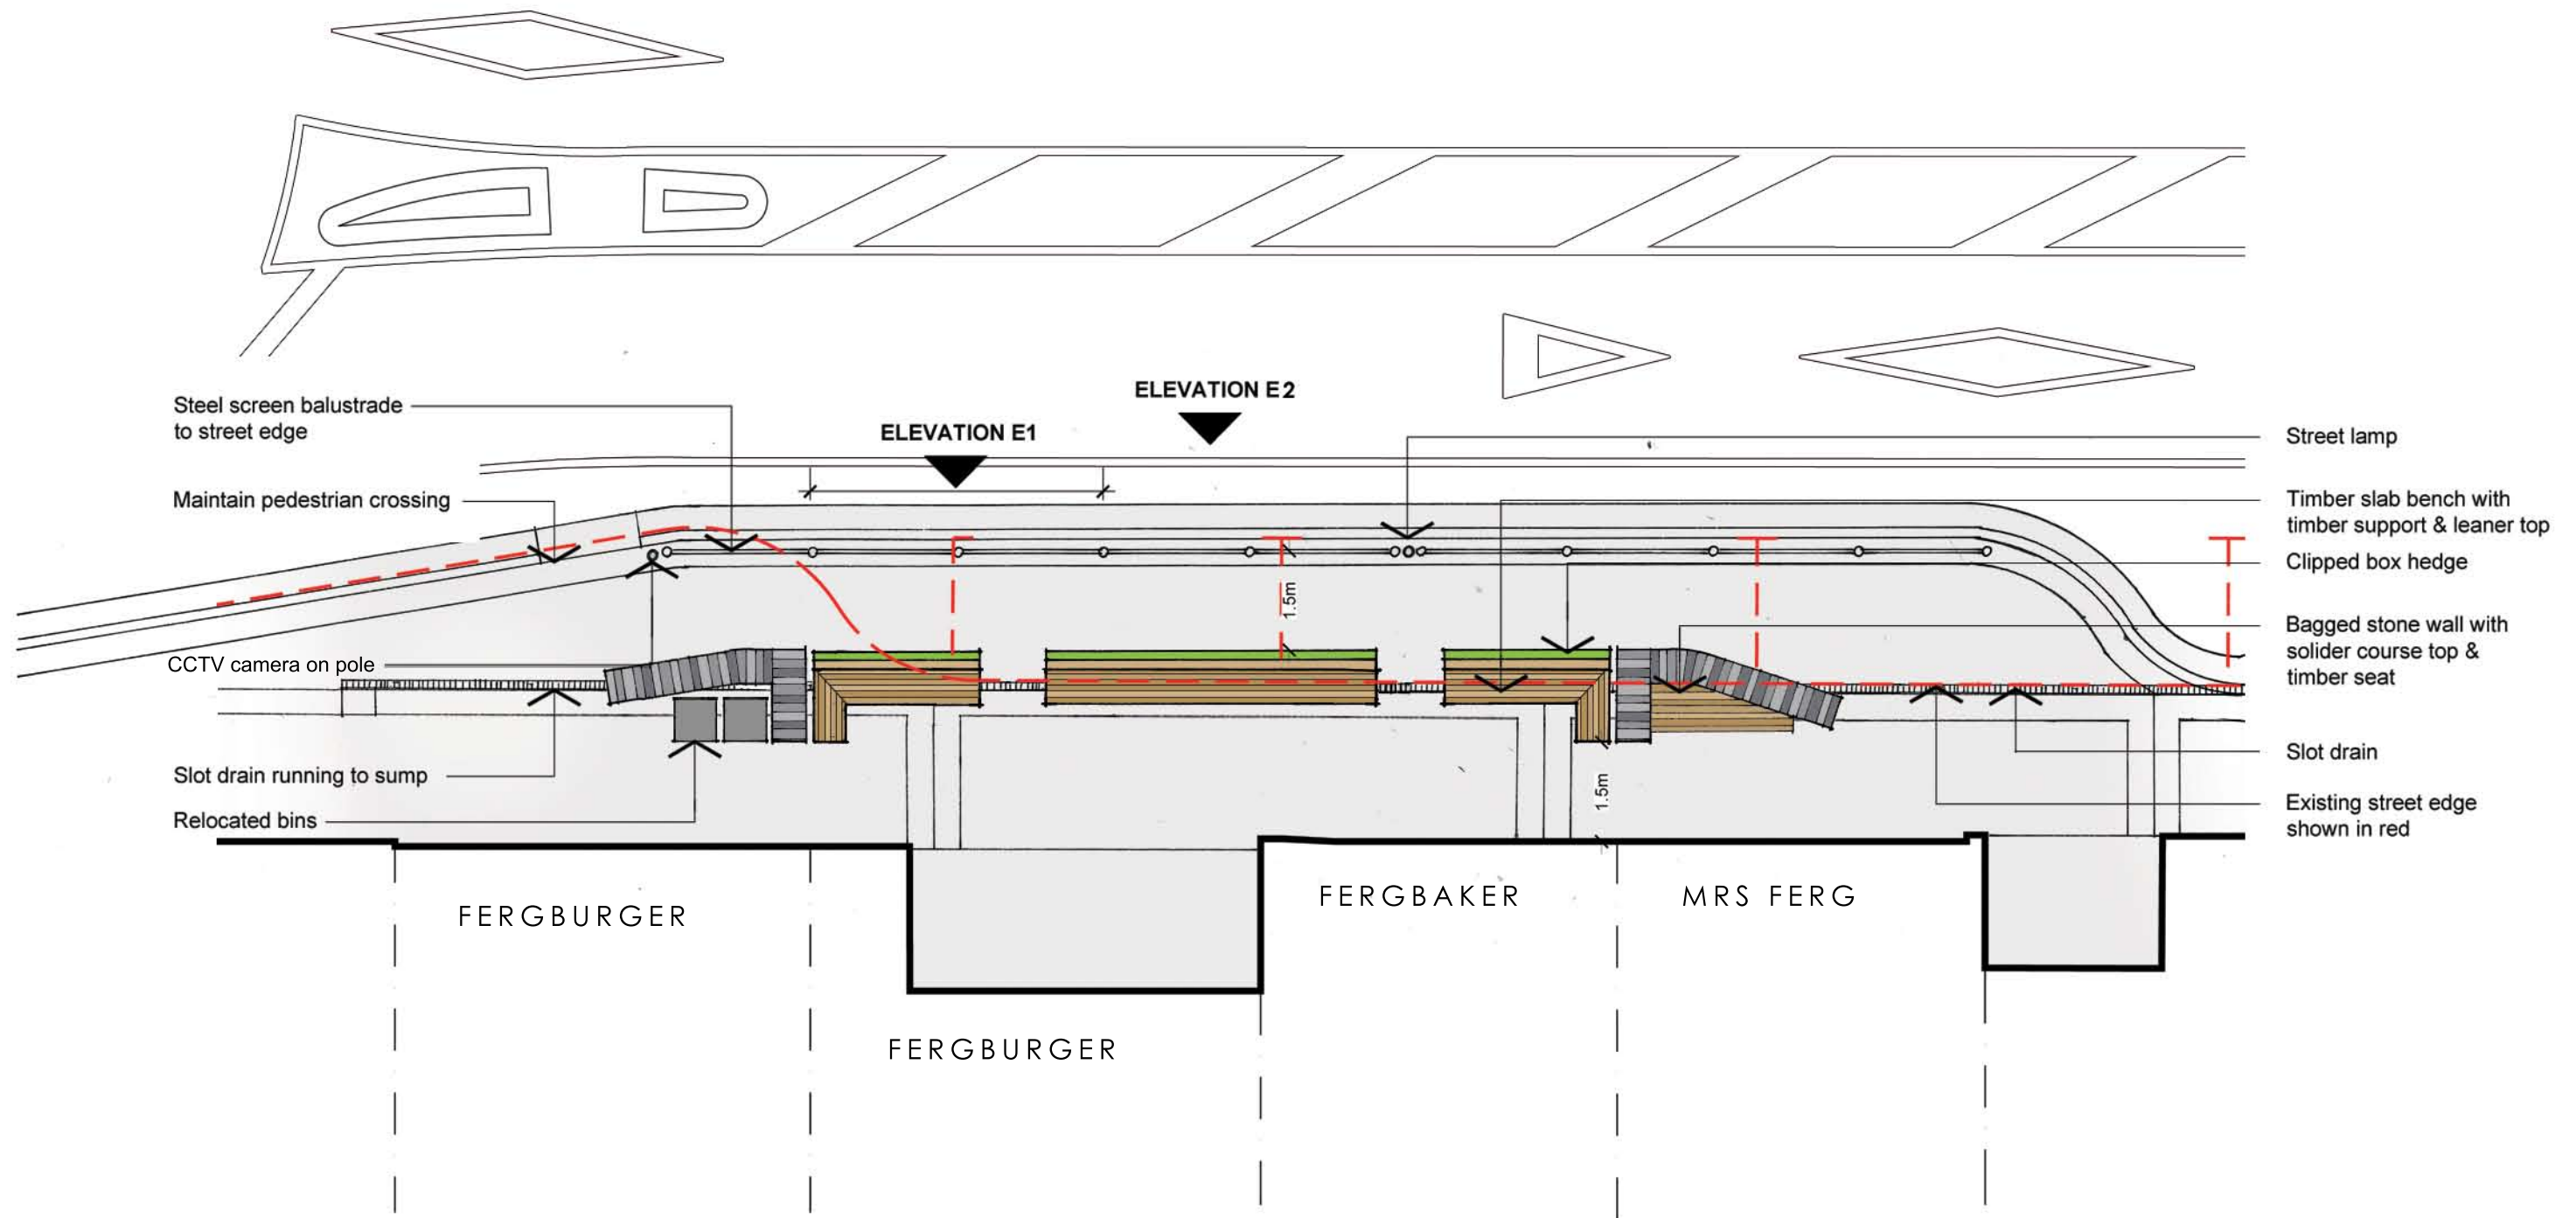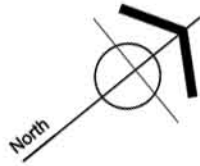


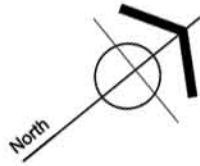

92m² pavement area

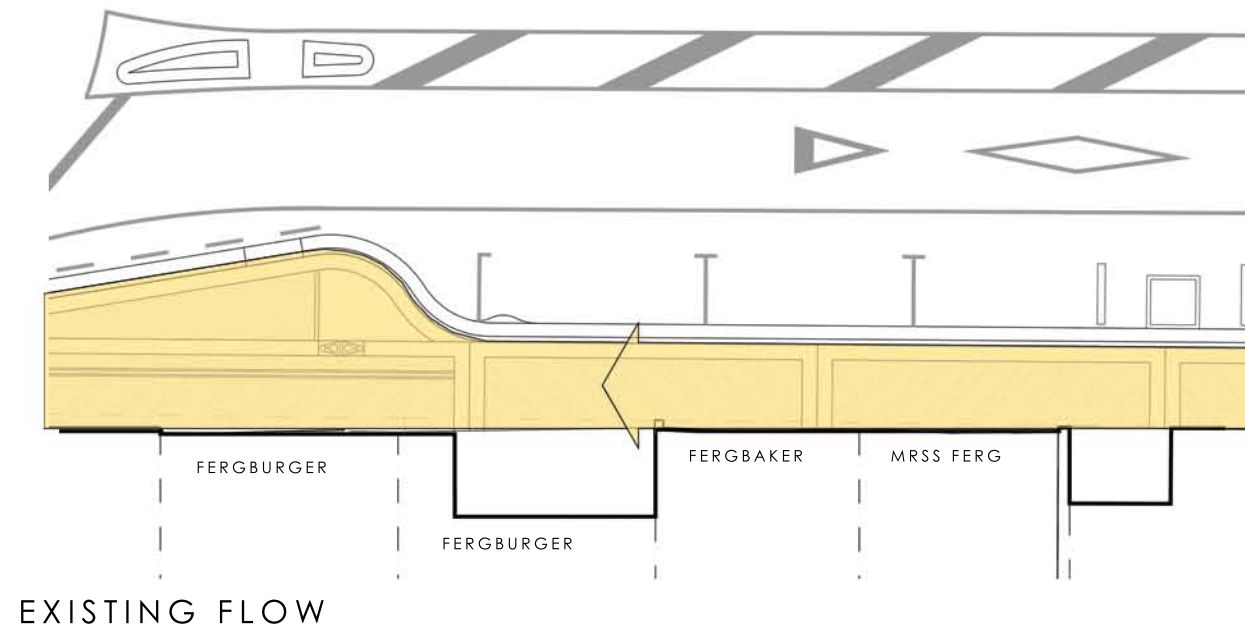

106m² pavement area

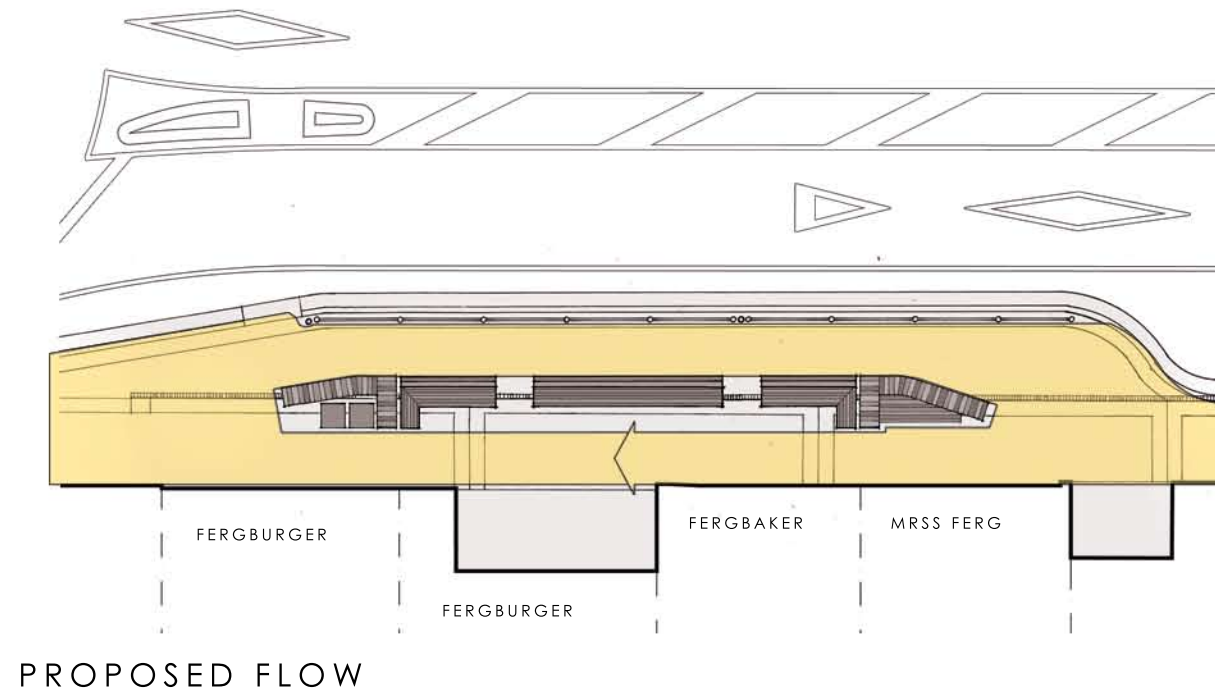



+ SHOTOVER STREET PRECINCT - PERSPECTIVE SKETCH
REFERENCE : 1706 - SK16 - SCALE = NTS AT A3 - 08 APRIL 2014