
# APPENDIX PLAN SET

# **ARTHURS POINT NEIGHBOURHOODS PLAN**

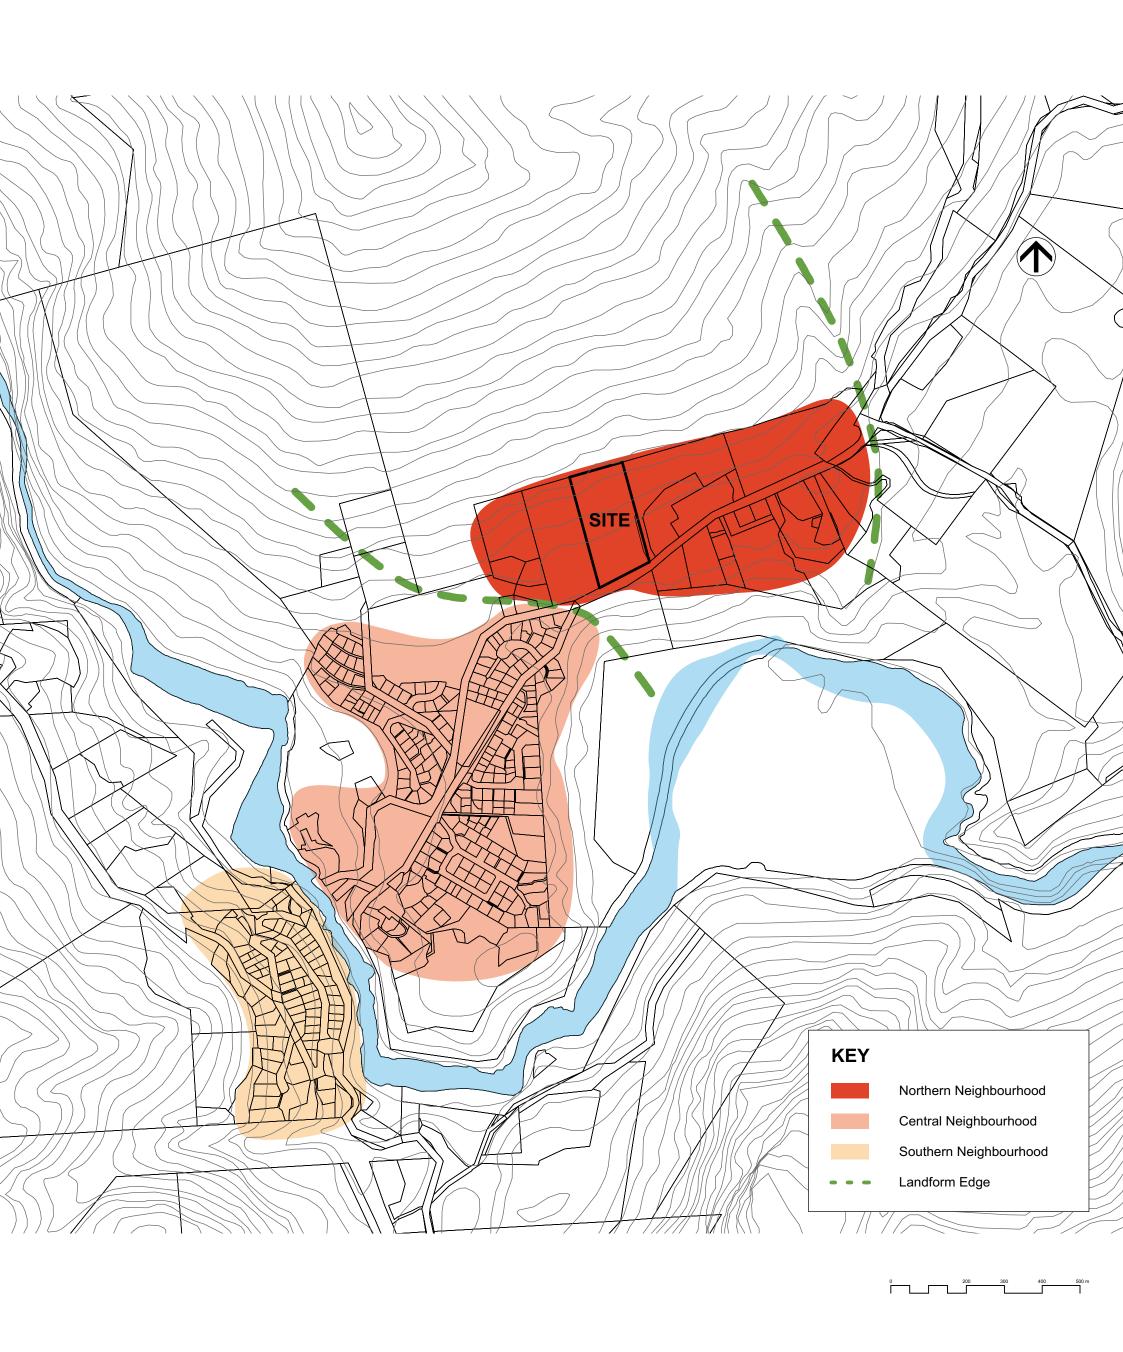



© Copyright
The concepts & information contained on this plan are copyright of
Common Ground Studio Ltd. Use or copying of the information on this
plan without written permission of Common Ground Studio Ltd
constitutes an infringment of copyright.

client: Riverton Queenstown Ltd

ev date	details		by
3 29/10	/15 revised SHA ap	plication	SW

Do not	scale d	rawings. Verify all	dimensions on site
drawn	SW	checked bw	dat@9/10/1
ulawii	SW	CHecked DW	date_3/10/10

project	ARTHURS POINT QUEENSTOWN
name	Arthurs Point Neighbourhoods Plan
drawing	project task drawling rev   DESIGN.vwx   15006   2   SHA-01   B

# **LOCATION PLAN**






Riverton Queenstown Ltd	rev	rev date details		by
nt: INVERTOR QUEERSTOWN ETG	В	29/10/15	revised SHA application	SW
Disclaimer: This plan has been prepared on behalf of and for the				
client. Common Ground Studio accepts no liability or responsibility in respect upon this plan by any third party.				

scale 1:5000 size A3 Do not scale drawings. Verify all dimensions on site.	project	ARTHURS POINT QUEENSTOWN
drawn SW checked bw dat@9/10/15	name	Location Plan
path Path	drawing	project task drawing rev  DESIGN.vwx   15006   2   SHA-02   AB

# NORTHERN NEIGHBOURHOOD PLAN

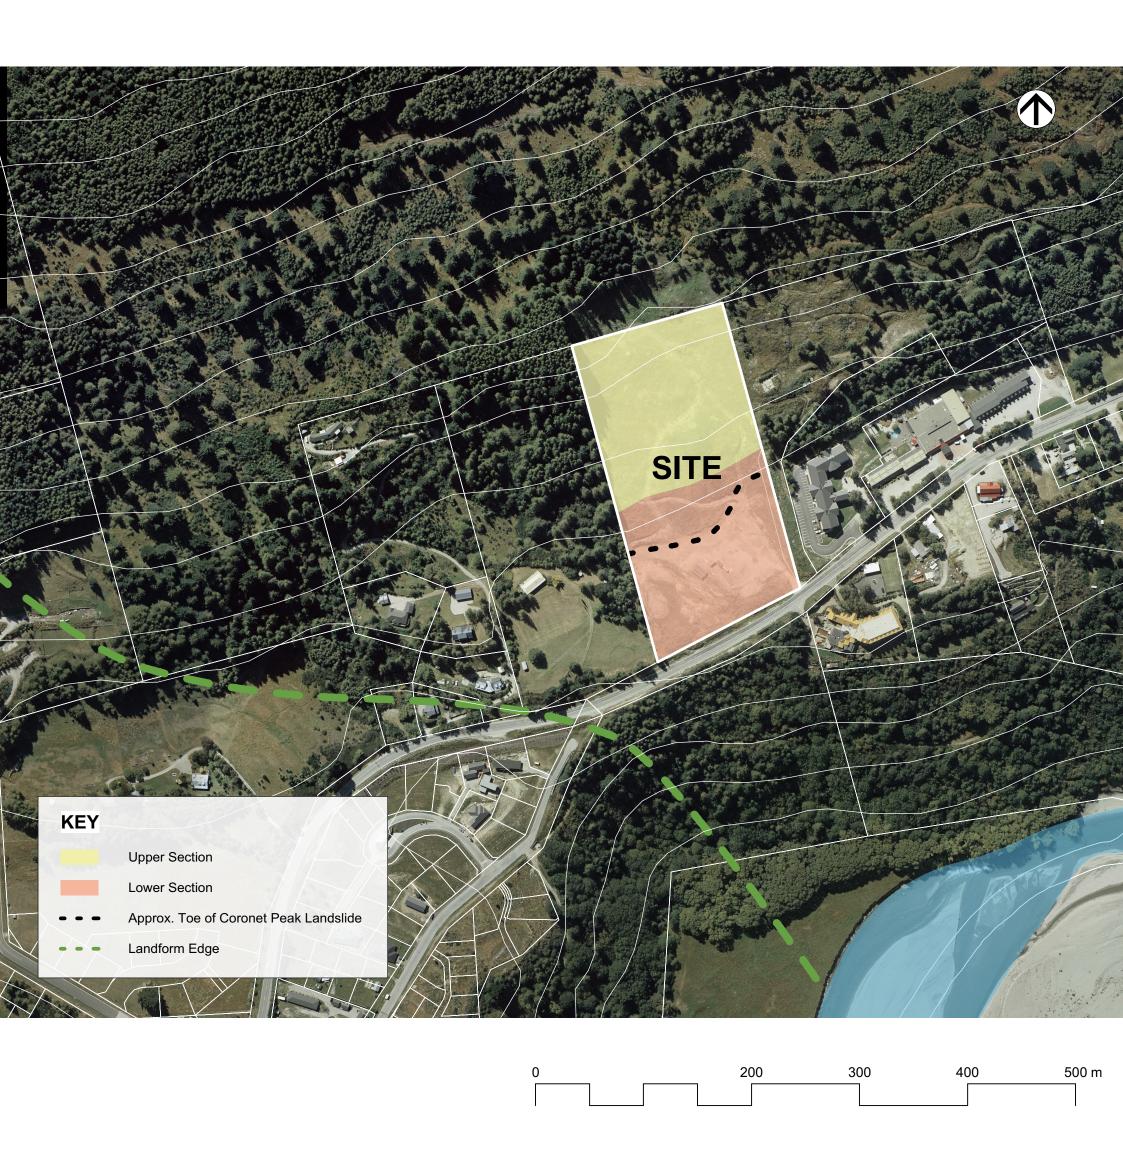


client: Riverton Queenstown Ltd

B 29/10/15 revised SHA application SV	rev	date	details	by
	В	29/10/15	revised SHA application	SW

e 1:3500 size A3 not scale drawings. Verify all dimensions on site.	project	ARTHURS POINT QUEENSTO	
vn SW checked bW dat&9/10/15	name	Northern Neighbourhood Plan	
Path	drawing	project task drawing rev  DESIGN.vwx   15006   2   SHA-03   B	





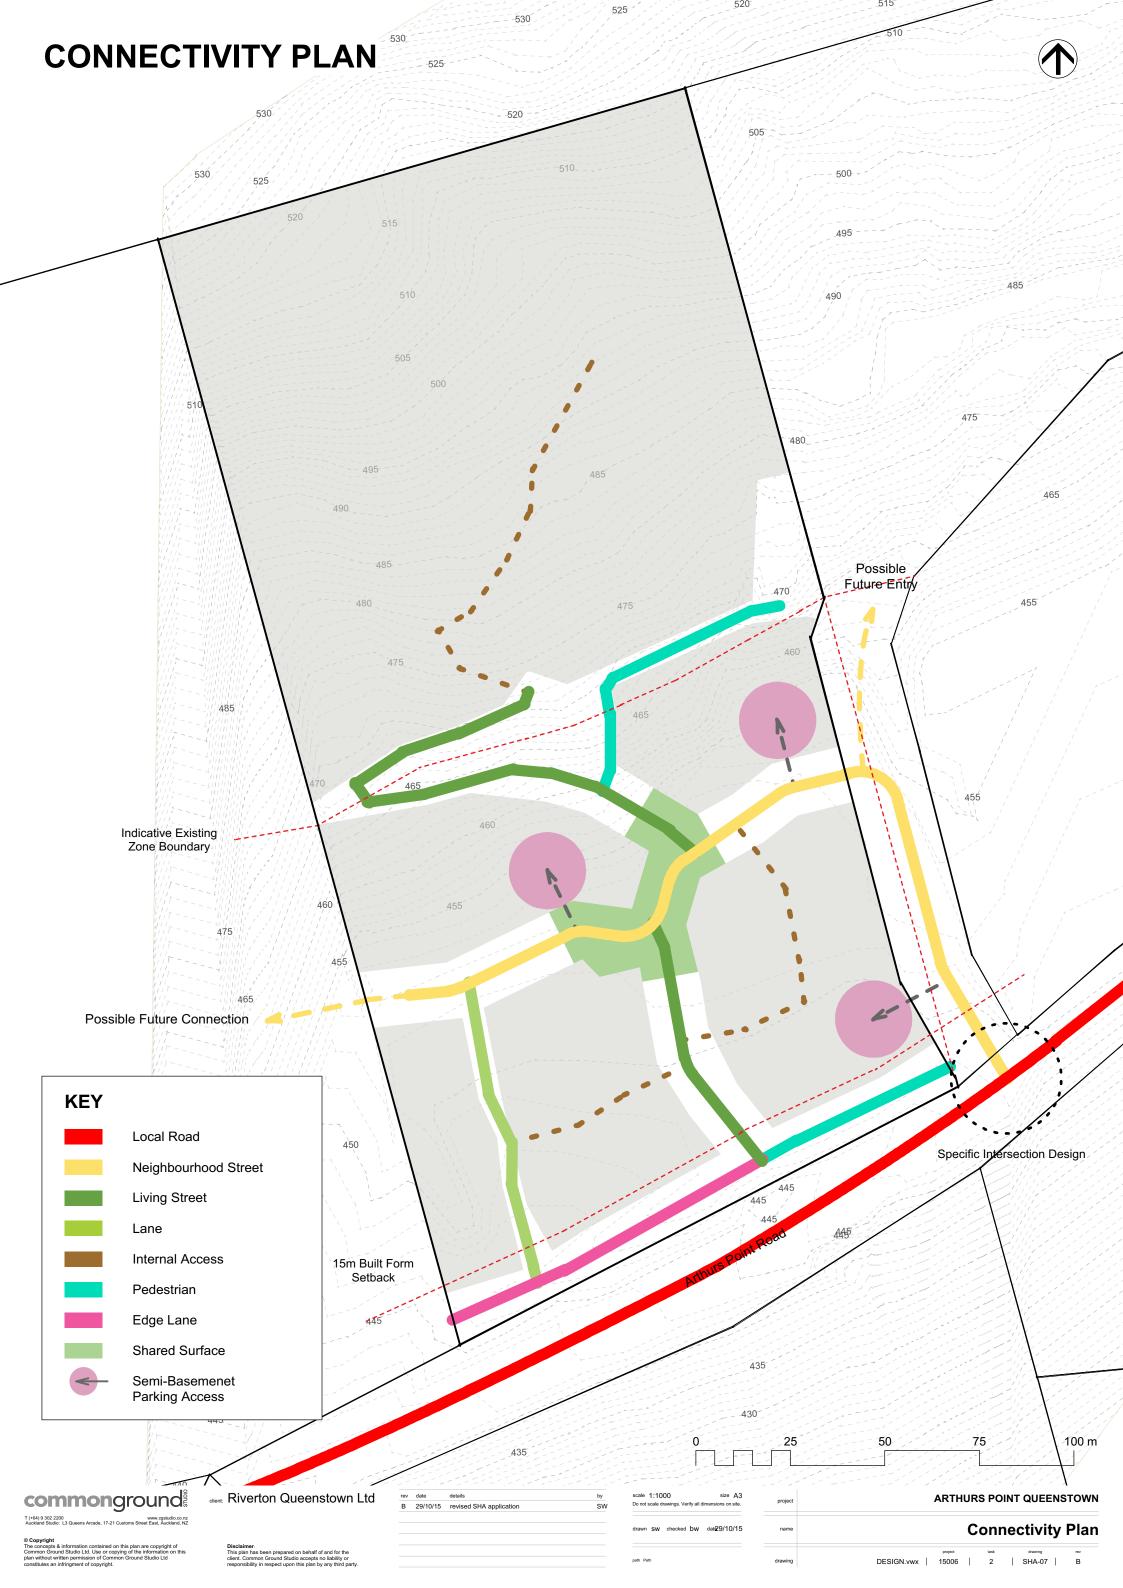











# THE CONCEPT PLAN

Wider Context





© Copyright
The concepts & information contained on this plan are copyright of
Common Ground Studio Ltd. Use or copyring of the information on this
plan without written permission of Common Ground Studio Ltd
constitutes an infringment of copyright.

client: Riverton Queenstown Ltd

Disclaimer:
This plan has been prepared on behalf of and for the client. Common Ground Studio accepts no liability or responsibility in respect upon this plan by any third party.

rev	date	details	by
В	29/10/15	revised SHA application	SW

ale 1:5000 size A3 not scale drawings. Verify all dimensions on site.	project	ARTHURS POINT QUEENSTOWN	
awn SW checked bW dat@9/10/15	name	The Concept Plan Wider Context	
h Path	drawing	project task drawing rev  DESIGN.vwx   15006   2   SHA-12A   B	