

Attachment A - Amendments to parking and traffic restrictions applying to Queenstown Lakes

District from 12 August 2019 as of 14 October 2019. 15

Queenstown On-Road Restrictions									
Street	Restriction	Vehicle Restriction	Maximum Stay	Start Position	End Position	Length (m)	Restriction Direction	Hours of Operation	Days of Operation
Camp Street (retain existing signs)	Loading Zone at all times with arrows	All Vehicles	5 minutes	Camp Street EB Corner of Shotover Street (1) CAMP STREET(EAST)/0.018	CAMP STREET(EAST)/0.038	20	Between two signs	All times	All times
Camp Street (new restriction)	Loading Zone at all times with arrows	All Vehicles	5 minutes	Camp Street EB Mid-stretch between Shotover and Ballarat Street Nearest to KFC (2) CAMP STREET(EAST)/0.081	CAMP STREET(EAST)/0.098	17	Between two signs	All times	All times
Camp Street (new restriction)	Loading Zone at all times with arrows	All Vehicles	5 minutes	Camp Street EB Corner of Ballarat Street (3) CAMP STREET(EAST)/0.105	CAMP STREET(EAST)/0.121	16	Between two signs	All times	All times
Camp Street (amend existing signs)	Loading Zone at all times with arrows	All Vehicles	5 minutes	Camp Street WB Corner of Shotover Street (4) CAMP STREET(EAST)/0.026	STREET(EAST)/0.039	13	Between two signs	All times	All times
Camp Street (new restriction)	Loading Zone at all times with arrows	All Vehicles	5 minutes	Camp Street WB Mid-stretch between Shotover and Ballarat Street Nearest to O'Connells Shopping Centre (5) CAMP STREET(EAST)/0.072	CAMP STREET(EAST)/0.099	27	Between two signs	All times	All times
Camp Street (new restriction)	Loading Zone at all times with arrows	All Vehicles	5 minutes	Camp Street WB Corner of Ballarat Street (6) CAMP STREET(EAST)/0.110	CAMP STREET(EAST)/0.122	12	Between two signs	All times	All times



300 mm
200
100
50
0 10 mm

- LOADING ZONE
- MCCONNELLS MALL CONSTRUCTION SITE




WSP | OPUS
 Alexandra Office
 +64 3 440 2400
 PO Box 273
 Alexandra 9340
 New Zealand

Project
**QUEENSTOWN LAKES DISTRICT COUNCIL
 CAMP STREET DECOMMISSIONING**

By	Approved	Approved Date
A SCHAEFER	B DUCHARME	24/6/2019
Drawn	Scales	Project No.
A SCHAEFER	1:250 @A3	6-XQ081.00

Sheet		PROPOSED DESIGNATIONS	
Sheet No.	Revision	1	1

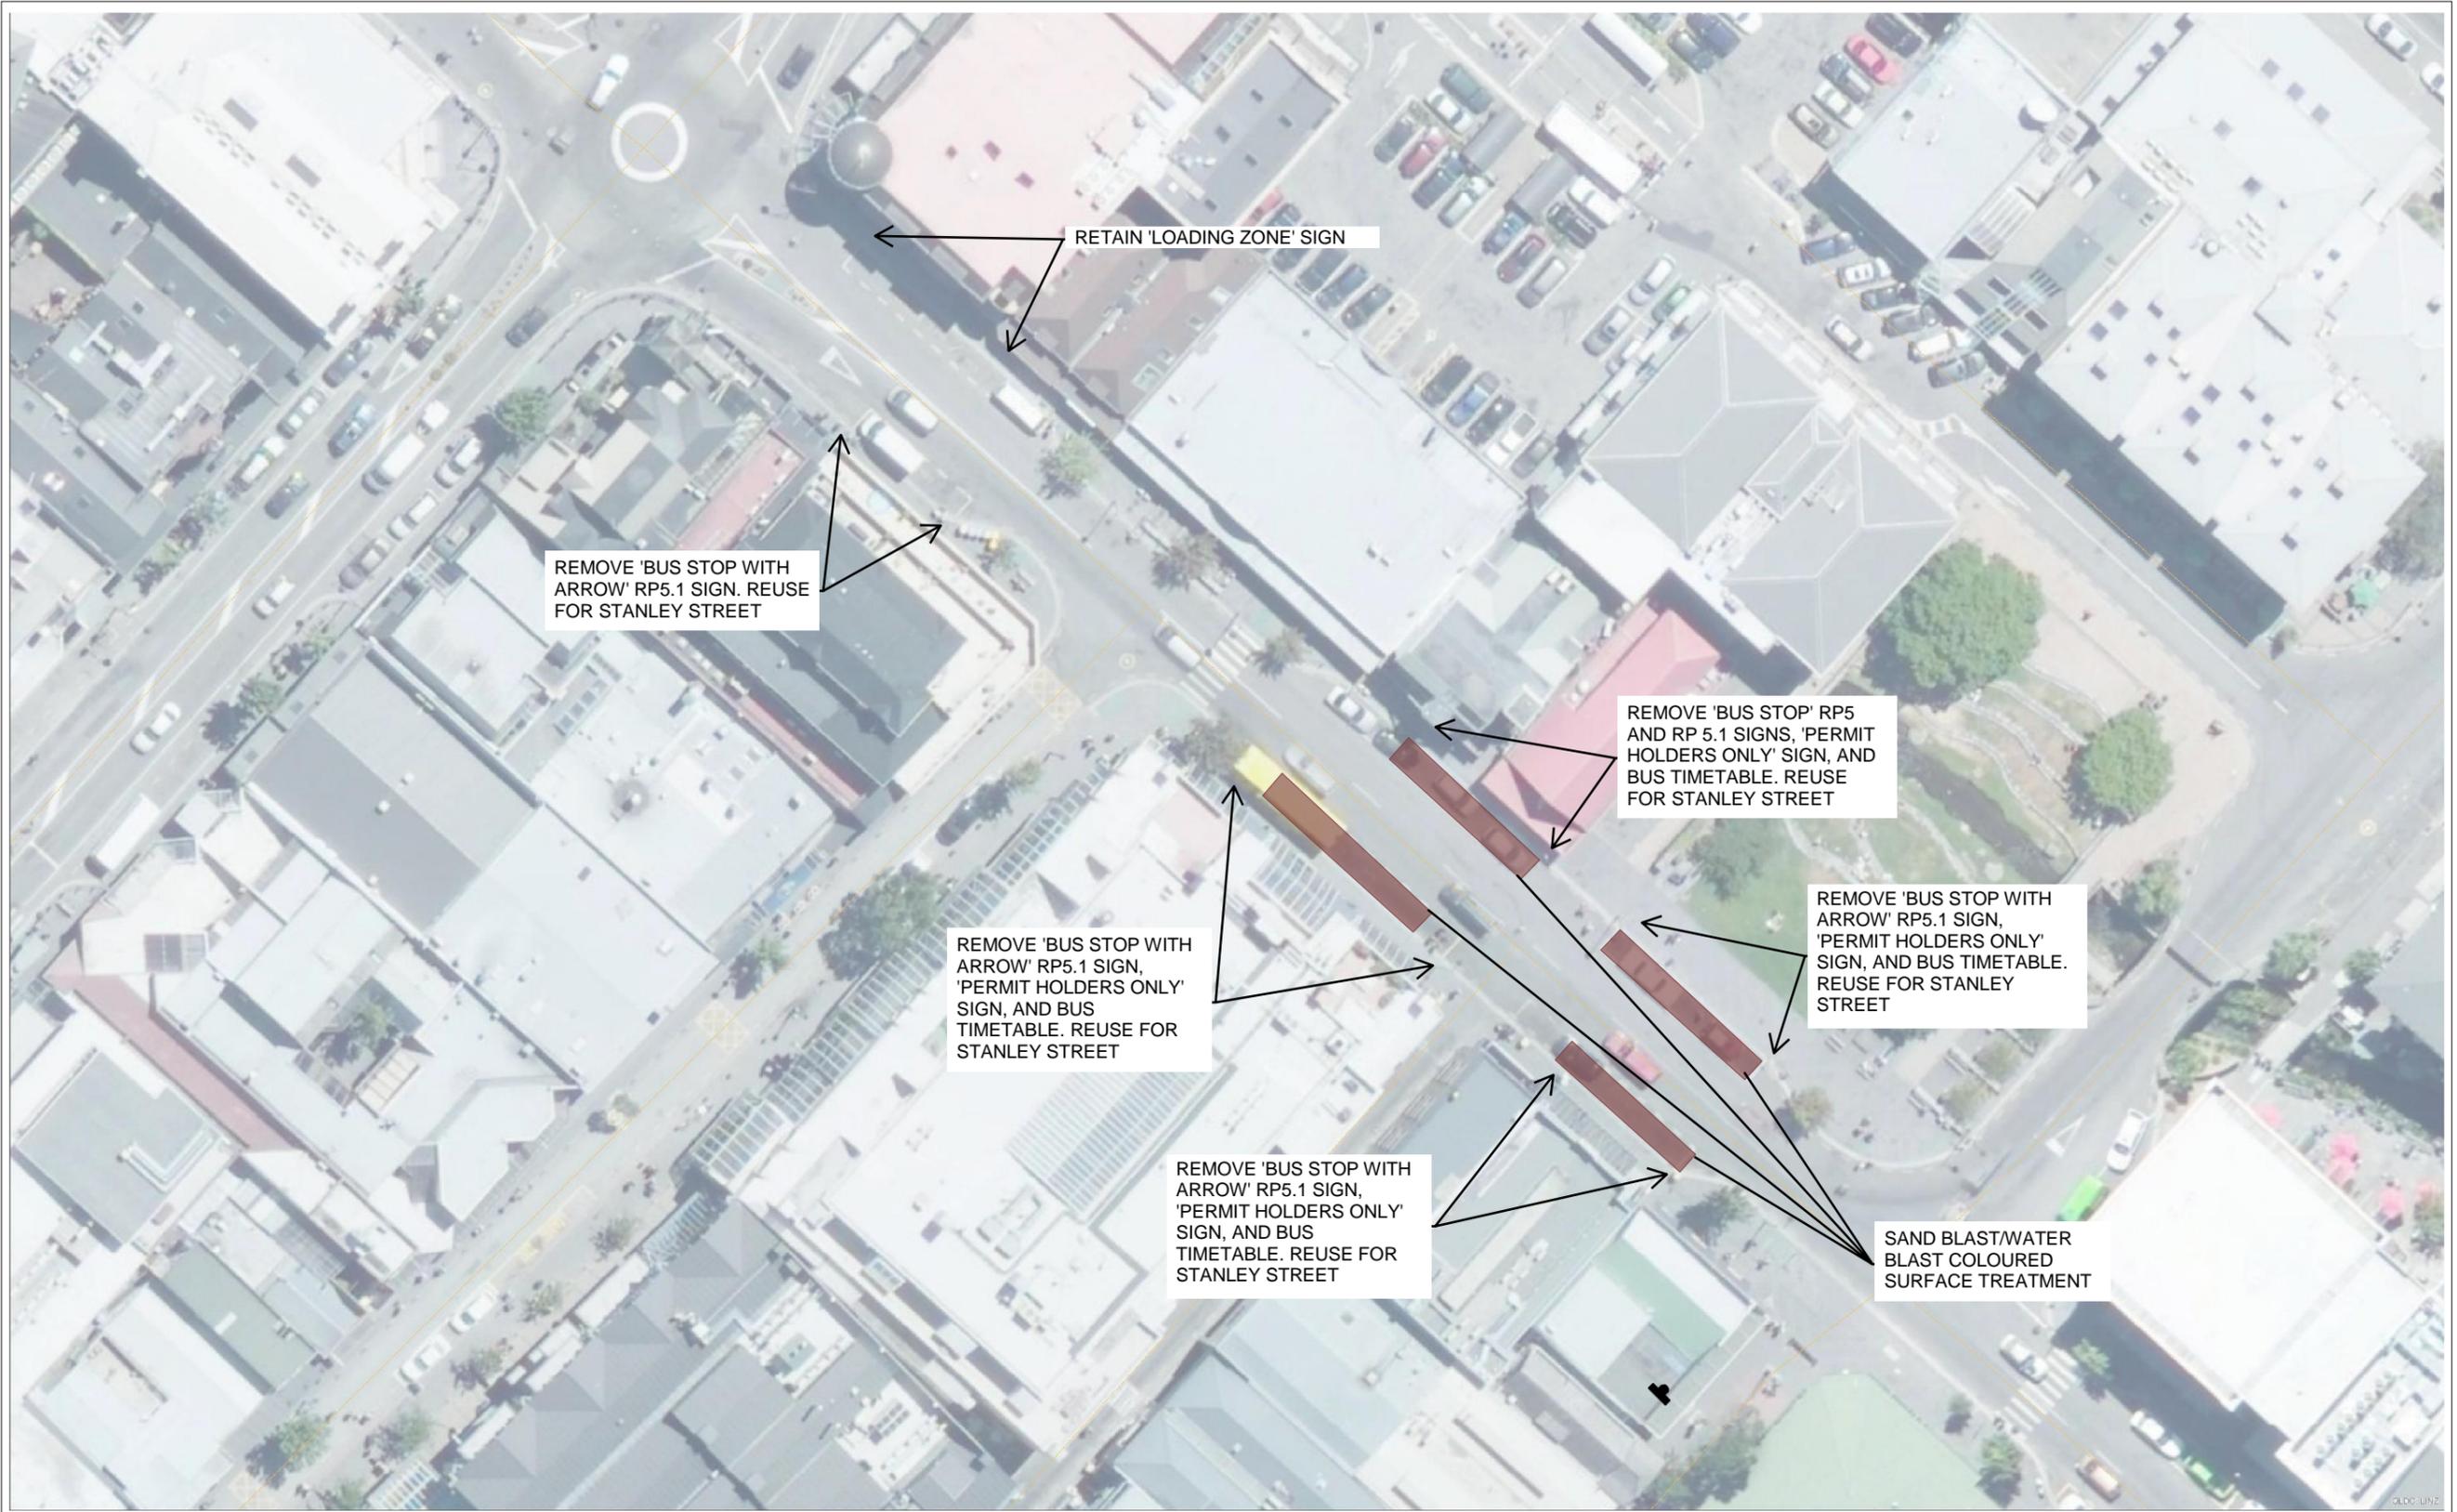

NOTES:

RETAIN ALL EXISTING CCTV SIGNAGE AND CAMERAS - SEE CONSTRUCTION PLAN
 REUSE ALL RP 5.1 SIGNS FOR RELOCATION TO STANLEY STREET
 NEED TO PERFORM SAND BLASTING IN 4-5 HOUR WINDOWS STARTING AT 6:00 AM ACROSS 2-3 DAYS

1 WAY STOP/GO FOR 3 PARTIAL DAYS
 TTMP TO INCLUDE CLOSING FOOTPATHS DURING SAND BLASTING WORKS
 NEED TO NOTIFY BUSINESSES OF CONSTRUCTION ACTIVITY




OPUS	
Alexandra Office +64 3 440 2400	PO Box 273 Alexandra 9340 New Zealand
By: A SCHAEFER	Approved: B DUCHARME
Drawn: A SCHAEFER	Scale: 1:250 @ A3
Approved Date: 24/6/2019	Project No: 6-XQ081.00

Project: QUEENSTOWN LAKES DISTRICT COUNCIL
 CAMP STREET DECOMMISSIONING

Sheet: **DECOMMISSIONING PLAN**

Sheet No:	1
Revision:	1

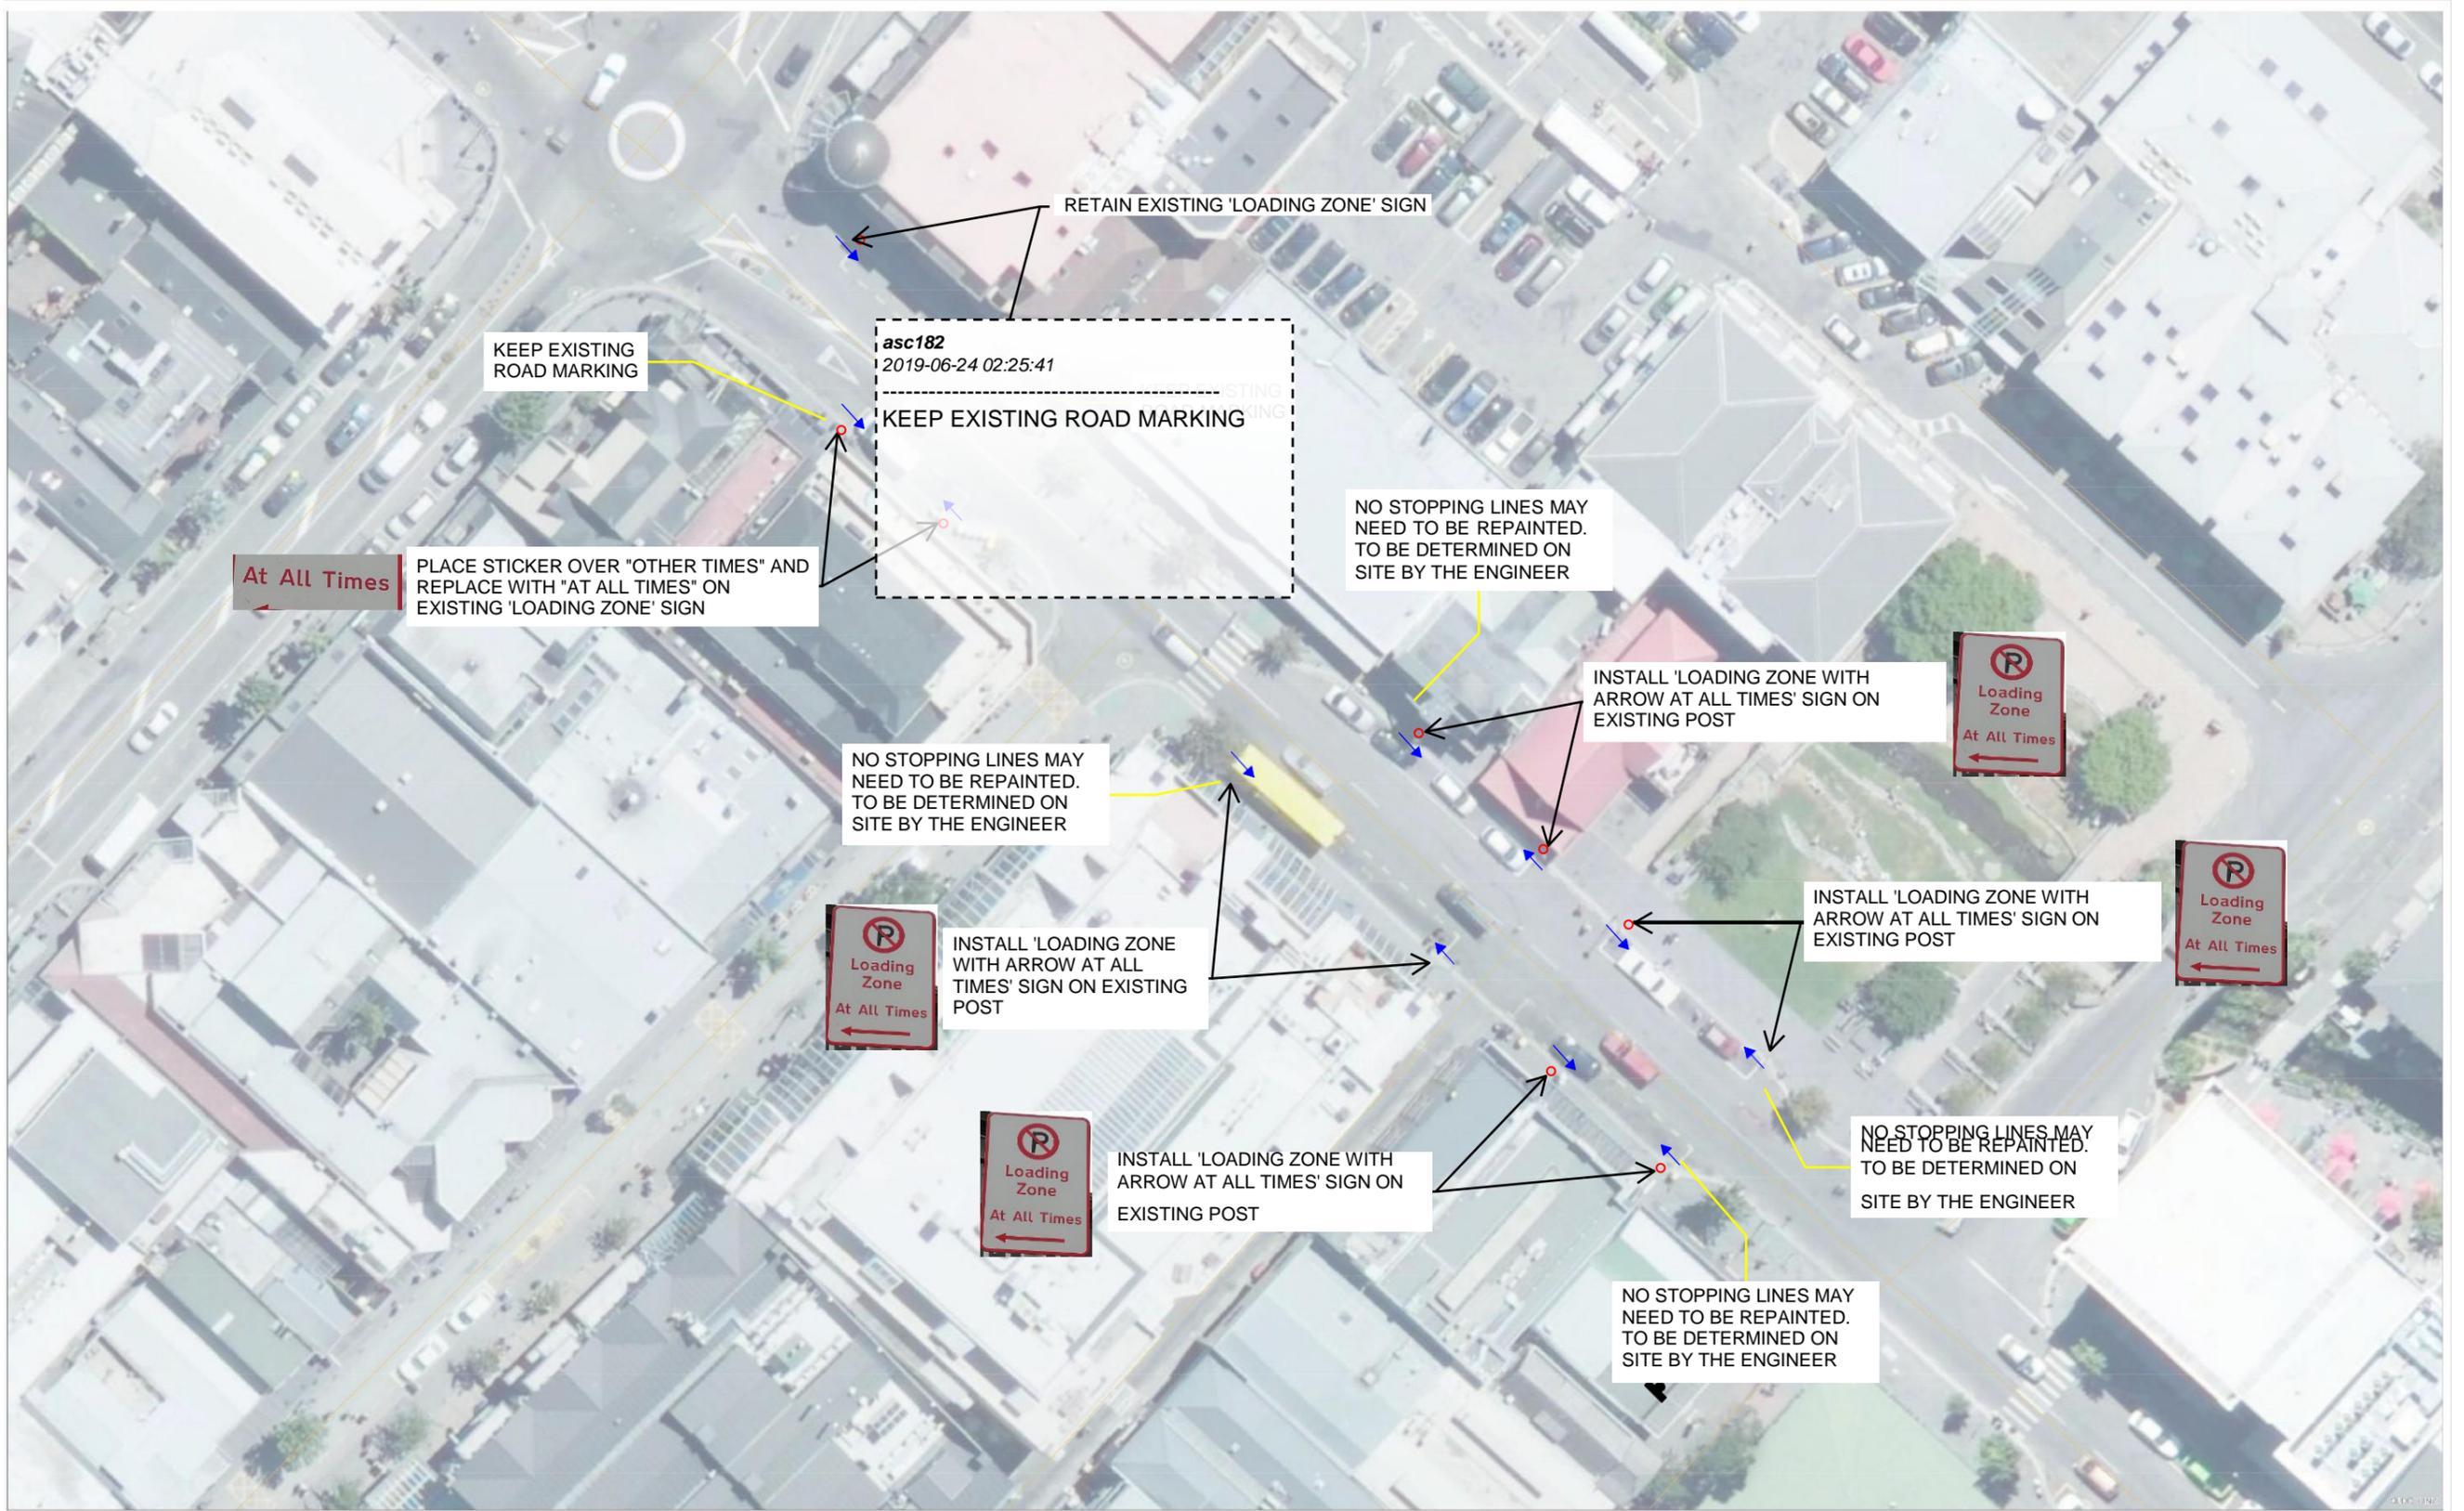

- NOTES/LEGEND:**
- EXISTING SIGN POST WITH CCTV SIGNAGE AND CAMERAS - RETAIN CCTV INFRASTRUCTURE
 - EXISTING SIGN POST
 - PARKING SIGN ARROW DIRECTION



<p>QUEENSTOWN LAKES DISTRICT COUNCIL</p>	<p>WIP OPUS</p> <p>Alexandra Office +64 3 440 2400</p>	<p>P080x273 Alexandra9340 New Zealand</p>	<p>EENSTOWN LAKES DISTRICT COUNCIL CAMP STREET DECOMMISSIONING</p>
	<p>A SCHAEFER</p>	<p>B DUCHARME 241612019</p>	<p>CONSTRUCTION PLAN</p>
<p>1:250 @ A3</p>		<p>6-XQ081.00</p>	<p>Revision</p>