





10	31/10/18	Update path width
9	23/10/18	Client revisions
8	03/08/18	Add vehicle access
7	02/08/18	Reduce car park
6	20/07/18	Realign Frankton Track/cycle link
No.	Date	Issue Notes
Comments		
Client		
QLDC		
Project Name		
Proposed Ferry Pontoon Frankton Beach		
Project Title		
Preliminary Concept Access and Parking		
Project Manager		
Drawn By	SR	Scale: 1:1000@A3
Reviewed By	L04	Sheet No.
00000000		4
00000000		256-1E view
		
BLAKELY WALLACE ASSOCIATES		
Landscape Architecture and Planning		
PO Box 121, Arrowtown		
Tel : 03 442 0303 Fax : 03 442 0307		
Email : office@blakelywallace.co.nz		



10	31/10/18	Update path width
9	23/10/18	Client revisions
8	03/08/18	Add vehicle access
7	02/08/18	Reduce car park
6	20/07/18	Realign Frankton Track/cycle link
No.	Date	Issue Notes
Client	QLDC	
Project Name	Proposed Ferry Pontoon Frankton Beach	
Project No.	Preliminary Concept Access and Parking	
Project Manager	Project ID	
Drawn By	SR	Scale: 1:1000@A3
Reviewed By	L04	Sheet No.
00000000	of	4
00000000	256-1E view	
 BLAKELY WALLACE ASSOCIATES Landscape Architecture and Planning PO Box 121, Arrowtown Tel: 03 442 0303 Fax: 03 442 0307 Email: office@blakelywallace.co.nz		



Public Carpark 1
(See Traffic Report)

Public Carpark 2
(See Traffic Report)

One-way system
(See traffic report)

Formed Carpark for RP School, reserve and jetty use.
Add gravel, adjust levels for drainage, define
perimeter with timber barrier and parking bays with
timber insets.

New pedestrian access for school

Close vehicle access (See traffic report)

Proposed concessionaire vehicle
access with removable bollard

Additional provision may be made in future to
provide a direct route between Boyes Crescent and
Allan Crescent for northbound cyclists

Signposted cycle link to Frankton
Track

New Frankton Track alignment to
Lake side of car park
(close and re-grass existing track)

Existing gravel track
(for pedestrian, cycle, service,
emergency and K-Jet access only)

Pedestrian link to Boyes Cres

Bike stand next to bank

Proposed Fence, Bollard and Ferry
timetable board

Existing
Fence

Existing
Fence

Allan Crescent

Boyes Crescent

Bridge Street


Poniton

Fence

Gravel track

Lake Wakatipu



No.	Date	Issue Notes
10	31/10/18	Update path width
9	23/10/18	Client revisions
8	03/08/18	Add vehicle access
7	02/08/18	Reduce car park
6	20/07/18	Realign Frankton Track/cycle link
Consultant		
Client QLDC		
Project Title Proposed Ferry Pontoon Frankton Beach		
Sheet Title Preliminary Concept Access and Parking		
Project Manager	Project ID	
Drawn By SR	Scale 1:1000@A3	
Reviewed By	Sheet No.	
Date 00/00/00	L01	
CAD File Name 296-1E.vwx	of 4	
 BLAKELY WALLACE ASSOCIATES Landscape Architecture and Planning PO Box 121, Arrowtown Tel : 03 442 0303 Fax : 03 442 0307 Email : office@blakelywallace.co.nz		



Existing Willow
(To Remain)

Proposed willow removal and revegetation with low native wetland /riparian species.
Connect with existing Reforestation Trust Plantings

Reforestation Trust
planting on bank

Low Lake level 309

High Lake level 310.8m

312

Pedestrian access to Boyes Crescent

Gravel track

Proposed
Sign/Timetable

△ 311.35m

Low <1.5m high Planting to
Maintain openness and views
out to the lake from the reserve.

2m wide accessible timber
boardwalk with metal
balustrade. FL 311.35

2m long x 1.2m wide concrete
platform

Proposed shelter on piles
including electronic ferry
timetable
(3m x 4m) FFL 311.35

Pontoon

10m Gangway

High Lake level 310.8m

Low Lake level 309

Pump station


Fence

Mixed Native /Exotic
Planting




Proposed Corten Steel
Bike Stands on Conc
Plinths



No.	Date	Issue Notes
10	31/10/18	Update path width
9	23/10/18	Client revisions
8	03/08/18	Add vehicle access
7	02/08/18	Reduce car park
6	20/07/18	Realign Frankton Track/cycle link
Consultant		
Client QLDC		
Project Title Proposed Ferry Pontoon Frankton Beach		
Sheet Title Preliminary Concept Pontoon and Surrounds		
Project Manager		Project ID
Drawn By SR	Scale 1:100@A3	
Reviewed By	Sheet No. L02	
Date 00/00/00	of 4	
CAD File Name 296-1E.vwx		
 BLAKELY WALLACE ASSOCIATES Landscape Architecture and Planning PO Box 121, Awarua Tel : 03 442 0303 Fax : 03 442 0307 Email : office@blakelywallace.co.nz		

10	31/10/18	Update path width
9	23/10/18	Client revisions
8	03/08/18	Add vehicle access
7	02/08/18	Reduce car park
6	20/07/18	Realign Frankton Track/cycle link
No.	Date	Issue Notes
Consultant		
Client		
QLDC		
Project Title		
Proposed Ferry Pontoon Frankton Beach		
Sheet Title		
Preliminary Concept Carpark		
Project Manager		Project ID
Drawn By		Scale
SR		1:200@A3
Reviewed By		Sheet No.
Date		L03
CAD File Name		of 4
296-1E.vwx		



**BLAKELY WALLACE
ASSOCIATES**
Landscape Architecture and Planning
PO Box 121, Arrowtown
Tel : 03 442 0303 Fax : 03 442 0307
Email : office@blakelywallace.co.nz



Legend

Gravel

Topsoil and Grass

Existing Barrier

Rail Iron & Sleeper
Barrier

Cable & Sleeper
Barrier

Proposed 1.5m Pedestrian
access for Remarkables Primary

Proposed 3m wide
concessionaire vehicle access
with removable bollard

Proposed Electronic Ferry
timetable board

Reinstate topsoil and grass
to Gravel area




No.	Date	Issue Notes
10	31/10/18	Update path width
9	23/10/18	Client revisions
8	03/08/18	Add vehicle access
7	02/08/18	Reduce car park
6	20/07/18	Realign Frankton Track/cycle link
Consultant		
Client		
QLDC		
Project Title		
Proposed Ferry Pontoon Frankton Beach		
Sheet Title		
Preliminary Concept Access and Parking		
Project Manager		Project ID
Drawn By	SR	Scale 1:1000@A3
Reviewed By		Sheet No.
Date	00/00/00	L04
CAD File Name		296-1E.vwx
BLAKELY WALLACE ASSOCIATES		
Landscape Architecture and Planning		
PO Box 121, Arrowtown		
Tel : 03 442 0303 Fax : 03 442 0307		
Email : office@blakelywallace.co.nz		





1	31/10/18	Client revisions
No.	Date	Issue Notes
Consultant		
Client	QLDC	
Project Title	Proposed Ferry Pontoon Frankton Beach	
Sheet Title	Perspectives B & C	
Project Manager	Project ID	
Drawn By	SR	Scale
Reviewed By		Not to Scale
Date	01/01/00	Sheet No.
Drawn By		L02
Reviewed By		of
Drawn By		4
Reviewed By		

BLAKELY WALLACE ASSOCIATES
 Landscape Architecture and Planning
 PO Box 121, Arrowtown
 Tel : 03 442 0303 Fax : 03 442 0307
 Email : office@blakelywallace.co.nz

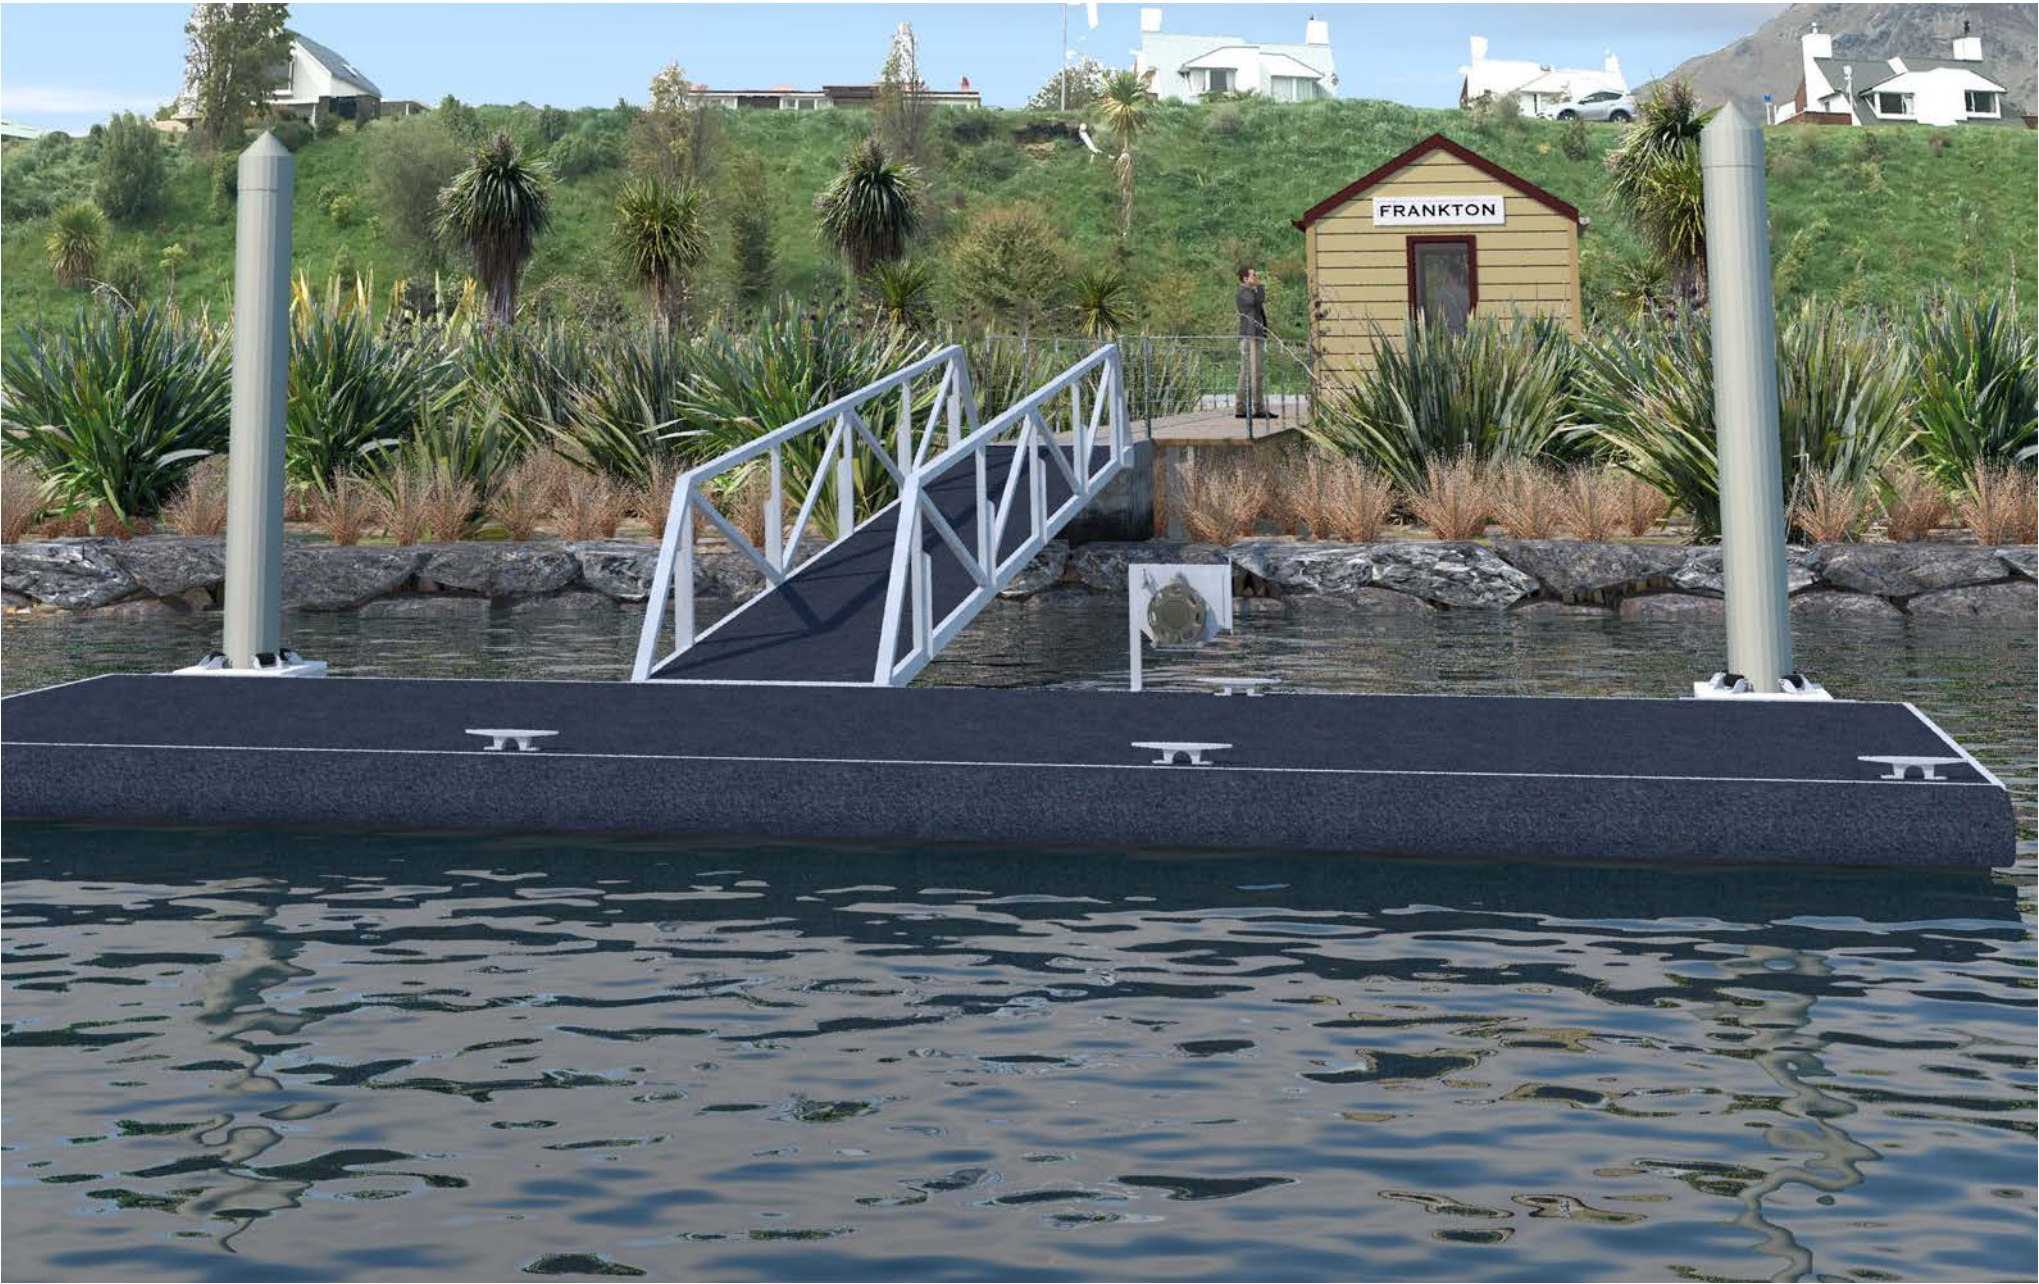

1	31/10/18	Client revisions
No.	Date	Issue Notes
Consultant		
Client		QLDC
Project Title		Proposed Ferry Pontoon Frankton Beach
Sheet Title		Perspectives D & E
Project Manager	Project ID	
Drawn By	Scale	Not to Scale
Reviewed By	Sheet No.	
Date		L03
Drawn By		4

BLAKELY WALLACE ASSOCIATES
 Landscape Architecture and Planning
 PO Box 121, Arrowtown
 Tel : 03 442 0303 Fax : 03 442 0307
 Email : office@blakelywallace.co.nz



1	31/10/18	Client revisions
No.	Date	Issue Notes
Consultant		
Client	QLDC	
Project Title	Proposed Ferry Pontoon Frankton Beach	
Sheet Title	Perspectives F & G	
Drawn By	SR	Project ID
Reviewed By		Scale
Date	30/09/20	Sheet No.
Drawn By		L04
Reviewed By		4
Date	16-28 2019 v2018.vmx	

BLAKELY WALLACE ASSOCIATES
 Landscape Architecture and Planning
 PO Box 121, Arrowtown
 Tel : 03 442 0303 Fax : 03 442 0307
 Email : office@blakelywallace.co.nz




1	31/10/18	Client revisions
No.	Date	Issue Notes
Consultant		
Client	QLDC	
Project Title	Proposed Ferry Pontoon Frankton Beach	
Sheet Title	Perspectives A & B	
Project Manager	Project ID	
Drawn By	SR	Scale Not to Scale
Reviewed By	SR	Sheet No.
Date	06/06/00	L01
Drawn By	296-2G.vwx	4

BLAKELY WALLACE ASSOCIATES
Landscape Architecture and Planning
PO Box 121, Arrowtown
Tel : 03 442 0303 Fax : 03 442 0307
Email : office@blakelywallace.co.nz



1	31/10/18	Client revisions
No.	Date	Issue Notes
Consultant		
Client	QLDC	
Project Title	Proposed Ferry Pontoon Frankton Beach	
Sheet Title	Perspectives B & C	
Project Manager	SR	Project ID
Drawn By	SR	Scale
Reviewed By		Not to Scale
Reviewed By		Sheet No.
Date	01/01/00	L02
Client Name	96-2B 2019 v2018.vmx	4

BLAKELY WALLACE ASSOCIATES
 Landscape Architecture and Planning
 PO Box 121, Arrowtown
 Tel : 03 442 0303 Fax : 03 442 0307
 Email : office@blakelywallace.co.nz

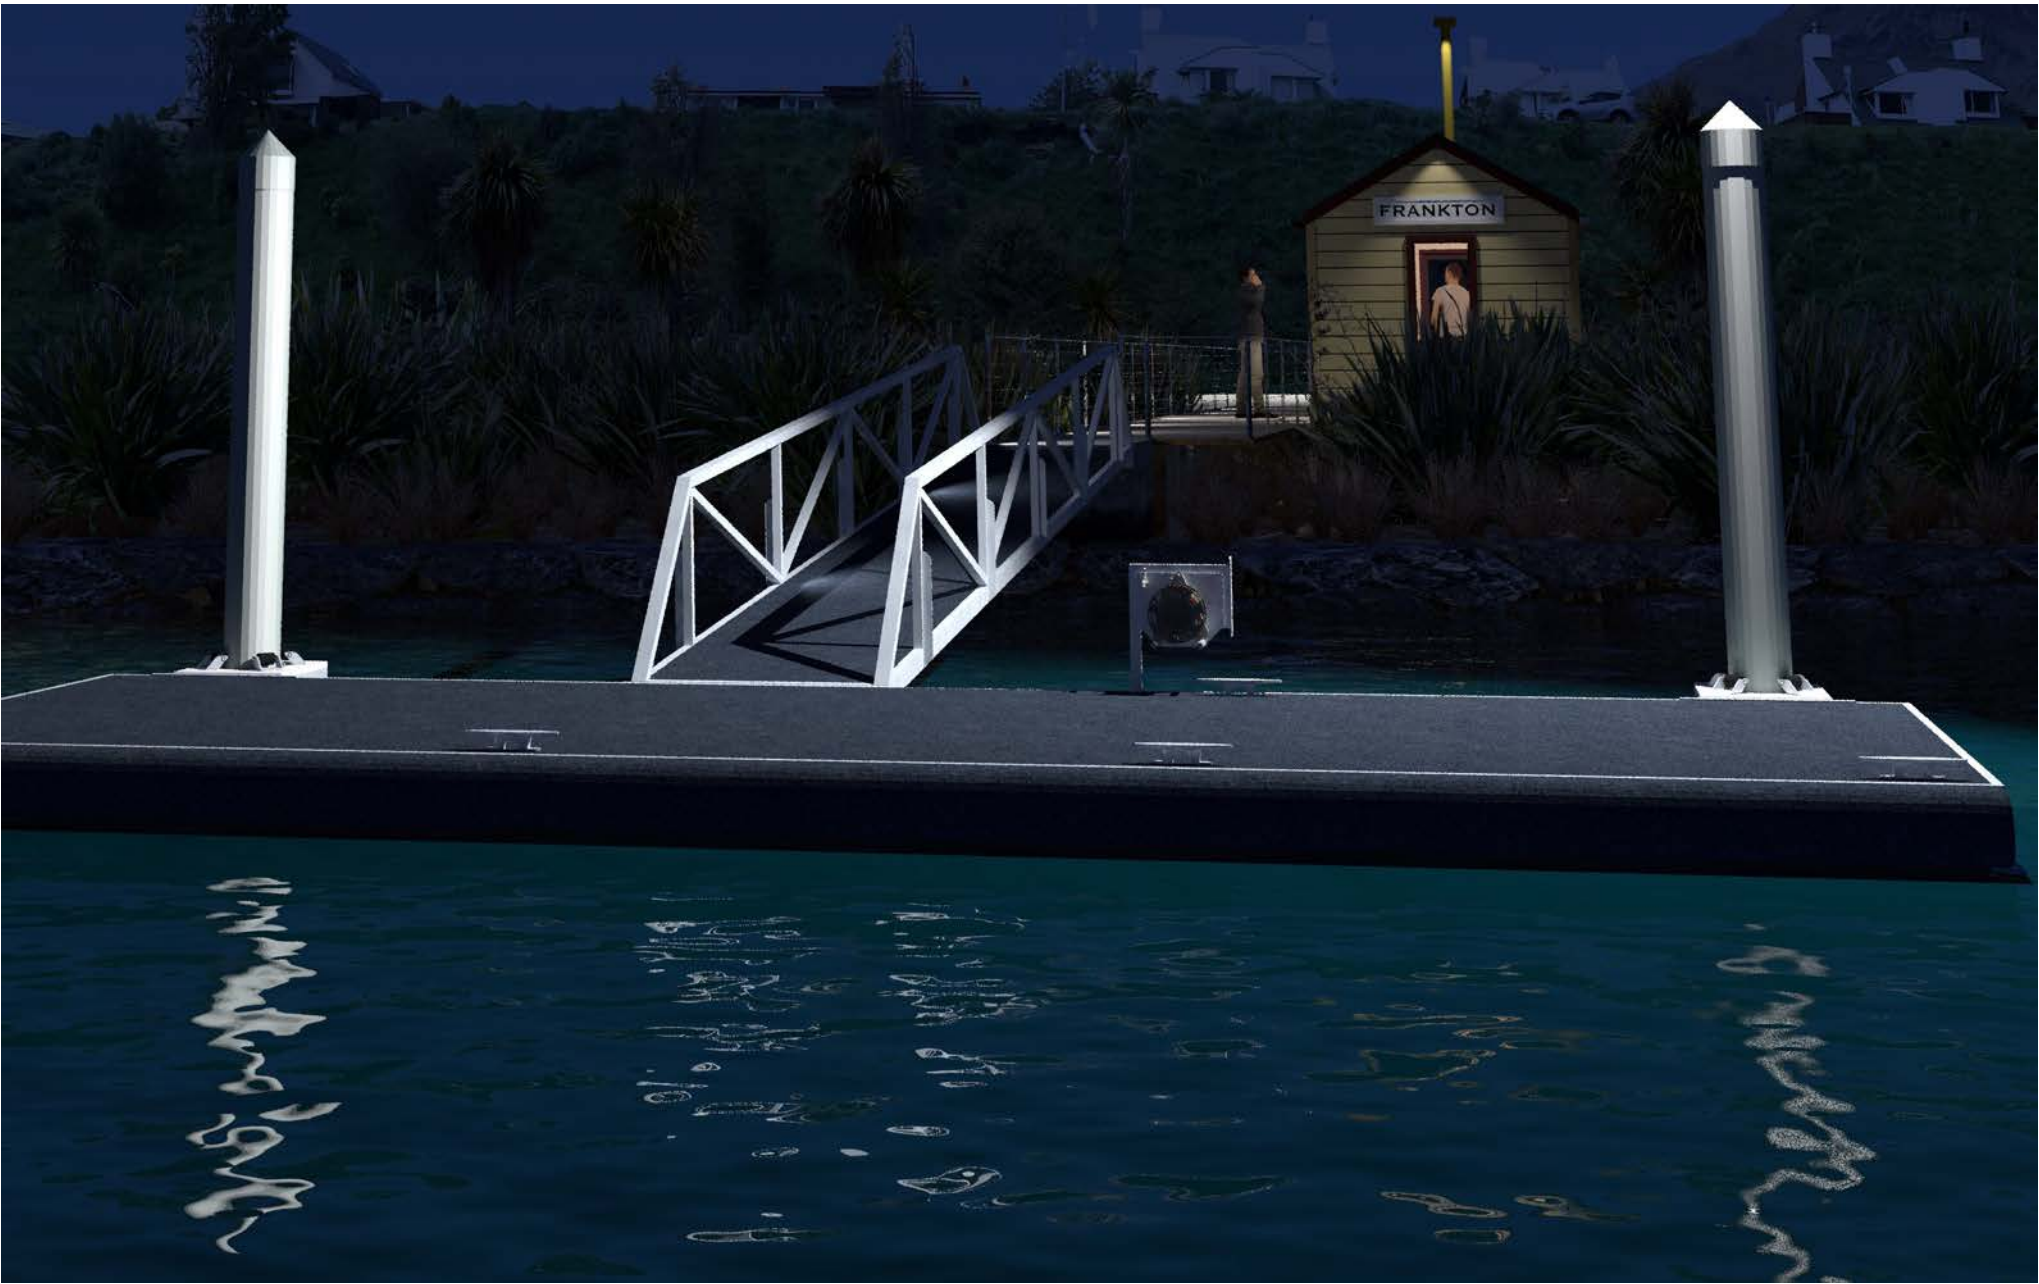

1	01/10/18	Client revisions
No.	Date	Issue Notes
Consultant		
Client		QLDC
Project Title		Proposed Ferry Pontoon Frankton Beach
Sheet Title		Perspectives D & E
Project Manager	Project ID	
Drawn By	Scale	Not to Scale
Reviewed By	Sheet No.	L03
Date		4
File Name		
66-2B 2019 v2018.vmx		



1	31/10/18	Client revisions
No.	Date	Issue Notes
Consultant		
Client	QLDC	
Project Title	Proposed Ferry Pontoon Frankton Beach	
Sheet Title	Perspectives F & G	
Project Manager	SR	Project ID
Drawn By	SR	Scale
Reviewed By		Not to Scale
Date	01/01/00	Sheet No.
File Name	01-2B 2019 v2018.vmx	L04
		of 4