



FORM 6: FURTHER SUBMISSION

IN SUPPORT OF, OR IN OPPOSITION TO, SUBMISSION
ON A PUBLICLY NOTIFIED PLAN CHANGE



Clause 8 of First Schedule, Resource Management Act 1991 – as amended 30 August 2010



TO // Queenstown Lakes District Council



YOUR DETAILS // Our preferred methods of corresponding with you are by **email** and **phone**.

Name: Peter Gordon on behalf of PD Gordon Family Trust

Phone Numbers: Work:

Home: 03 443 7551

Mobile:

Email Address: Peter Gordon <avalon.cardrona@xtra.co.nz>

Postal Address: 70 Golf Course Road
Wanaka 9305

Post code:
9305



THIS IS A FURTHER SUBMISSION // In support of (or in opposition to) a submission on the following Plan Change:

I AM

☐

A person representing a relevant aspect of the public interest.

In this case, also specify the grounds for saying that you come within this category; or

☒

A person who has an interest in the proposal that is greater than the interest the general public has.

In this case, also explain the grounds for saying that you come within this category; or

☐

The local authority for the relevant area.



I SUPPORT (OR OPPOSE) THE SUBMISSION OF // Name the original submitter and submission number.

I support the Tani Neale submission 46/9/1 and the PD Gordon Submission 46/7/1 and I support the whole Plan Change 46



THE PARTICULAR PARTS OF THE SUBMISSION I SUPPORT (OR OPPOSE) ARE //

Clearly indicate which parts of the original submission you support or oppose, together with any relevant provisions of the proposal.

The whole submission



THE REASONS FOR MY SUPPORT (OR OPPOSITION) ARE //

I have held discussions with Orchard Road Holdings and attached is a structure plan which I have amended to align the contiguous areas of low density, green space and industrial land being proposed by both PD Gordon Family Trust and Orchard Road Holdings.

If Council extends the boundary of the Plan Change to include the Trusts land as per the attached structure plan then I support the plan change in its entirety. Otherwise I oppose the whole plan change as per my original submission

The proposed roading layout will set a basis for the future expansion of this area of Wanaka



I SEEK THAT THE WHOLE OR PART [DESCRIBE PART] OF THE SUBMISSION BE ALLOWED, OR DISALLOWED // Give precise details.

I seek that the whole Plan Change be allowed as long as the Trust Land is included

I DO

wish to be heard in support of my submission.

I WILL

consider presenting a joint case with others presenting similar submissions.

SIGNATURE

Signature (to be signed for or on behalf of submitter) **

P. Gordon


Date

*** If this form is being completed on-line you may not be able, or required, to sign this form.*

NOTE TO PERSON MAKING FURTHER SUBMISSION

A copy of your further submission must be served on the original submitter within five working days after making the further submission to the Local Authority.



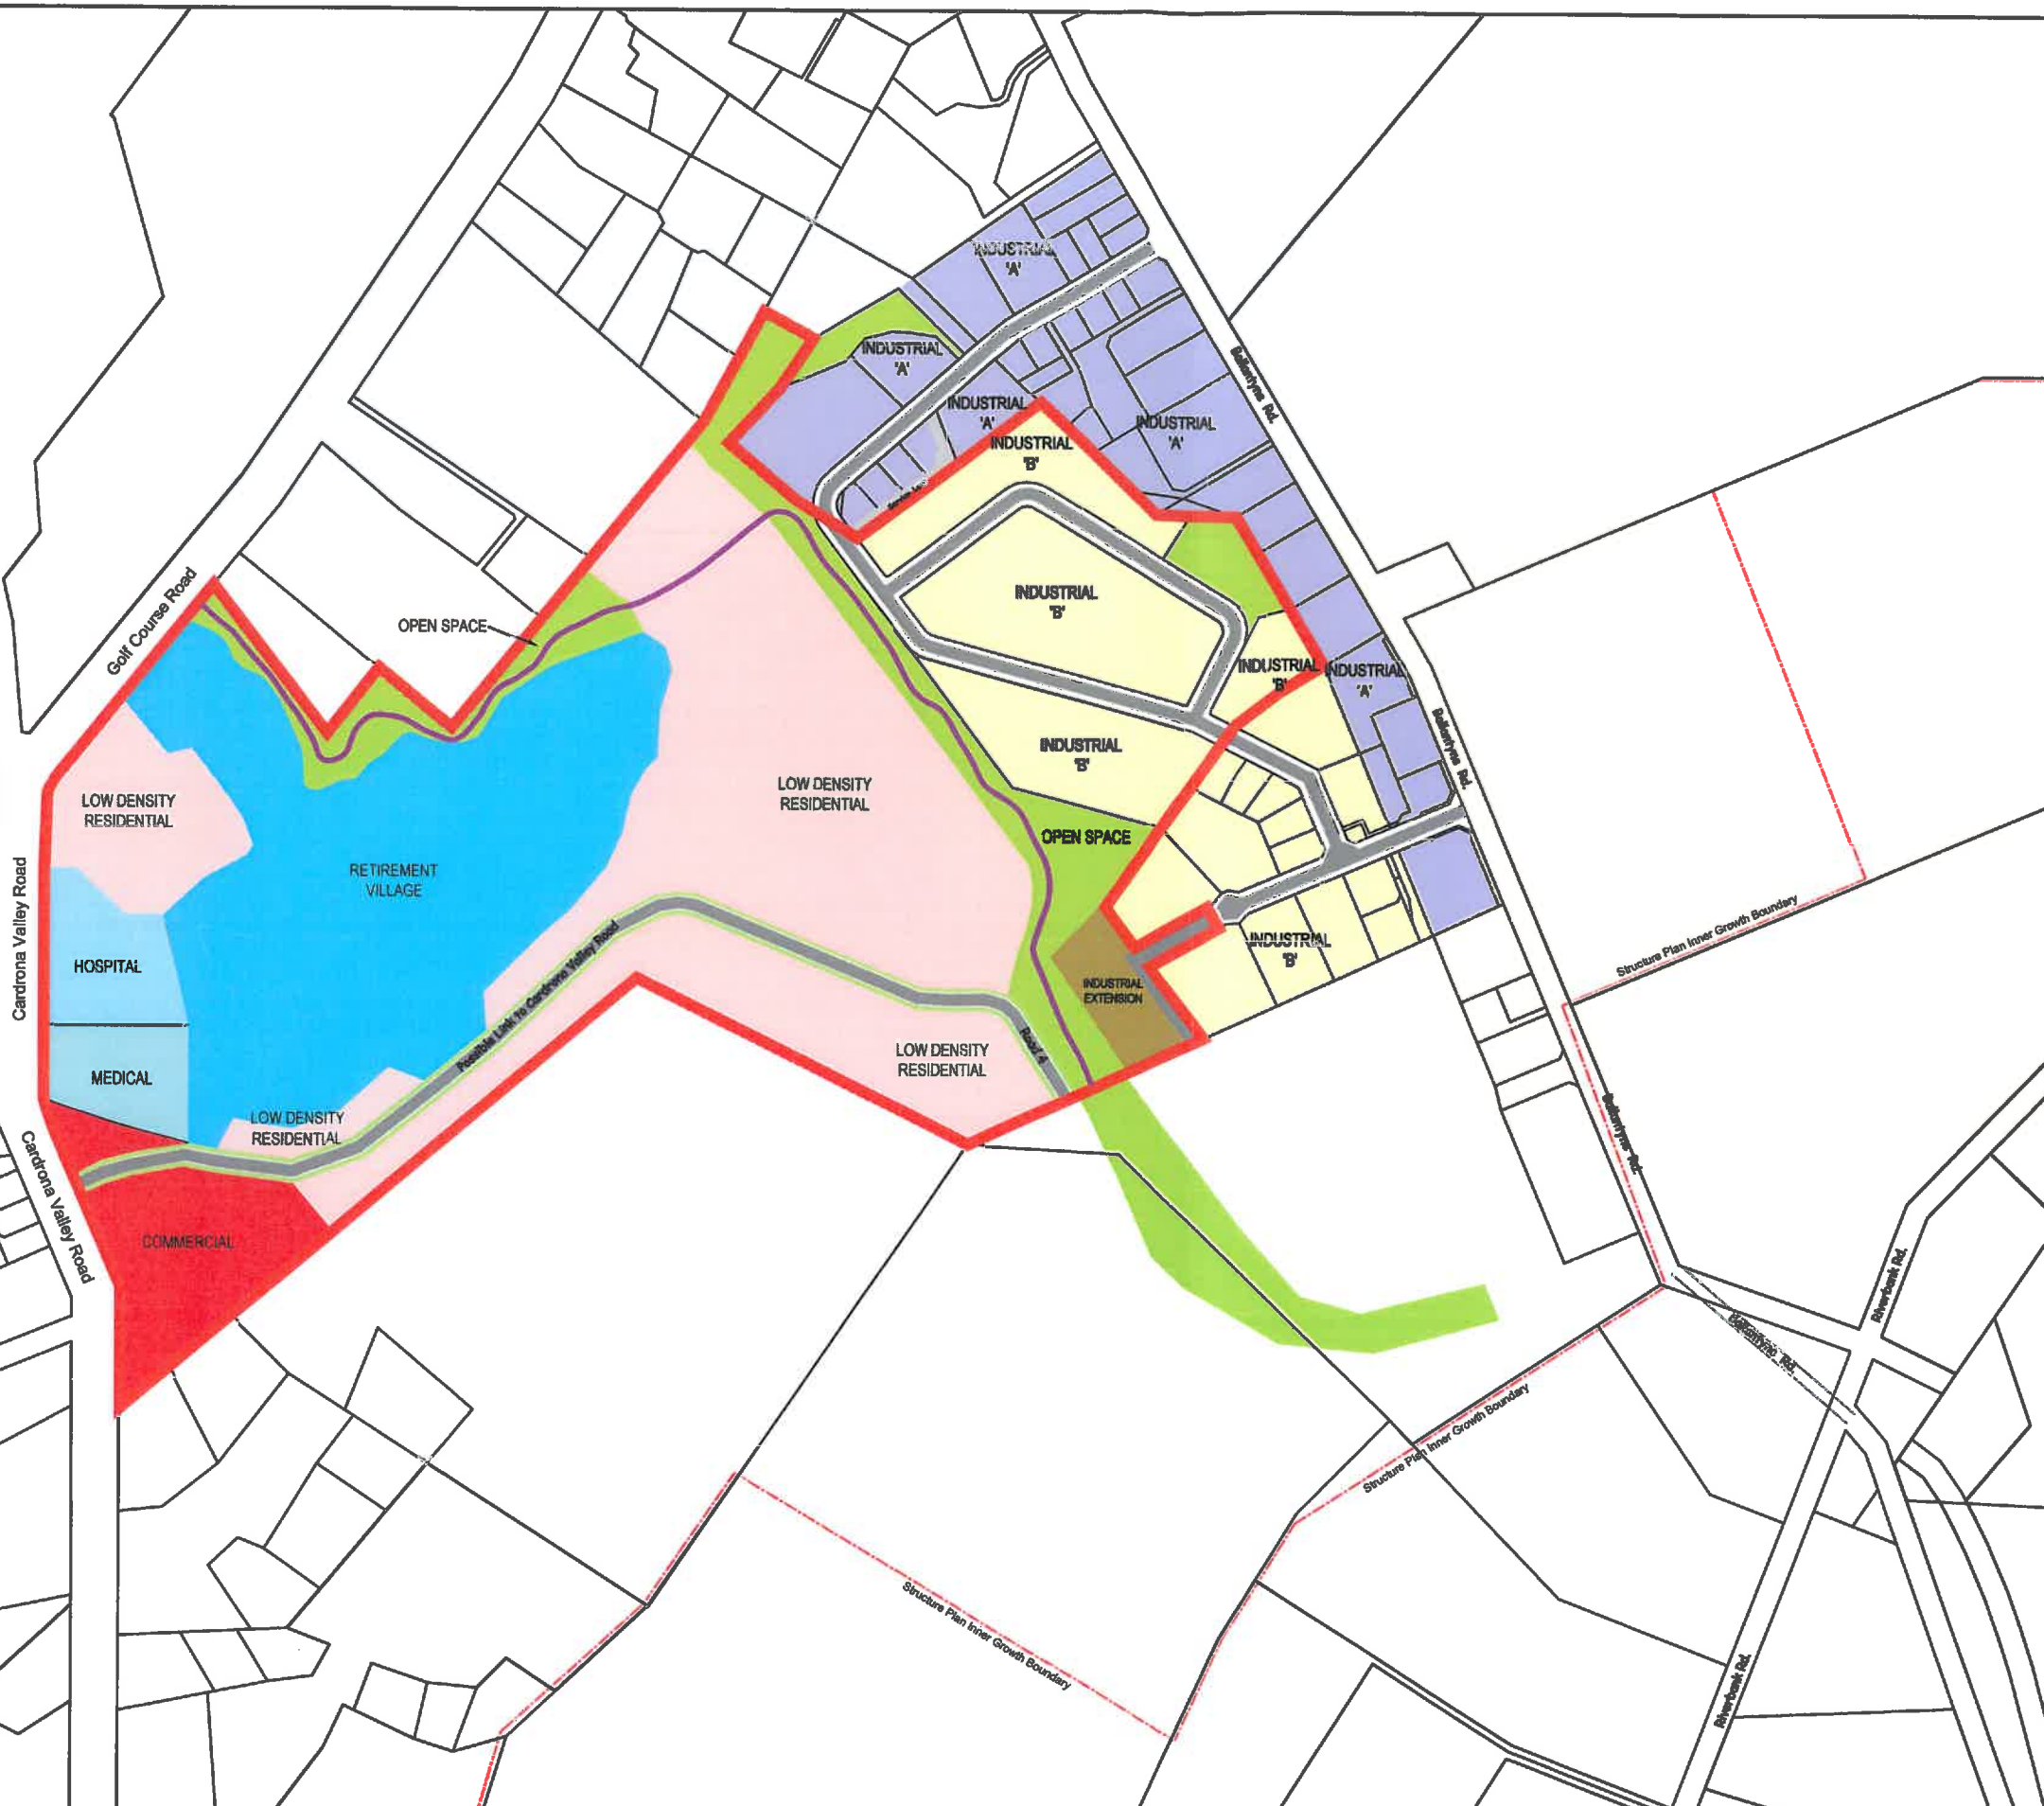

Key

- Rural Residential
- Low Density Residential
- Medium Density Residential
- Retirement Village
- Hospital/Medical
- Open Space
- Industrial 'B'
- Industrial 'A'
- Industrial Extension
- Commercial
- Cycleways/Walkways
- Extent Gordon Property
- Future Road Connection

PATERSONPITTSGROUP

Your Land Professionals
www.ppgroup.co.nz
0800 PPGROUP



WANAKA BRANCH
19 Reece Crescent
or P.O. Box 283
Wanaka 9343
T 03 443 0110
E wanaka@ppgroup.co.nz

Client & Location:

Peter Gordon
70 Golf Course Road, Wanaka

Purpose & Drawing Title:

Overall Structure Plan

© COPYRIGHT. This drawing, content and design remains the property of Paterason Pitts Limited and may not be reproduced in part or full or altered without the written permission of Paterason Pitts Limited. This drawing and its content shall only be used for the purpose for which it is intended. No liability shall be accepted by Paterason Pitts Limited for its unauthorized use.

Surveyed by:	SJD
Designed by:	TK/ALG/SJD/KMB
Drawn by:	SJD
Checked by:	DW
Approved by:	
Job No:	W4046

Original Size:	A3	Scale:	Not To Scale
DO NOT SCALE			
Sheet No:	1 of 1	Revision No:	F
Date Created:	19/05/2014		