


Legend

- Lots 1-24
(medium density lots 400 - 600m2)
- Lots 26 - 70
(low density lots 650 - 1550m2)
- Green Space
- Street Trees

Medium Density Lots		Low Density Lots			
Lot Num.	Area (m ²)	Lot Num.	Area (m ²)	Lot Num.	Area (m ²)
1	467	25	1014	67	828
2	455	26	770	68	1146
3	544	27	855	69	1553
4	559	28	967	70	1134
5	580	29	1305		
6	440	30	1202		
7	433	31	1765		
8	455	32	1095		
9	443	33	912		
10	445	34	1338		
11	416	35	1656		
12	405	36	1490		
13	480	37	1271		
14	464	38	1295		
15	485	39	1476		
16	478	40	1272		
17	600	41	1126		
18	604	42	1231		
19	605	43	928		
20	578	44	833		
21	560	45	1986		
22	537	46	2100		
23	487	47	1909		
24	417	48	652		
		49	927		
		50	908		
		51	1945		
		52	1202		
		53	1088		
		54	1003		
		55	1142		
		56	1531		
		57	1304		
		58	945		
		59	870		
		60	736		
		61	926		
		62	831		
		63	787		
		64	1169		
		65	800		
		66	739		

Note: Lot sizes subject to final design and survey



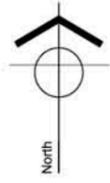


Legend

-  Lots 1 - 58 (low density lots 650-2000m2)
-  Green Space
-  Street Trees

Low Density Lots			
Lot Num.	Area (m ²)	Lot Num.	Area (m ²)
1	1231	43	1150
2	928	44	1329
3	833	45	967
4	1986	46	1305
5	2100	47	1202
6	1909	48	1765
7	652	49	1095
8	927	50	912
9	908	51	1338
10	1945	52	1656
11	1202	53	1490
12	1088	54	1271
13	1003	55	1295
14	1142	56	1476
15	1531	57	1272
16	1304	58	1126
17	1151		
18	1014		
19	945		
20	1182		
21	1136		
22	1553		
23	1134		
24	874		
25	1012		
26	963		
27	882		
28	988		
29	895		
30	915		
31	755		
32	845		
33	856		
34	813		
35	1553		
36	1237		
37	1046		
38	984		
39	782		
40	1372		
41	1117		
42	1158		

Note: Lot sizes subject to final design and survey



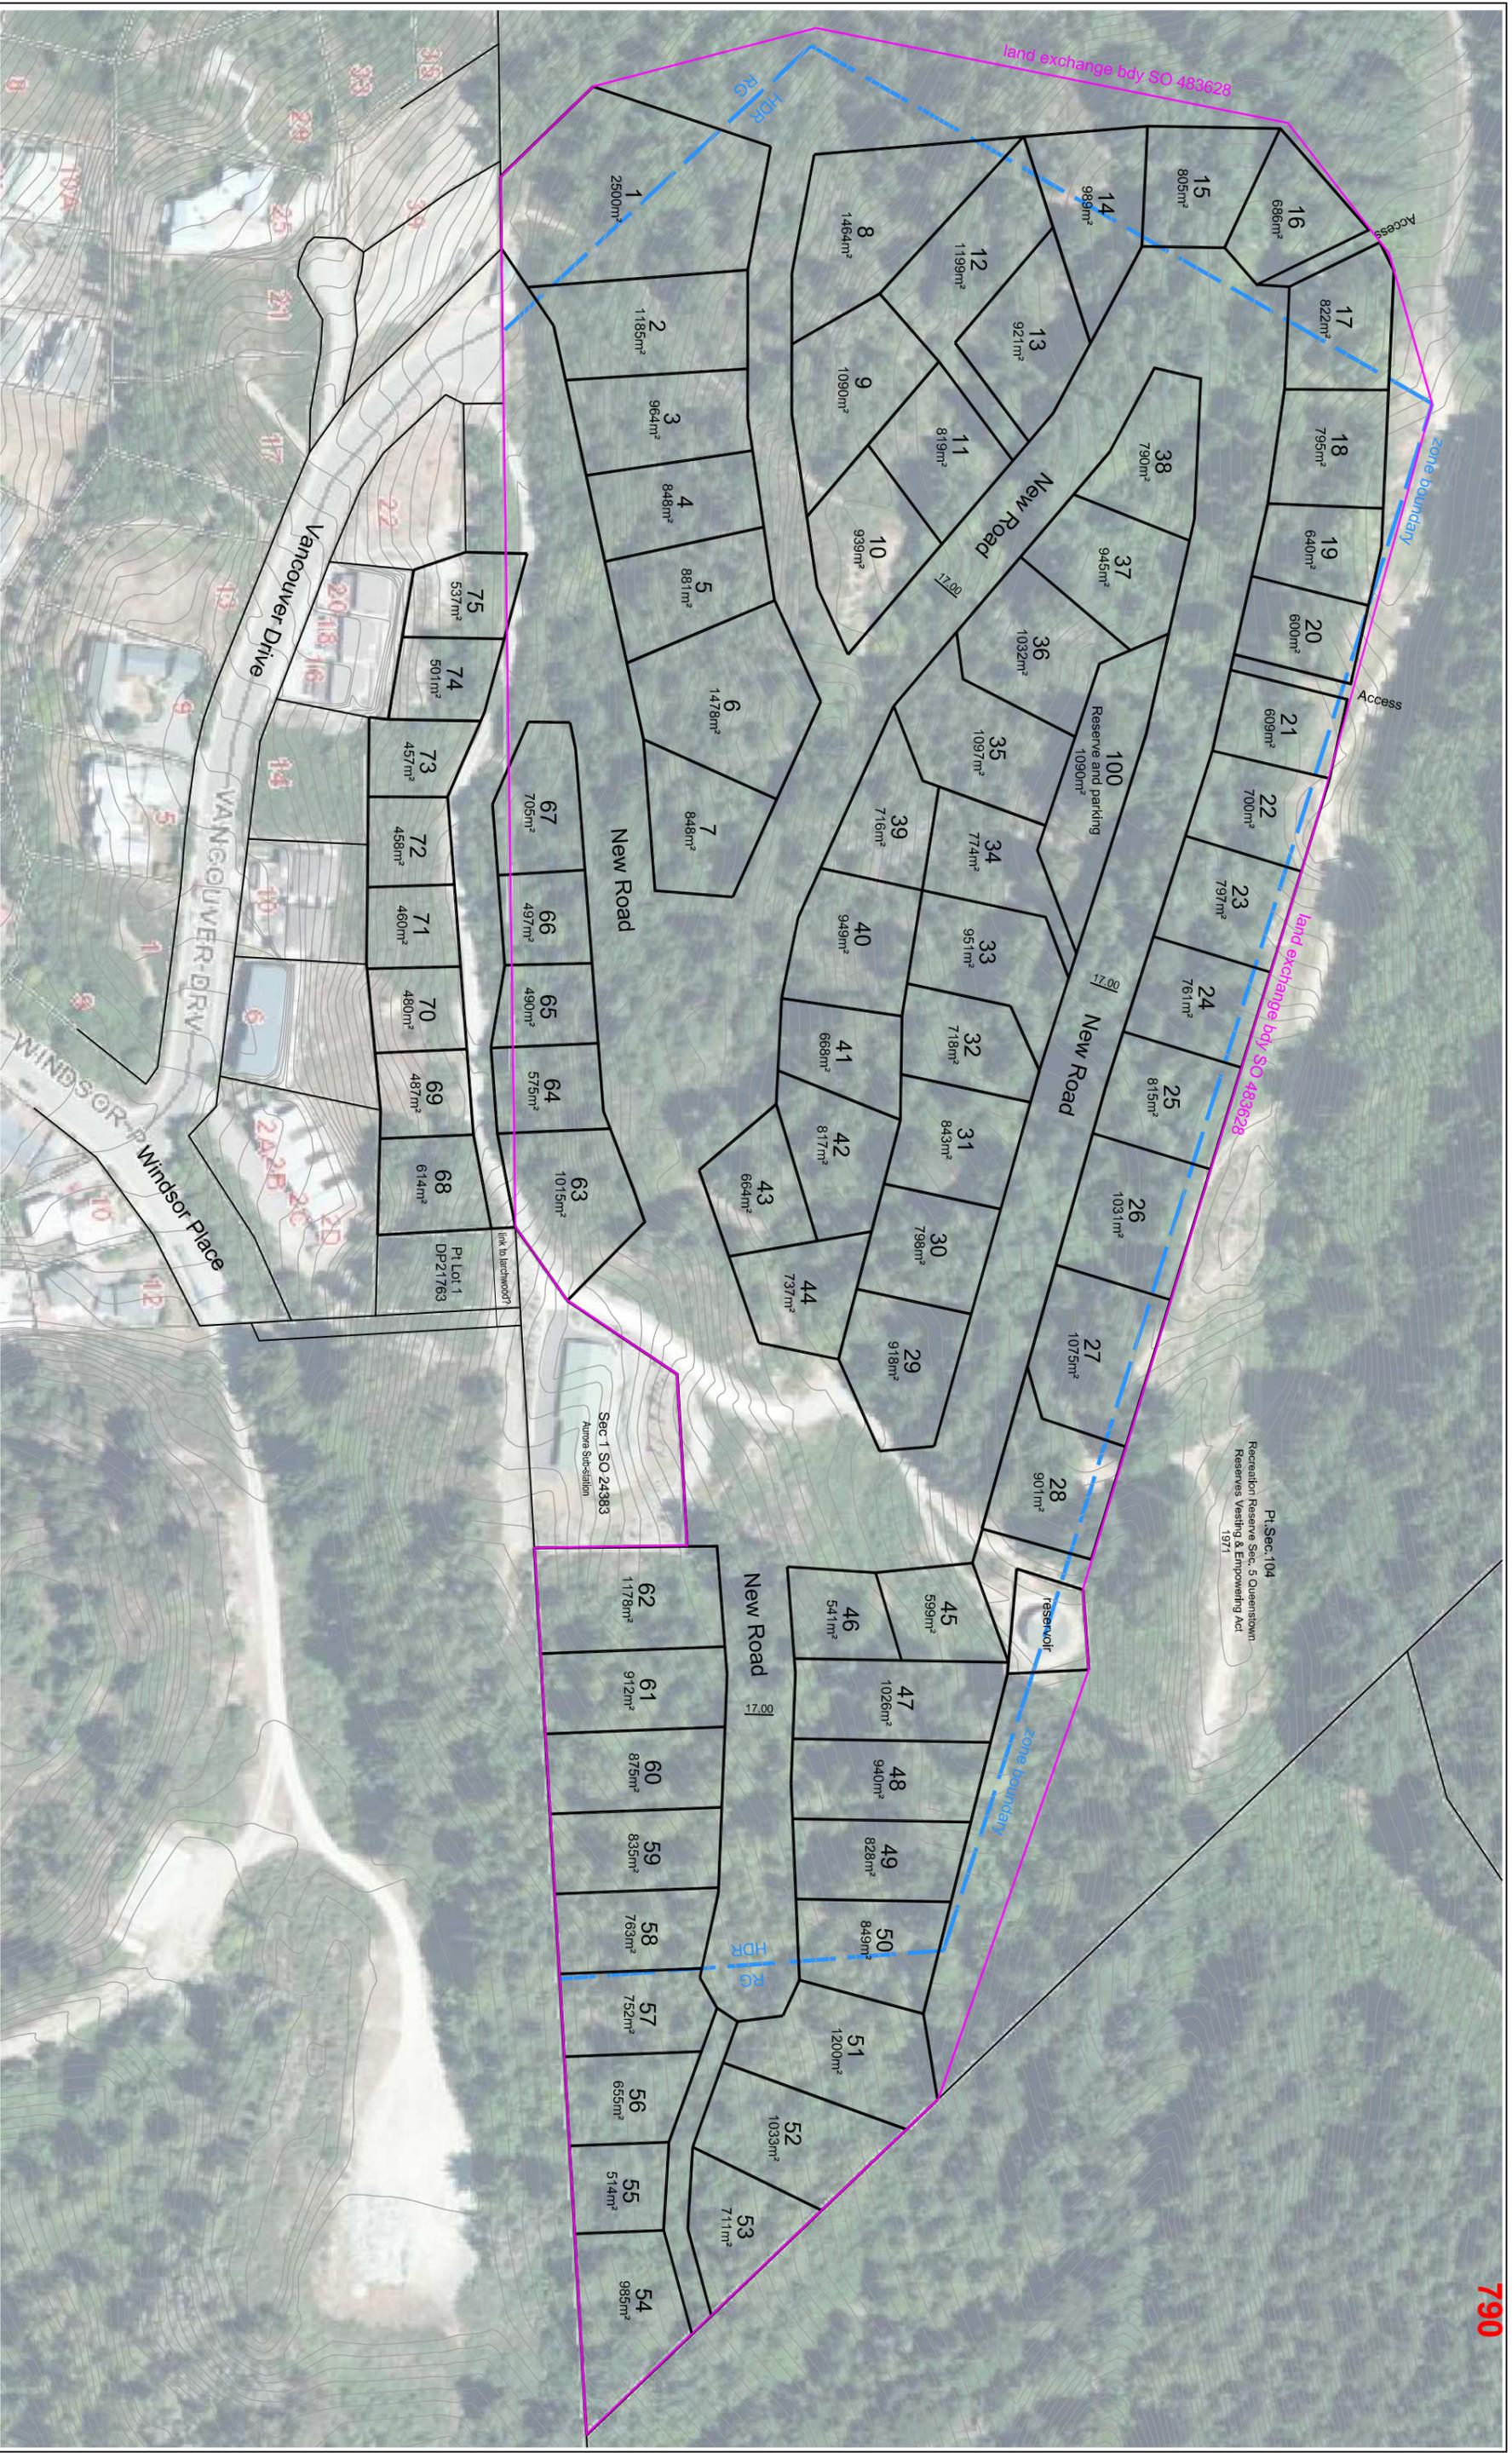

NOTES:
 - Levels in terms of M.S.L.
 - Contour Interval = 1.0m
 - Boundaries & contours imported from QLDC GIS
 - Subdivision layout indicative only and subject to design and survey

A person/company using Aurum Survey Consultants drawings and other data accepts the risk of:
 1. using the drawings and other data in electronic form without requesting and checking them for accuracy
 2. using the drawings or other data for any purpose not agreed to in writing by Aurum Survey Consultants.

REV.	DATE:	REVISION DETAILS:	BY:
D	6-08-15	Aerial Image added	BAM
C	26-03-09	Revised layout	BAM
A	26-10-08	Initial release	BAM

Draft Proposed Subdivision
 Pt Section 104 (landswap area)
 for QLDC

DATE: 6 Aug 2015
 BY: Bruce McLeod
 Scale 1:1500
 Original Plan A3
 DRAWING & ISSUE No. 2962-2R-1D

PO Box 2493
 Wakaipipi 9349
 Ph 03 442 3466
 Fax 03 442 3469
 Email admin@ascd.co.nz

2962-2R-1D Vancouver Proposed Subdivision with Aerial Image



Image 1: A composite of 4 photographs taken with a 50mm lens on June 1 2017 at 2:22pm. Viewing Distance 500mm.

