

APPENDIX 9: SIGHT LINE SECTIONS FROM R(JP-SH) - 1

FOR REVIEW 19/05/2017

Shotover Design Limited trading as

Clark Fortune McDonald & Associates
 Licensed Cadastral Surveyors - Land Development - Planning Consultants


309 Lower Shotover Road, P.O.Box 553 Queenstown
 Tel. (03)441-6044, Fax (03)442-1066, Email admin@cfma.co.nz
 21 Reece Crescent, P.O.Box 550, Wanaka
 Tel. (03)443-4448, Fax (03)443-4445, Email admin@cfma.co.nz
 Shop 2, Otago House, 475 Moray Place, P.O. Box 5960
 Tel. (03)470-1582, Fax (03)470-1583, Email admin@cfma.co.nz

Rev.	Date	Revision Details	By
-	-	-	-


HOMESTEAD BAY STRUCTURE PLAN SECTIONS FROM JACKS POINT (SOUTH) LAYOUT

Client	D & J JARDINE			Surveyed	Signed	Date	Job No.	Drawing No.
							12471	V_004
Notes:	Drawn	Signed	Date	Scale				
All dimensions shown are in meters unless shown otherwise. Any person using Clark Fortune McDonald drawings and other data accepts the risk of: - Using the drawings and other data in electronic form without requesting and checking them for accuracy against the original hard copy versions. - Copywrite on this drawing is reserved.	TPS		MAY.17	1:2500 @ A1 1:5000 @ A3				
	Designed	Signed	Date	Datum & Level	Rev.			
	NTM		FEB.17	MSL	-			


DATUM: NZVD 2016
 ORIGIN: TRIG B
 CONEBURN SURVEY DISTRICT
 RL 381.699
 CODE: A3BL

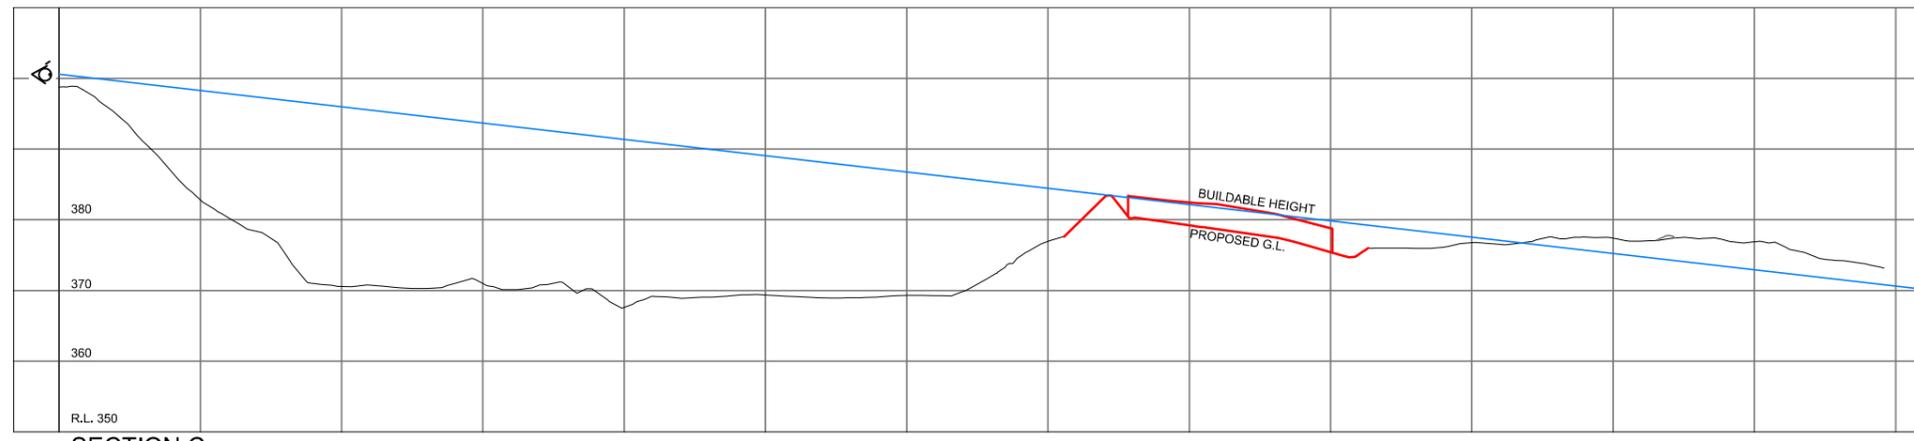

SECTION C

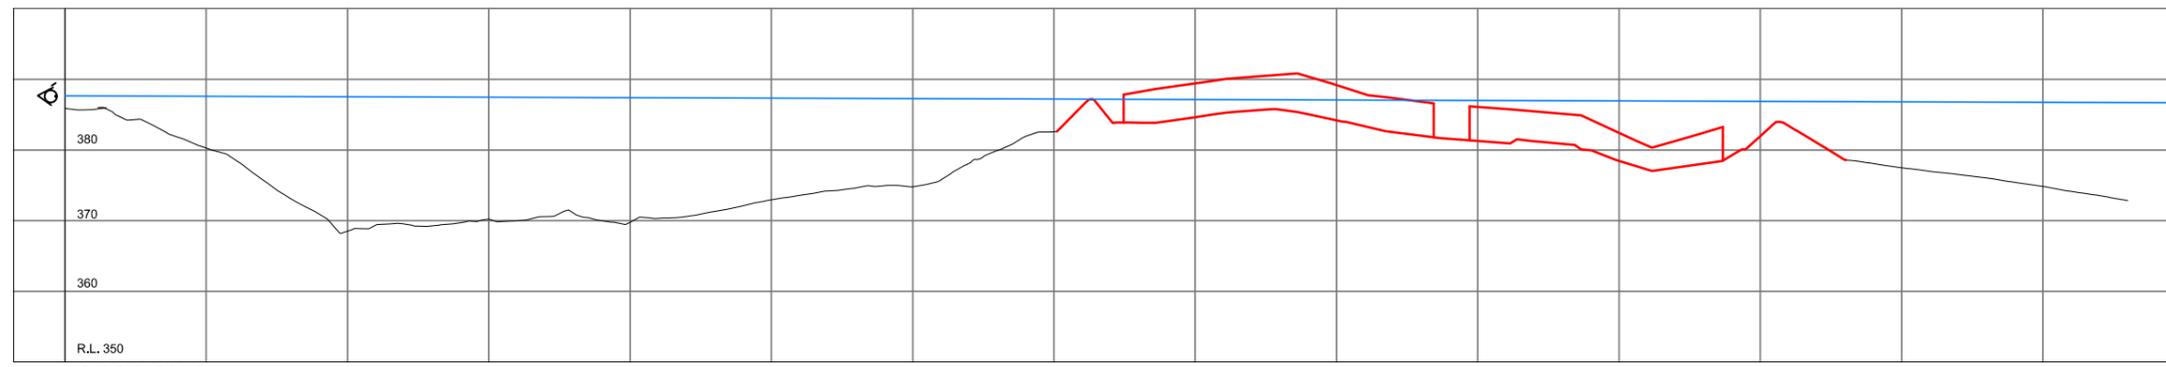

SECTION B

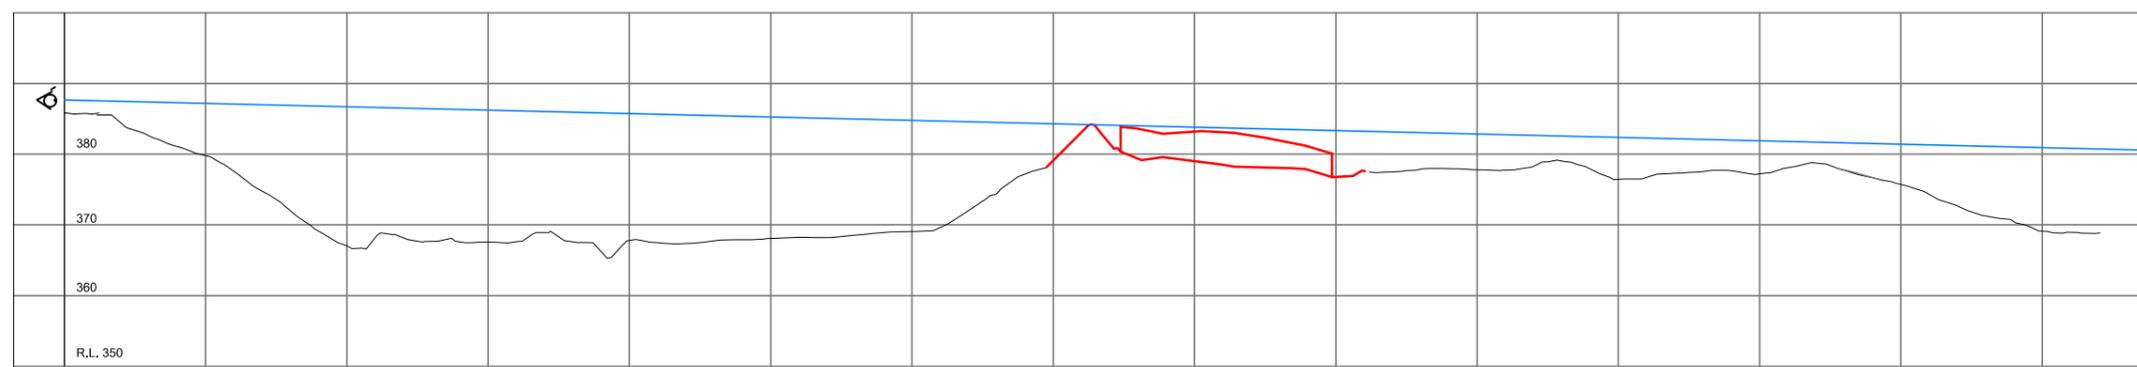

SECTION A

FOR REVIEW 19/05/2017


Shotover Design Limited trading as
Clark Fortune McDonald & Associates
 Licensed Cadastral Surveyors - Land Development - Planning Consultants
 309 Lower Shotover Road, P.O.Box 553 Queenstown
 Tel. (03)441-6044, Fax (03)442-1066, Email admin@cfma.co.nz
 21 Reece Crescent, P.O.Box 550, Wanaka
 Tel. (03)443-4448, Fax (03)443-4445, Email admin@cfma.co.nz
 Shop 2, Otago House, 475 Moray Place, P.O. Box 5960
 Tel. (03)470-1582, Fax (03)470-1583, Email admin@cfma.co.nz

Rev.	Date	Revision Details	By
-	-	-	-


HOMESTEAD BAY STRUCTURE PLAN SECTIONS FROM JACKS POINT (SOUTH)

Client	D & J JARDINE	Surveyed	Signed	Date	Job No.	Drawing No.
					12471	V_004
Notes:	All dimensions shown are in meters unless shown otherwise. Any person using Clark Fortune McDonald drawings and other data accepts the risk of:			Date	Scale	Rev.
- Using the drawings and other data in electronic form without requesting and checking them for accuracy against the original hard copy versions.	Drawn	Signed		MAY.17	1:1000 @ A1 1:2000 @ A3	
- Copywrite on this drawing is reserved.	Designed	Signed	Date	Datum & Level		
	NTM		FEB.17	MSL		-

DATUM: NZVD 2016
 ORIGIN: TRIG B
 CONEBURN SURVEY DISTRICT
 RL 381.699
 CODE: A3BL

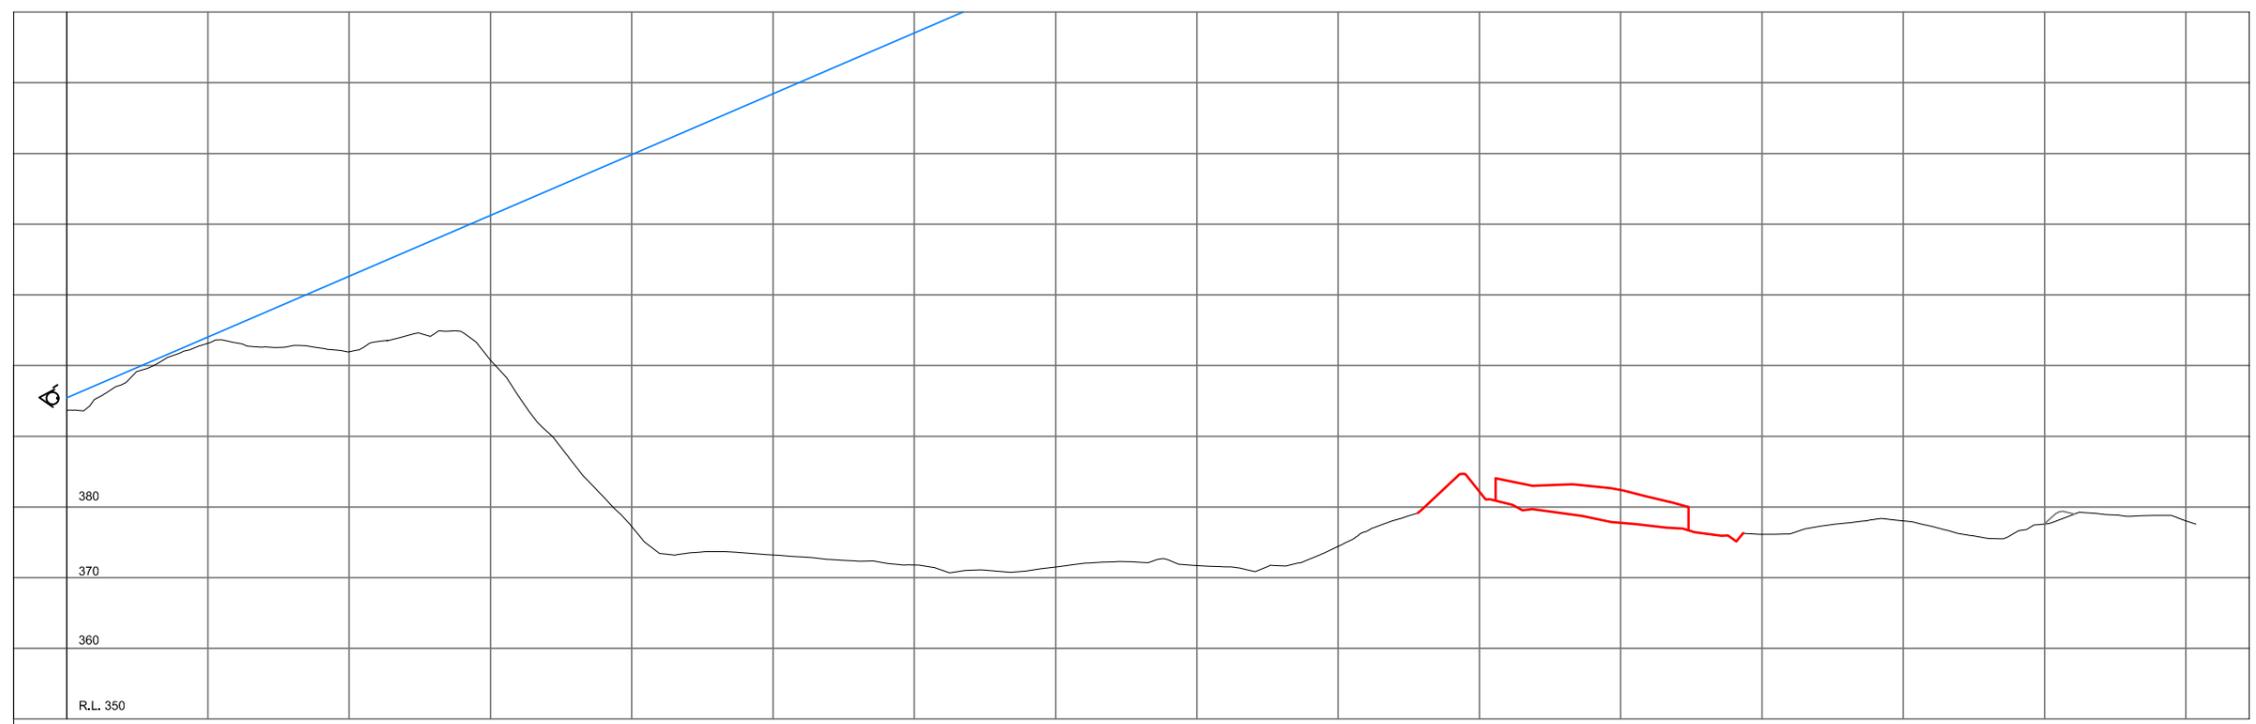

SECTION E

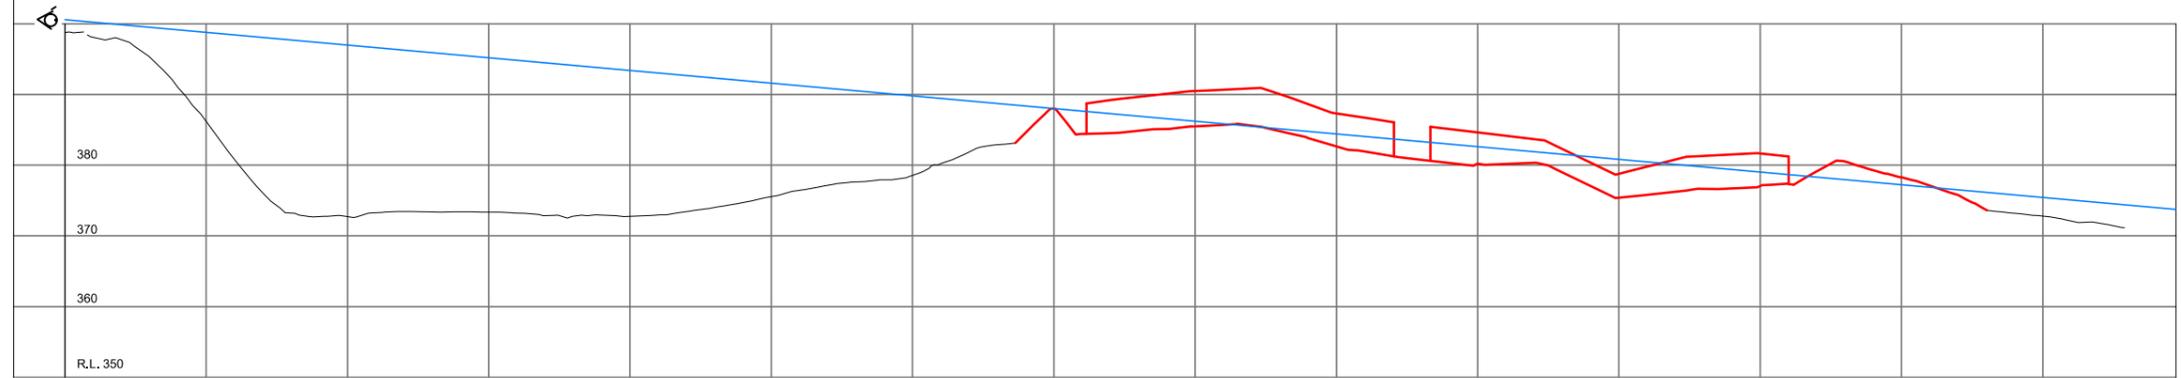

SECTION D

FOR REVIEW 19/05/2017

Clark Fortune McDonald & Associates
 Licensed Cadastral Surveyors - Land Development - Planning Consultants


309 Lower Shotover Road, P.O.Box 553 Queenstown
 Tel. (03)441-6044, Fax (03)442-1066, Email admin@cfma.co.nz
 21 Reece Crescent, P.O.Box 550, Wanaka
 Tel. (03)443-4448, Fax (03)443-4445, Email admin@cfma.co.nz
 Shop 2, Otago House, 475 Moray Place, P.O. Box 5960
 Tel. (03)470-1582, Fax (03)470-1583, Email admin@cfma.co.nz

Rev.	Date	Revision Details	By
-	-	-	-

HOMESTEAD BAY STRUCTURE PLAN SECTIONS FROM JACKS POINT (SOUTH)

Client	D & J JARDINE	Surveyed	Signed	Date	Job No.	12471	Drawing No.	V_004
Notes:	All dimensions shown are in meters unless shown otherwise. Any person using Clark Fortune McDonald drawings and other data accepts the risk of: - Using the drawings and other data in electronic form without requesting and checking them for accuracy against the original hard copy versions. - Copywrite on this drawing is reserved.			Drawn	Signed	Date	Scale	1:1000 @ A1 1:2000 @ A3
	TPS			MAY.17				
	Designed	Signed	Date	Datum & Level	Rev.			
	NTM		FEB.17	MSL	-			

DATUM: NZVD 2016
 ORIGIN: TRIG B
 CONEBURN SURVEY DISTRICT
 RL 381.699
 CODE: A3BL

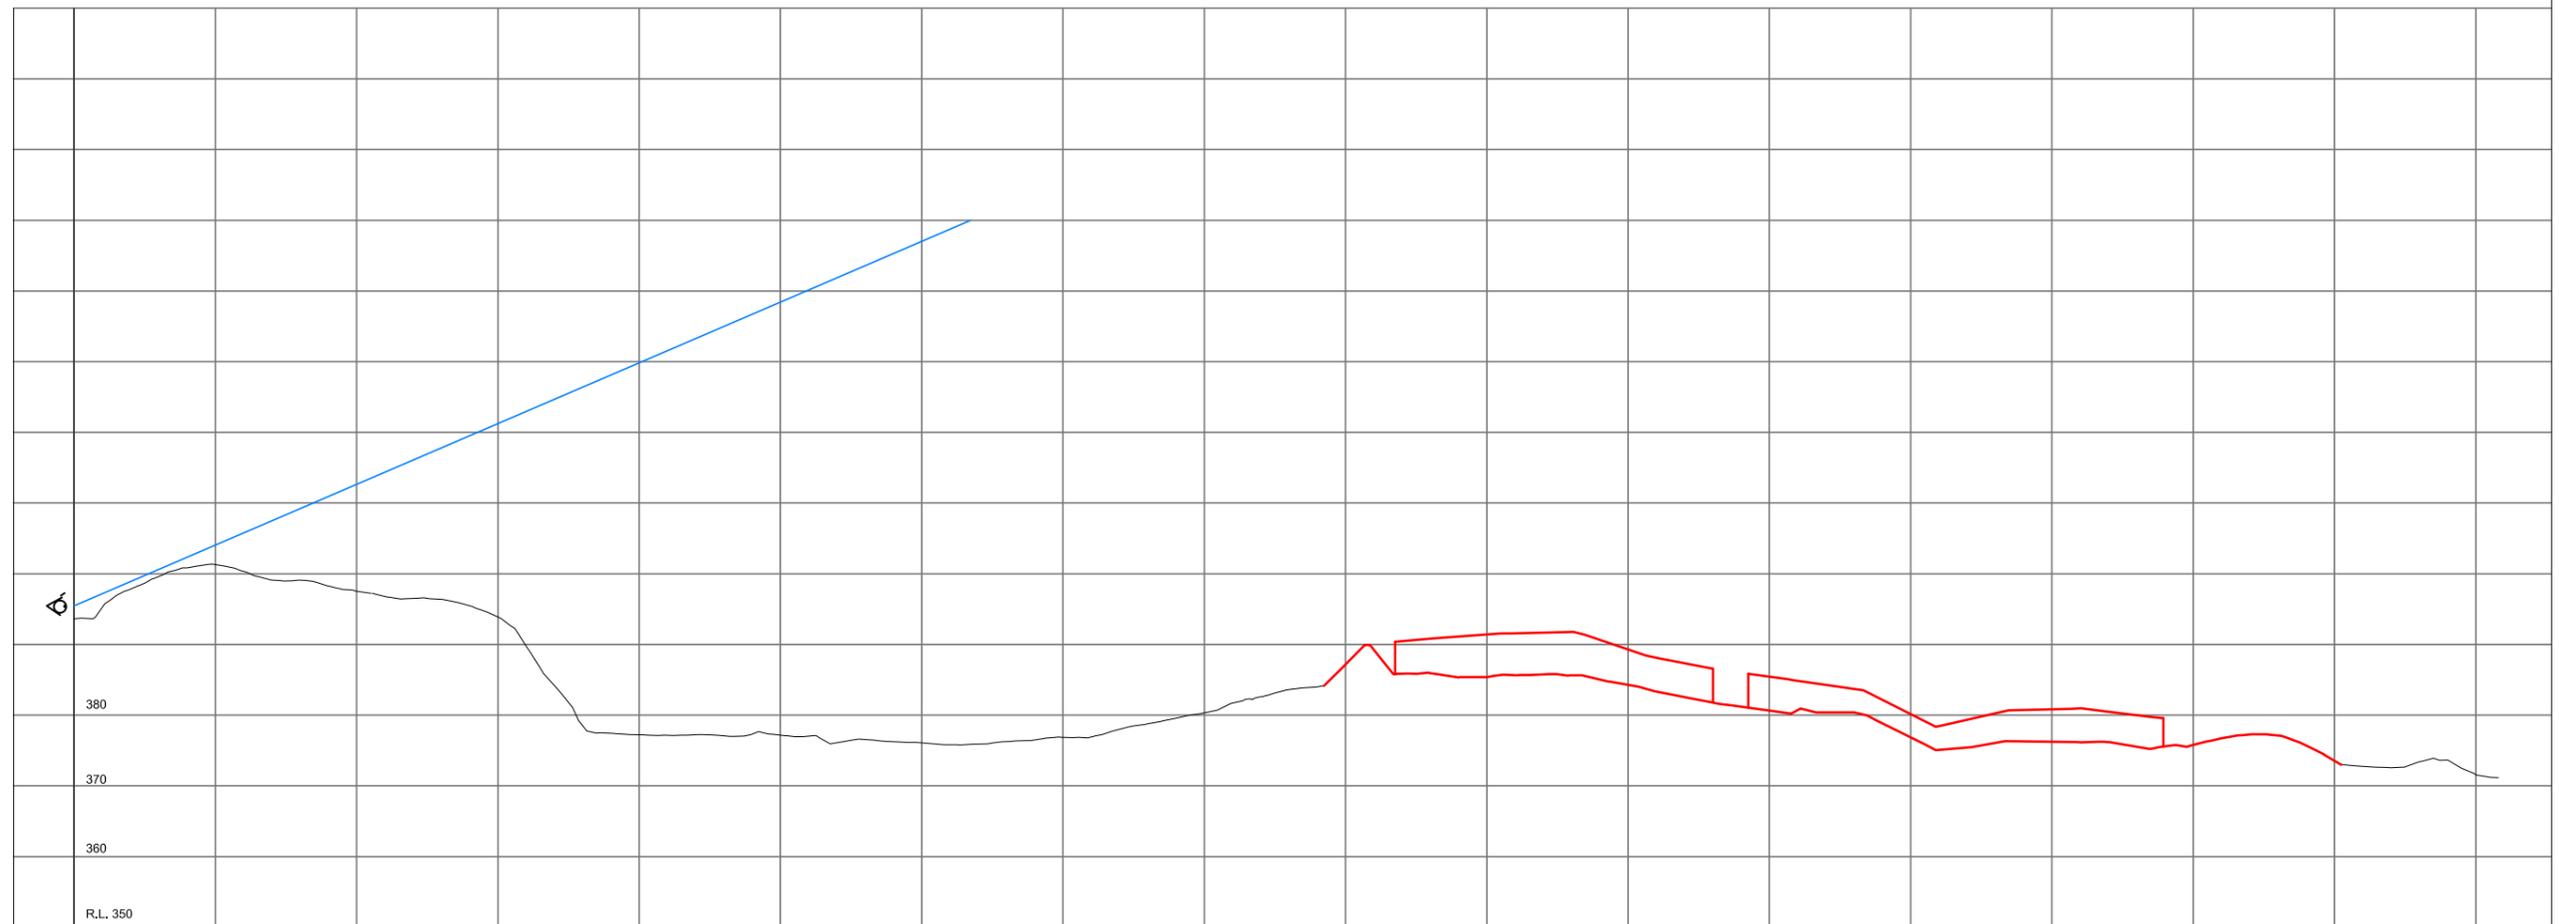

SECTION F

FOR REVIEW 19/05/2017

Shotover Design Limited trading as
Clark Fortune McDonald & Associates
 Licensed Cadastral Surveyors - Land Development - Planning Consultants


309 Lower Shotover Road, P.O.Box 553 Queenstown
 Tel. (03)441-6044, Fax (03)442-1066, Email admin@cfma.co.nz
 21 Reece Crescent, P.O.Box 550, Wanaka
 Tel. (03)443-4448, Fax (03)443-4445, Email admin@cfma.co.nz
 Shop 2, Otago House, 475 Moray Place, P.O. Box 5960
 Tel. (03)470-1582, Fax (03)470-1583, Email admin@cfma.co.nz

Rev.	Date	Revision Details	By
-	-	-	-

**HOMESTEAD BAY STRUCTURE PLAN
 SECTIONS FROM JACKS POINT (SOUTH)**

Client	D & J JARDINE	Surveyed	Signed	Date	Job No.	Drawing No.
					12471	V_004
Notes:	All dimensions shown are in meters unless shown otherwise. Any person using Clark Fortune McDonald drawings and other data accepts the risk of: - Using the drawings and other data in electronic form without requesting and checking them for accuracy against the original hard copy versions. - Copywrite on this drawing is reserved.			Date	Scale	Rev.
Drawn	TPS	Signed		MAY.17	1:1000 @ A1 1:2000 @ A3	
Designed	NTM	Signed		FEB.17	MSL	-
				Datum & Level		

DATUM: NZVD 2016
 ORIGIN: TRIG B
 CONEBURN SURVEY DISTRICT
 RL 381.699
 CODE: A3BL

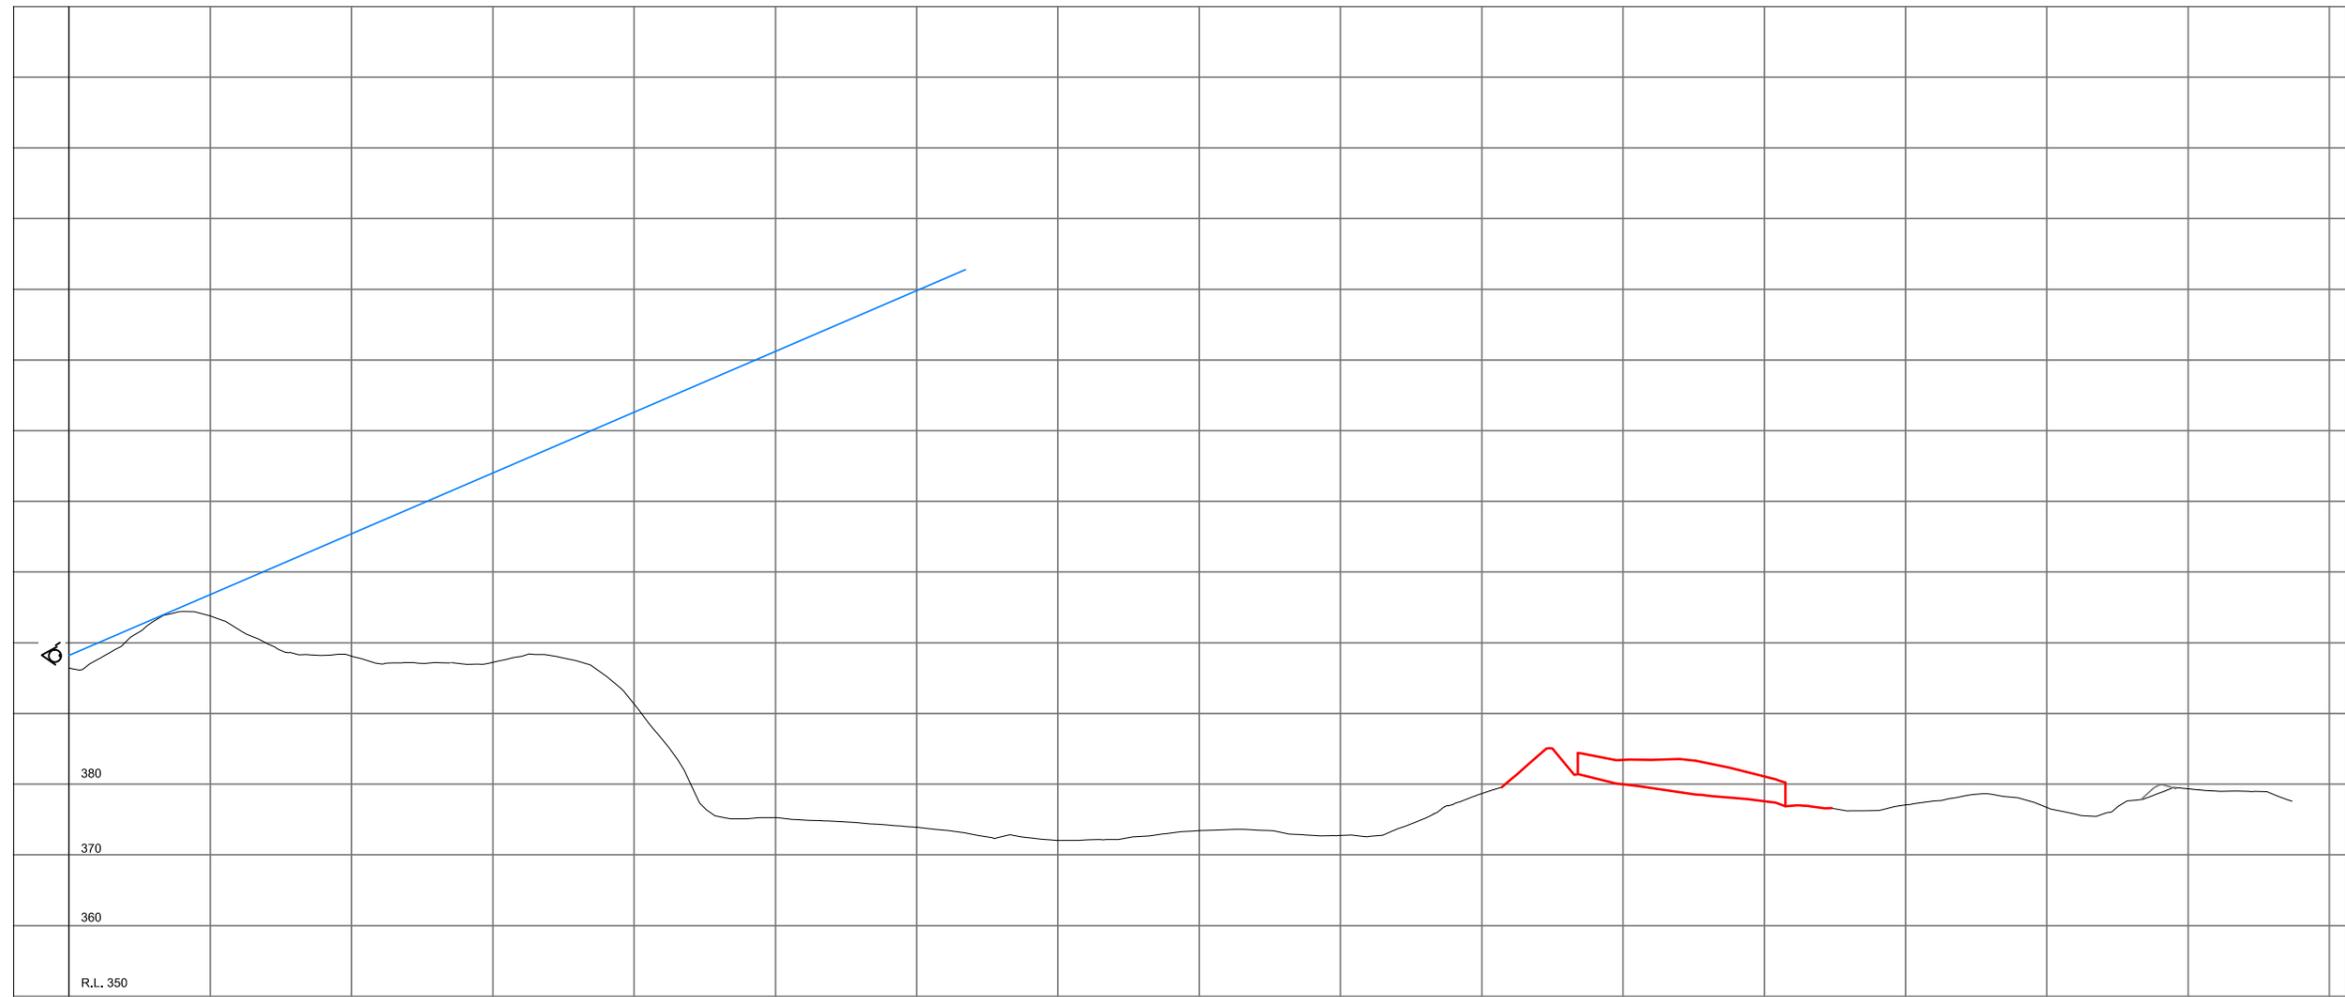


SECTION G

FOR REVIEW 19/05/2017

 <p>Clark Fortune McDonald & Associates Licensed Cadastral Surveyors - Land Development - Planning Consultants 309 Lower Shotover Road, P.O.Box 553 Queenstown Tel. (03)441-6044, Fax (03)442-1066, Email admin@cfma.co.nz 21 Reece Crescent, P.O.Box 550, Wanaka Tel. (03)443-4448, Fax (03)443-4445, Email admin@cfma.co.nz Shop 2, Otago House, 475 Moray Place, P.O. Box 5960 Tel. (03)470-1582, Fax (03)470-1583, Email admin@cfma.co.nz</p>	<table border="1"> <thead> <tr> <th>Rev.</th> <th>Date</th> <th>Revision Details</th> <th>By</th> </tr> </thead> <tbody> <tr> <td>-</td> <td>-</td> <td>-</td> <td>-</td> </tr> </tbody> </table>	Rev.	Date	Revision Details	By	-	-	-	-	<table border="1"> <thead> <tr> <th>Client</th> <th>Surveyed</th> <th>Signed</th> <th>Date</th> <th>Job No.</th> <th>Drawing No.</th> </tr> </thead> <tbody> <tr> <td>D & J JARDINE</td> <td></td> <td></td> <td></td> <td>12471</td> <td>V_004</td> </tr> </tbody> </table>	Client	Surveyed	Signed	Date	Job No.	Drawing No.	D & J JARDINE				12471	V_004
	Rev.	Date	Revision Details	By																		
	-	-	-	-																		
	Client	Surveyed	Signed	Date	Job No.	Drawing No.																
D & J JARDINE				12471	V_004																	
<p>HOMESTEAD BAY STRUCTURE PLAN SECTIONS FROM JACKS POINT (SOUTH)</p>	<table border="1"> <thead> <tr> <th>Drawn</th> <th>Signed</th> <th>Date</th> <th>Scale</th> </tr> </thead> <tbody> <tr> <td>TPS</td> <td></td> <td>MAY.17</td> <td>1:1000 @ A1 1:2000 @ A3</td> </tr> </tbody> </table>	Drawn	Signed	Date	Scale	TPS		MAY.17	1:1000 @ A1 1:2000 @ A3	<table border="1"> <thead> <tr> <th>Notes:</th> <th>Designed</th> <th>Signed</th> <th>Date</th> <th>Datum & Level</th> <th>Rev.</th> </tr> </thead> <tbody> <tr> <td>All dimensions shown are in meters unless shown otherwise. Any person using Clark Fortune McDonald drawings and other data accepts the risk of: - Using the drawings and other data in electronic form without requesting and checking them for accuracy against the original hard copy versions. - Copywrite on this drawing is reserved.</td> <td>NTM</td> <td></td> <td>FEB.17</td> <td>MSL</td> <td>-</td> </tr> </tbody> </table>	Notes:	Designed	Signed	Date	Datum & Level	Rev.	All dimensions shown are in meters unless shown otherwise. Any person using Clark Fortune McDonald drawings and other data accepts the risk of: - Using the drawings and other data in electronic form without requesting and checking them for accuracy against the original hard copy versions. - Copywrite on this drawing is reserved.	NTM		FEB.17	MSL	-
Drawn	Signed	Date	Scale																			
TPS		MAY.17	1:1000 @ A1 1:2000 @ A3																			
Notes:	Designed	Signed	Date	Datum & Level	Rev.																	
All dimensions shown are in meters unless shown otherwise. Any person using Clark Fortune McDonald drawings and other data accepts the risk of: - Using the drawings and other data in electronic form without requesting and checking them for accuracy against the original hard copy versions. - Copywrite on this drawing is reserved.	NTM		FEB.17	MSL	-																	

DATUM: NZVD 2016
 ORIGIN: TRIG B
 CONEBURN SURVEY DISTRICT
 RL 381.699
 CODE: A3BL

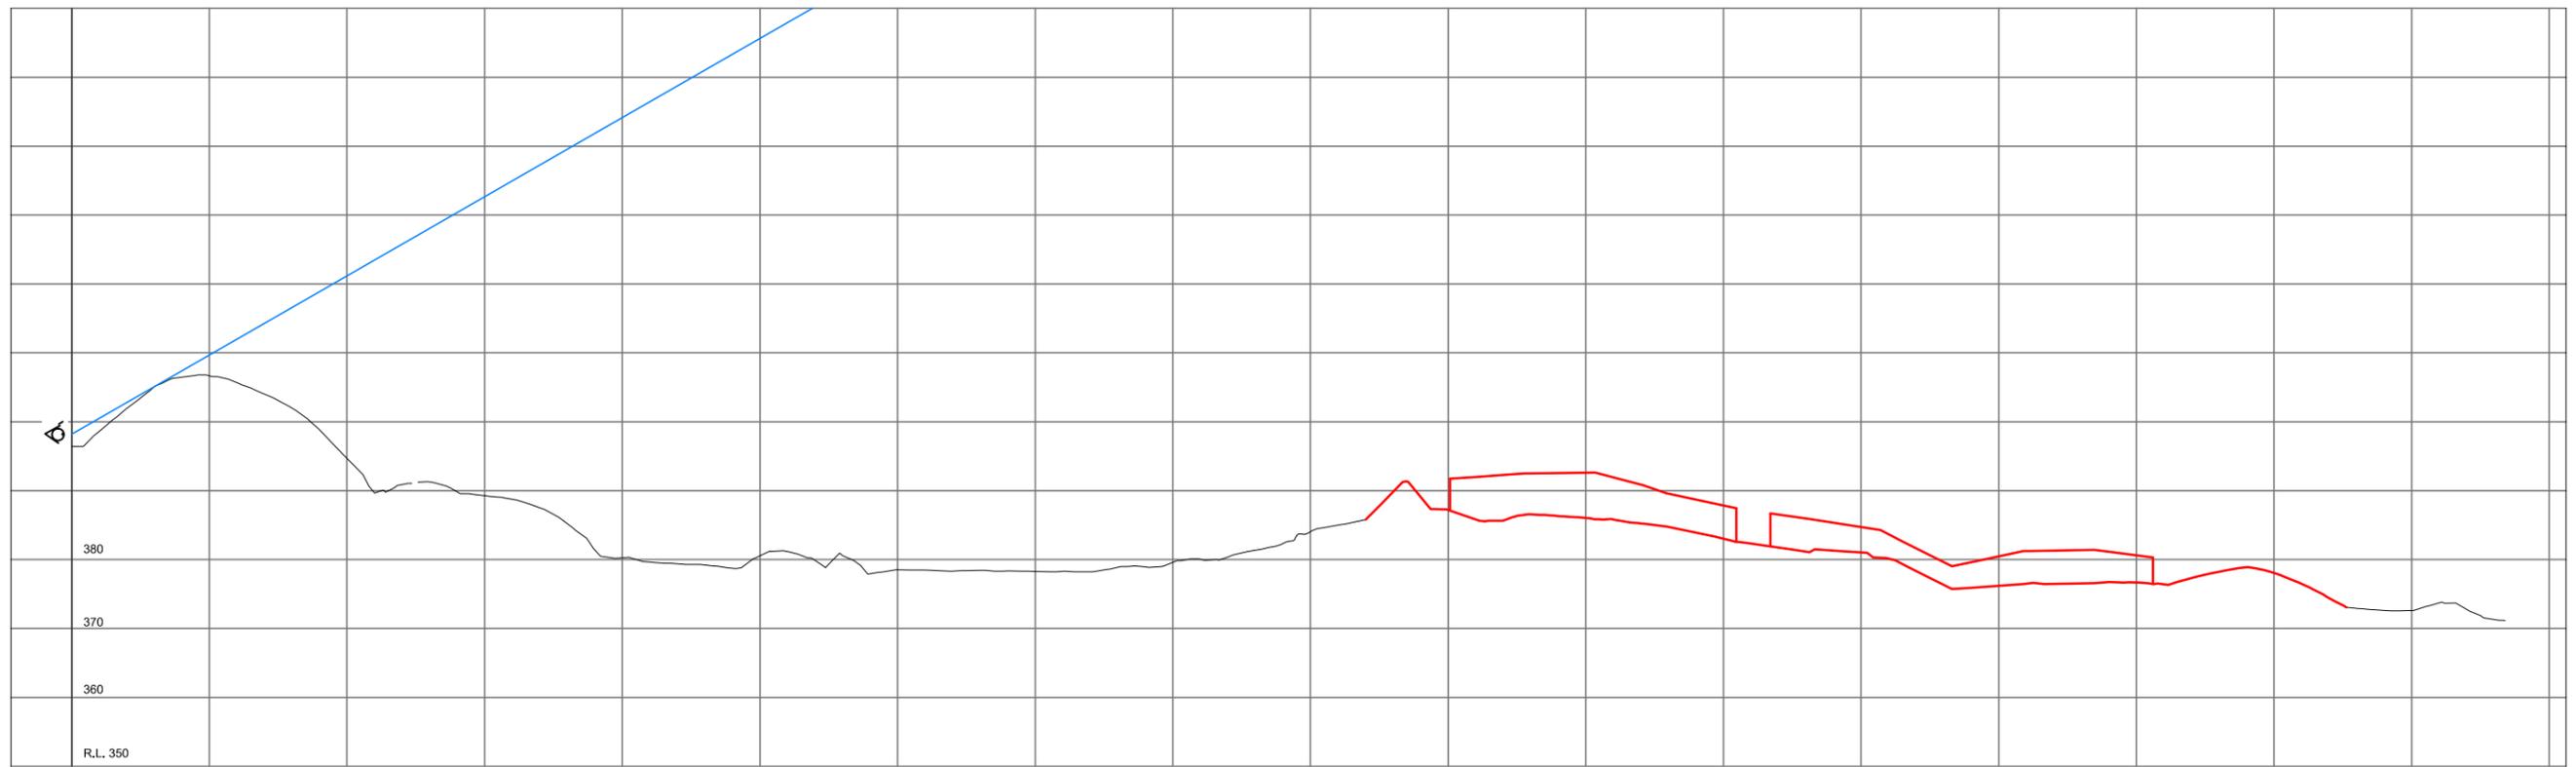

SECTION H

FOR REVIEW 19/05/2017

Shotover Design Limited trading as
Clark Fortune McDonald & Associates
 Licensed Cadastral Surveyors - Land Development - Planning Consultants

309 Lower Shotover Road, P.O.Box 553 Queenstown
 Tel. (03)441-6044, Fax (03)442-1066, Email admin@cfma.co.nz
 21 Reece Crescent, P.O.Box 550, Wanaka
 Tel. (03)443-4448, Fax (03)443-4445, Email admin@cfma.co.nz
 Shop 2, Otago House, 475 Moray Place, P.O. Box 5960
 Tel. (03)470-1582, Fax (03)470-1583, Email admin@cfma.co.nz

Rev.	Date	Revision Details	By
-	-	-	-

**HOMESTEAD BAY STRUCTURE PLAN
 SECTIONS FROM JACKS POINT (SOUTH)**

Client	D & J JARDINE	Surveyed	Signed	Date	Job No.	Drawing No.
					12471	V_004
Notes:	All dimensions shown are in meters unless shown otherwise. Any person using Clark Fortune McDonald drawings and other data accepts the risk of:		Drawn	Signed	Date	Scale
- Using the drawings and other data in electronic form without requesting and checking them for accuracy against the original hard copy versions.	TPS			MAY.17		1:1000 @ A1 1:2000 @ A3
- Copywrite on this drawing is reserved.	Designed	Signed	Date	Datum & Level	Rev.	
	NTM		FEB.17	MSL	-	