

Contour Interval: Major 2.0m
Minor 0.5m

REVISION	DESCRIPTION	DATE
A	ORIGINAL ISSUE	29/09/16
B	SHEET ADDED	07/10/16
C	SHEETS ADDED, 3 x SECTIONS ADDED	10/10/16
D	RECESSION PLANE ADDED	17/10/16



Existing Ground Surface

A Project by
UNIVERSAL DEVELOPMENTS

SCALE
1:1250 @ A3

DATUM & LEVEL
Lindis Peak 2000

LEVEL IN TERMS OF MSL
ORIGIN DIT 1 DP 447560 RL = 310.19

Level 2 Brownston House, 21 Brownston St., Wanaka. Ph: (03) 443 5577, E mail: contact@southernland.co.nz, www.southernland.co.nz

Any person using Southern Land drawings and other data accepts the risk of: using the drawings and other data in electronic form without requesting and checking them for accuracy against the original hard copy versions or with Southern Land directly and ensuring the information is the most recent issue. If this plan is being used for resource consent purposes then areas and dimensions should be considered indicative and subject to final Land Transfer Survey. As areas and dimensions may vary upon survey it should not be attached to sale & purchase agreements without an appropriate condition to cover such variations.



SURVEYED	DATE	CHECKED	DATE
X.X.	XX/XX/XX	LW	10/10/16
DRAWN	DATE	APPROVED	DATE
LW	10/10/16	LW	10/10/16

DRAWING REFERENCE
S4240_E3

REVISION
D

DATUM R.L.296.0

Existing Ground	0.0	312.0	10.0	314.2	20.0	315.6	30.0	316.6	40.0	316.2	50.0	316.2	60.0	316.8	70.0	317.5	80.0	318.3	90.0	318.8	100.0	319.1	110.0	319.0	120.0	319.7	130.0	321.0	140.0	320.9	150.0	320.4	160.0	320.8	170.0	321.2	180.0	321.1	190.0	320.8	200.0	320.3	210.0	320.2	220.0	320.0	230.0	319.8	240.0	319.7	250.0	319.7	260.0	320.0	270.0	321.0	280.0	322.0	290.0	322.9	300.0	324.2	310.0	323.8	320.0	323.4	330.0	323.9	340.0	325.4	350.0	326.1	360.0	325.7	370.0	326.6	380.0	328.0	390.0	329.2	400.0	330.1	405.0	330.3
Chainage	0.0	10.0	20.0	30.0	40.0	50.0	60.0	70.0	80.0	90.0	100.0	110.0	120.0	130.0	140.0	150.0	160.0	170.0	180.0	190.0	200.0	210.0	220.0	230.0	240.0	250.0	260.0	270.0	280.0	290.0	300.0	310.0	320.0	330.0	340.0	350.0	360.0	370.0	380.0	390.0	400.0	405.0	

LONGITUDINAL SECTION A - A'

Horizontal Scale 1 : 2000
Vertical Scale 1 : 1000

DATUM R.L.300.0

Existing Ground	0.0	315.1	10.0	316.9	20.0	317.8	30.0	319.9	40.0	320.6	50.0	322.6	60.0	323.7	70.0	324.8	80.0	326.2	90.0	327.0	100.0	328.2	110.0	329.6	120.0	330.0	130.0	329.0	140.0	328.5	150.0	328.6	160.0	328.9	170.0	328.4	180.0	328.2	190.0	328.2	200.0	328.2	210.0	327.4	220.0	327.7	230.0	327.4	240.0	327.1	250.0	326.8	260.0	327.2	270.0	327.5	280.0	327.4	290.0	327.6	300.0	328.0	310.0	329.7	320.0	331.2	330.0	332.2	340.0	333.5	350.0	335.6	360.0	338.1	370.0	341.9	380.0	344.3	389.2	343.0
Chainage	0.0	10.0	20.0	30.0	40.0	50.0	60.0	70.0	80.0	90.0	100.0	110.0	120.0	130.0	140.0	150.0	160.0	170.0	180.0	190.0	200.0	210.0	220.0	230.0	240.0	250.0	260.0	270.0	280.0	290.0	300.0	310.0	320.0	330.0	340.0	350.0	360.0	370.0	380.0	389.2	

LONGITUDINAL SECTION B - B'

Horizontal Scale 1 : 2000
Vertical Scale 1 : 1000

DATUM R.L.307.0

Existing Ground	0.0	323.0	10.0	325.6	20.0	329.6	30.0	328.8	40.0	328.4	50.0	328.8	60.0	328.8	70.0	328.1	80.0	326.5	90.0	325.7	100.0	325.4	110.0	325.5	120.0	326.3	130.0	328.4	140.0	328.9	150.0	331.2	160.0	332.8	170.0	334.1	180.0	334.4	190.0	334.2	200.0	334.9	210.0	335.9	220.0	336.3	230.0	336.8	240.0	337.7	250.0	338.3	260.0	339.7	270.0	341.4	280.0	343.1	290.0	343.8	295.8	342.0
Chainage	0.0	10.0	20.0	30.0	40.0	50.0	60.0	70.0	80.0	90.0	100.0	110.0	120.0	130.0	140.0	150.0	160.0	170.0	180.0	190.0	200.0	210.0	220.0	230.0	240.0	250.0	260.0	270.0	280.0	290.0	295.8																															

LONGITUDINAL SECTION C - C'

Horizontal Scale 1 : 2000
Vertical Scale 1 : 1000

REVISION	DESCRIPTION	DATE
A	ORIGINAL ISSUE	29/09/16
B	SHEET ADDED	07/10/16
C	SHEETS ADDED, 3 x SECTIONS ADDED	10/10/16
D	RECESSION PLANE ADDED	17/10/16




Existing Ground Levels
Long-sections

A Project By:
UNIVERSAL DEVELOPMENTS


SCALE
As Shown @ @ A3

DATUM & LEVEL
Lindis Peak 2000
LEVEL IN TERMS OF MSL
ORIGIN QIT 1 DP 447560 RL = 310.19

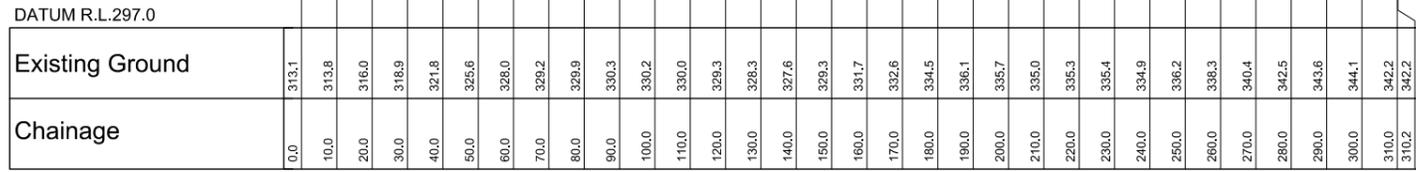


LONGITUDINAL SECTION D - D'

Horizontal Scale 1 : 2000
Vertical Scale 1 : 1000

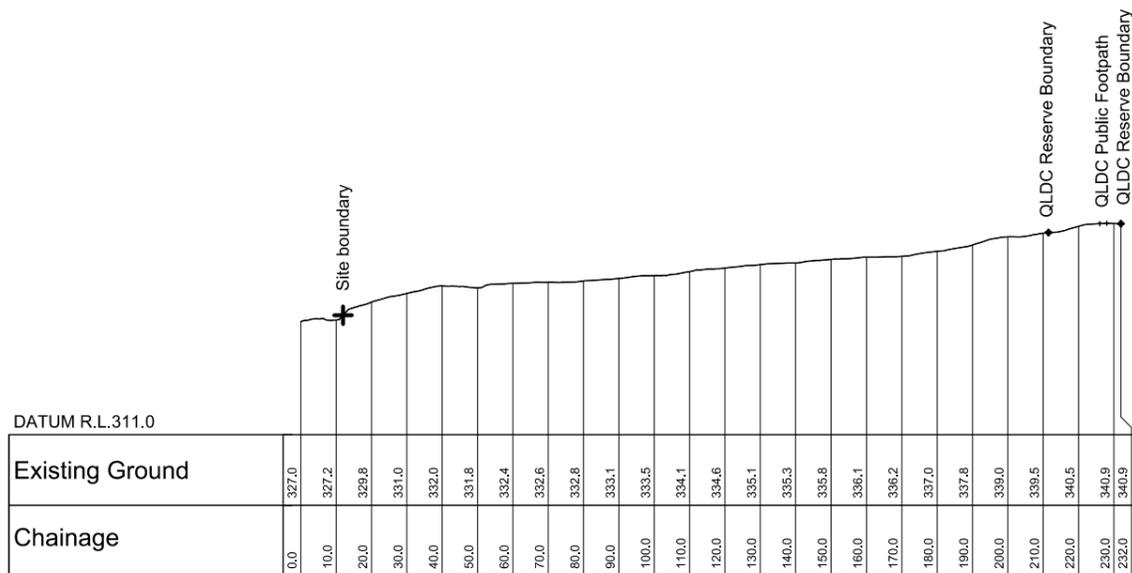

LONGITUDINAL SECTION E - E'

Horizontal Scale 1 : 2000
Vertical Scale 1 : 1000

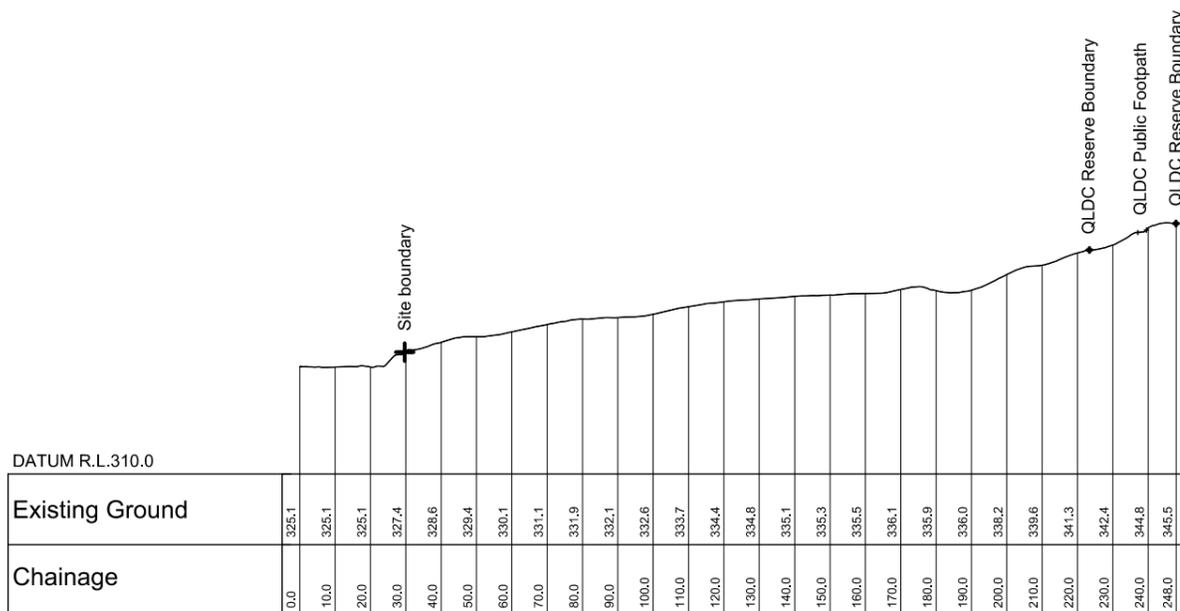

LONGITUDINAL SECTION F - F'

Horizontal Scale 1 : 2000
Vertical Scale 1 : 1000

REVISION	DESCRIPTION	DATE
A	ORIGINAL ISSUE	29/09/16
B	SHEET ADDED	07/10/16
C	SHEETS ADDED, 3 x SECTIONS ADDED	10/10/16
D	RECESSION PLANE ADDED	17/10/16



**Existing Ground Levels
Long-sections**


A Project By:
UNIVERSAL DEVELOPMENTS

SCALE
As Shown @ @ A3


DATUM & LEVEL
Lindis Peak 2000
LEVEL IN TERMS OF MSL
ORIGIN QIT 1 DP 447560 RL = 310.19

SURVEYED	DATE	CHECKED	DATE	DRAWING REFERENCE	REVISION
X.X.	XX/XX/XX	LW	10/10/16	S4240_E3	D
AF	10/10/16	LW	10/10/16		


Section A

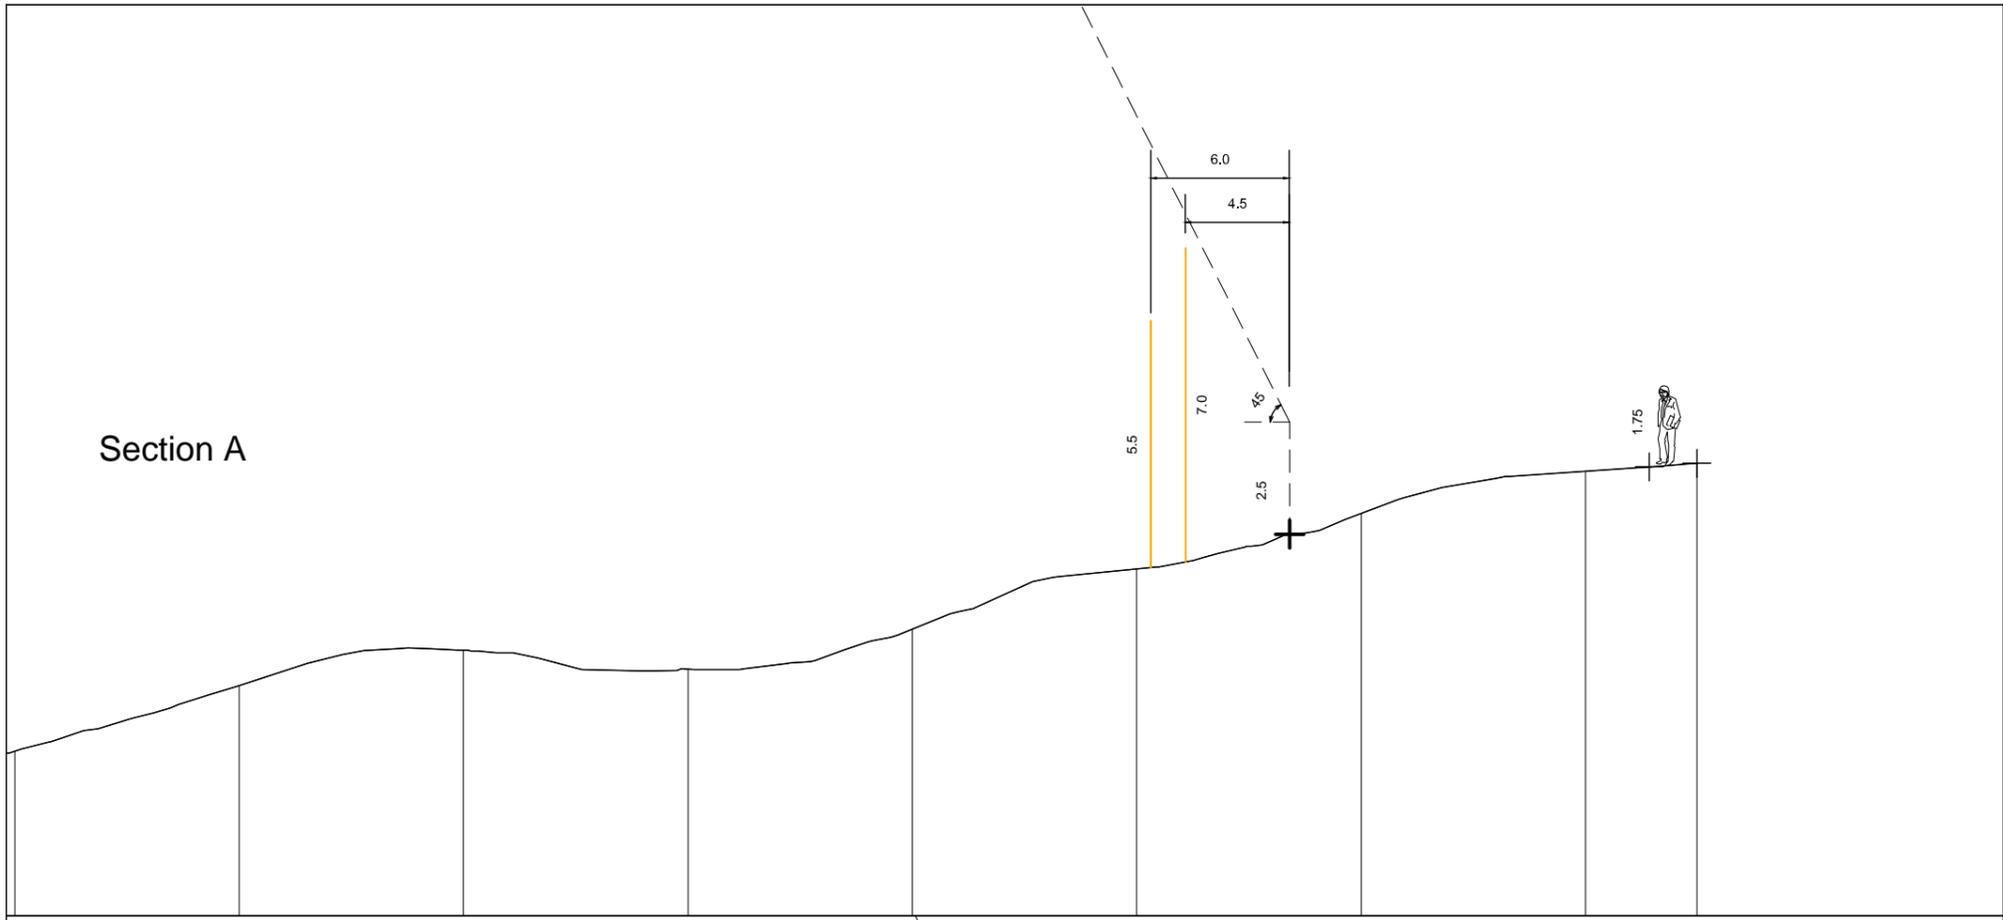

Section B

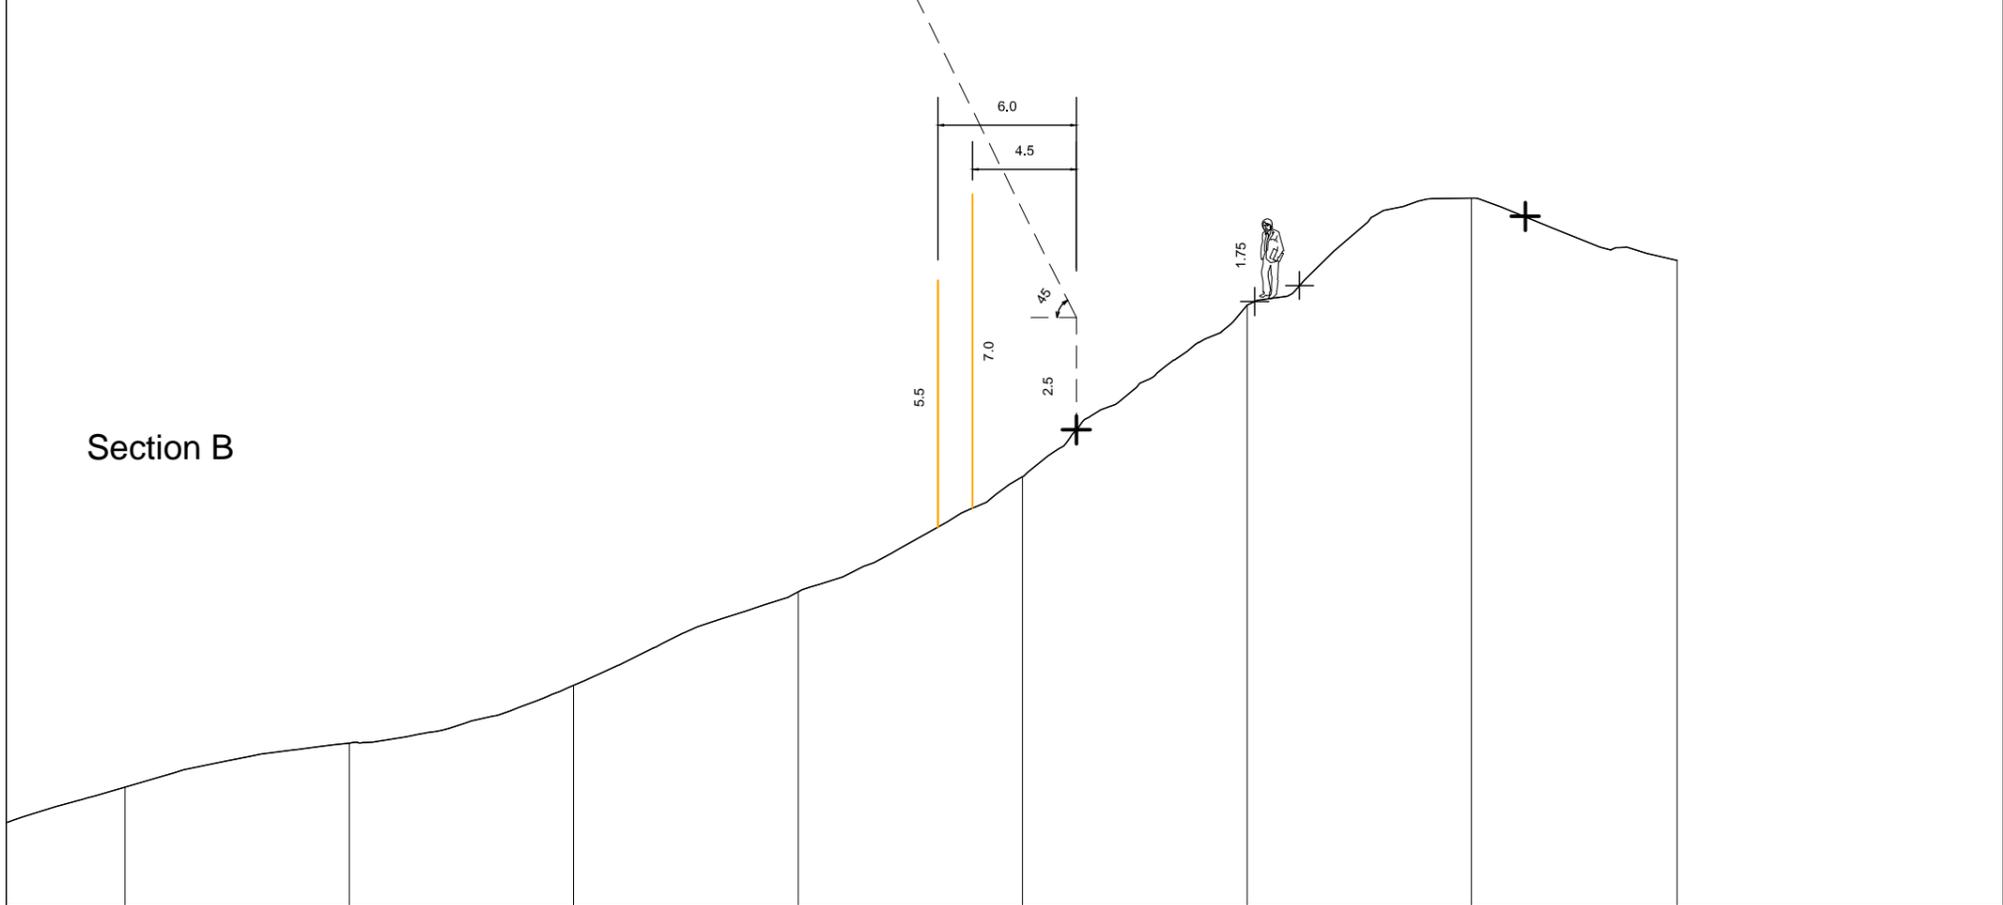

Section C

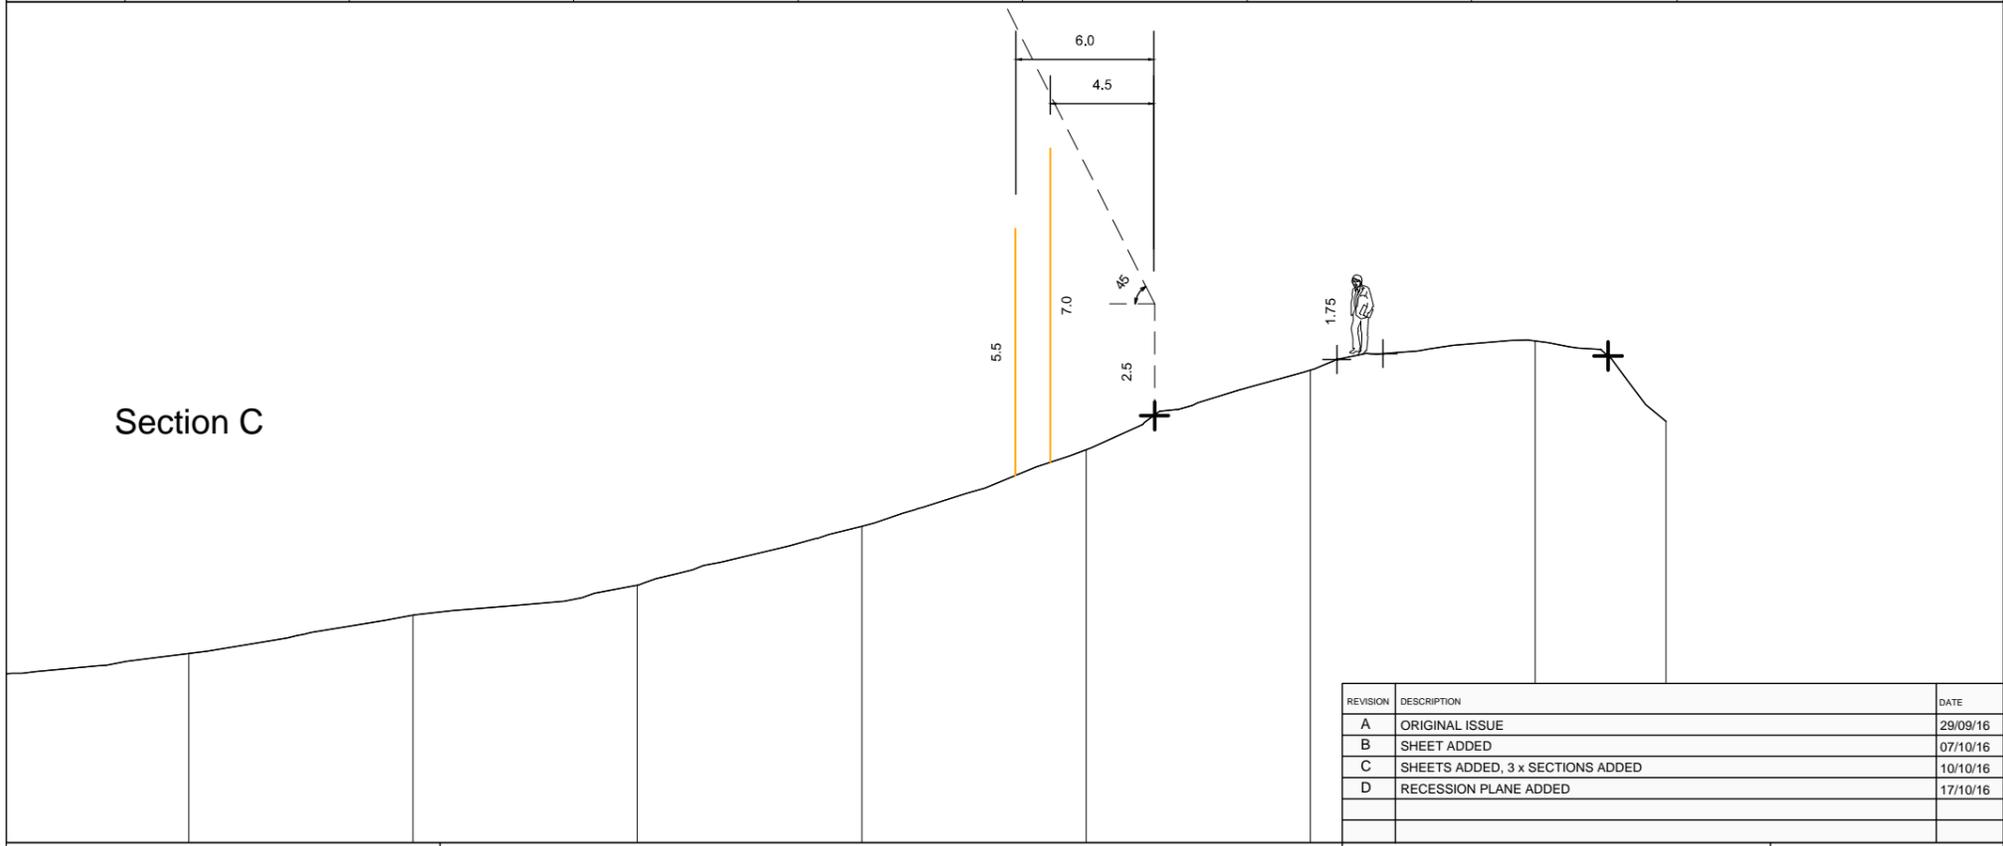

REVISION	DESCRIPTION	DATE
A	ORIGINAL ISSUE	29/09/16
B	SHEET ADDED	07/10/16
C	SHEETS ADDED, 3 x SECTIONS ADDED	10/10/16
D	RECESSION PLANE ADDED	17/10/16




Existing Ground Levels
Long-sections A - C Zoomed


A Project By:
UNIVERSAL DEVELOPMENTS

SCALE
Vrt = 2 x Hz
DATUM & LEVEL
Lindis Peak 2000
LEVEL IN TERMS OF MSL
ORIGIN QIT 1 DP 447560 RL = 310.19


Section D

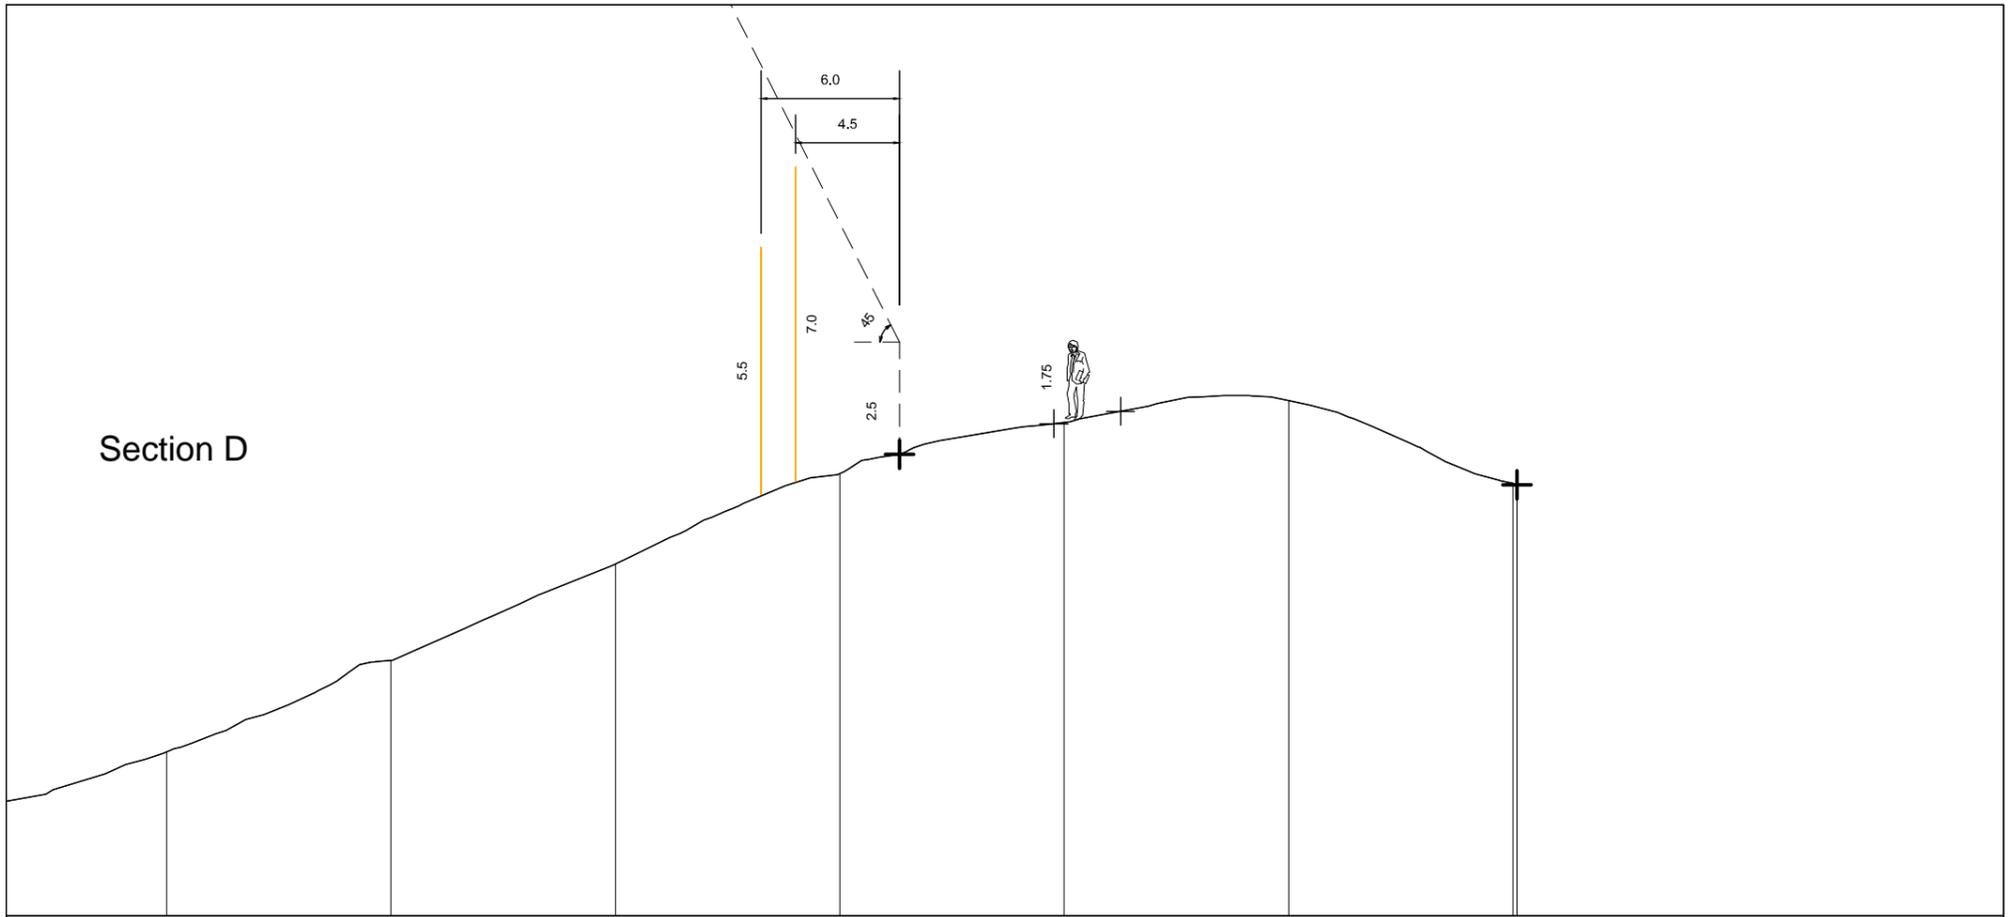

Section E

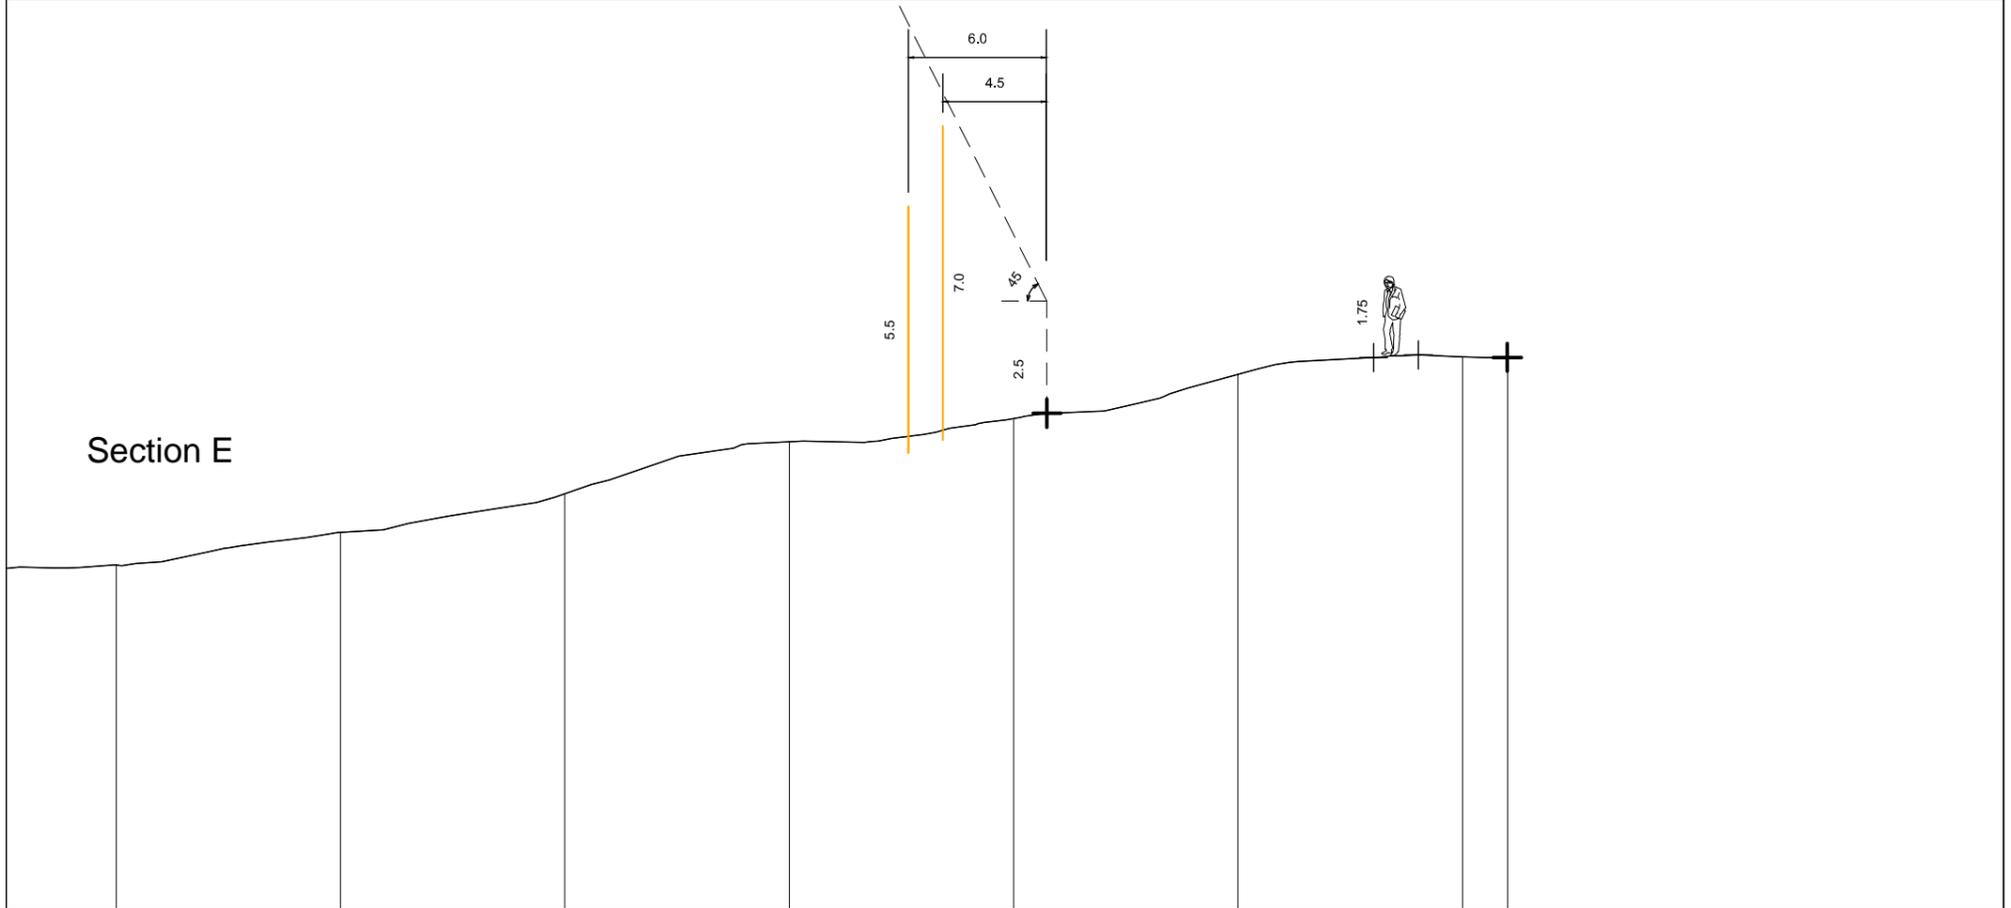

Section F

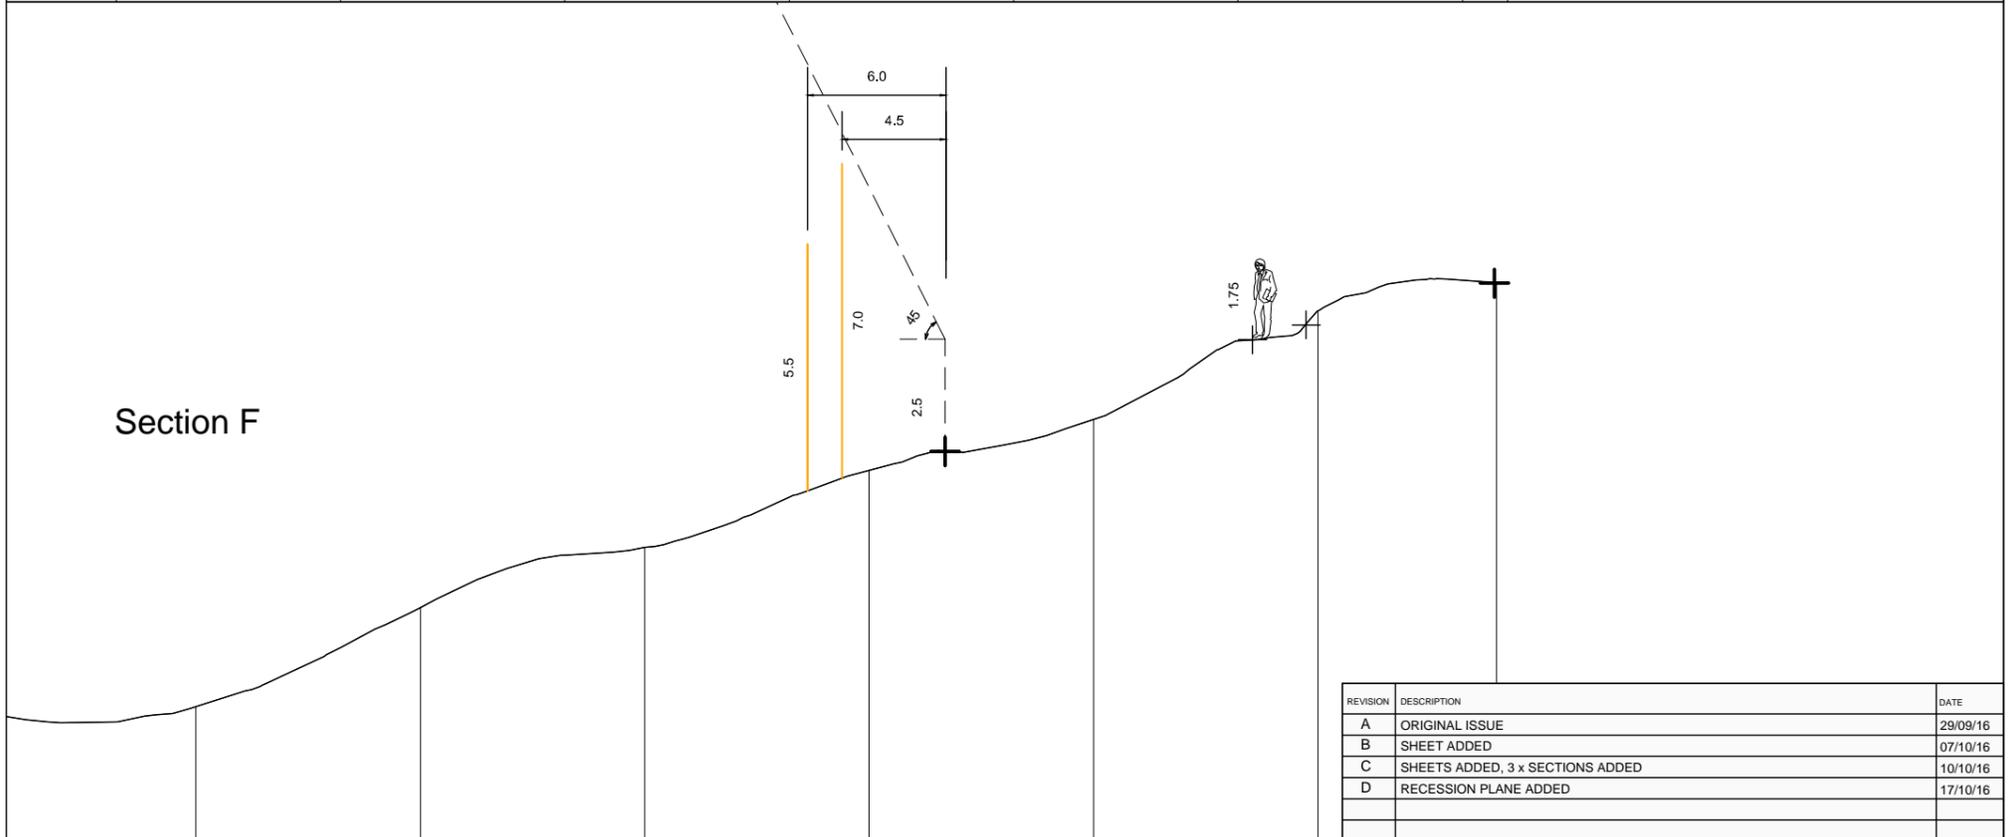

REVISION	DESCRIPTION	DATE
A	ORIGINAL ISSUE	29/09/16
B	SHEET ADDED	07/10/16
C	SHEETS ADDED, 3 x SECTIONS ADDED	10/10/16
D	RECESSION PLANE ADDED	17/10/16



Existing Ground Levels
Long-sections D - F Zoomed

A Project By:
UNIVERSAL DEVELOPMENTS

SCALE
Vrt = 2 x Hz
DATUM & LEVEL
Lindis Peak 2000
LEVEL IN TERMS OF MSL
ORIGIN QIT 1 DP 447560 RL = 310.19