


## **ANNEXURE A - Copy of the Structure Plan**

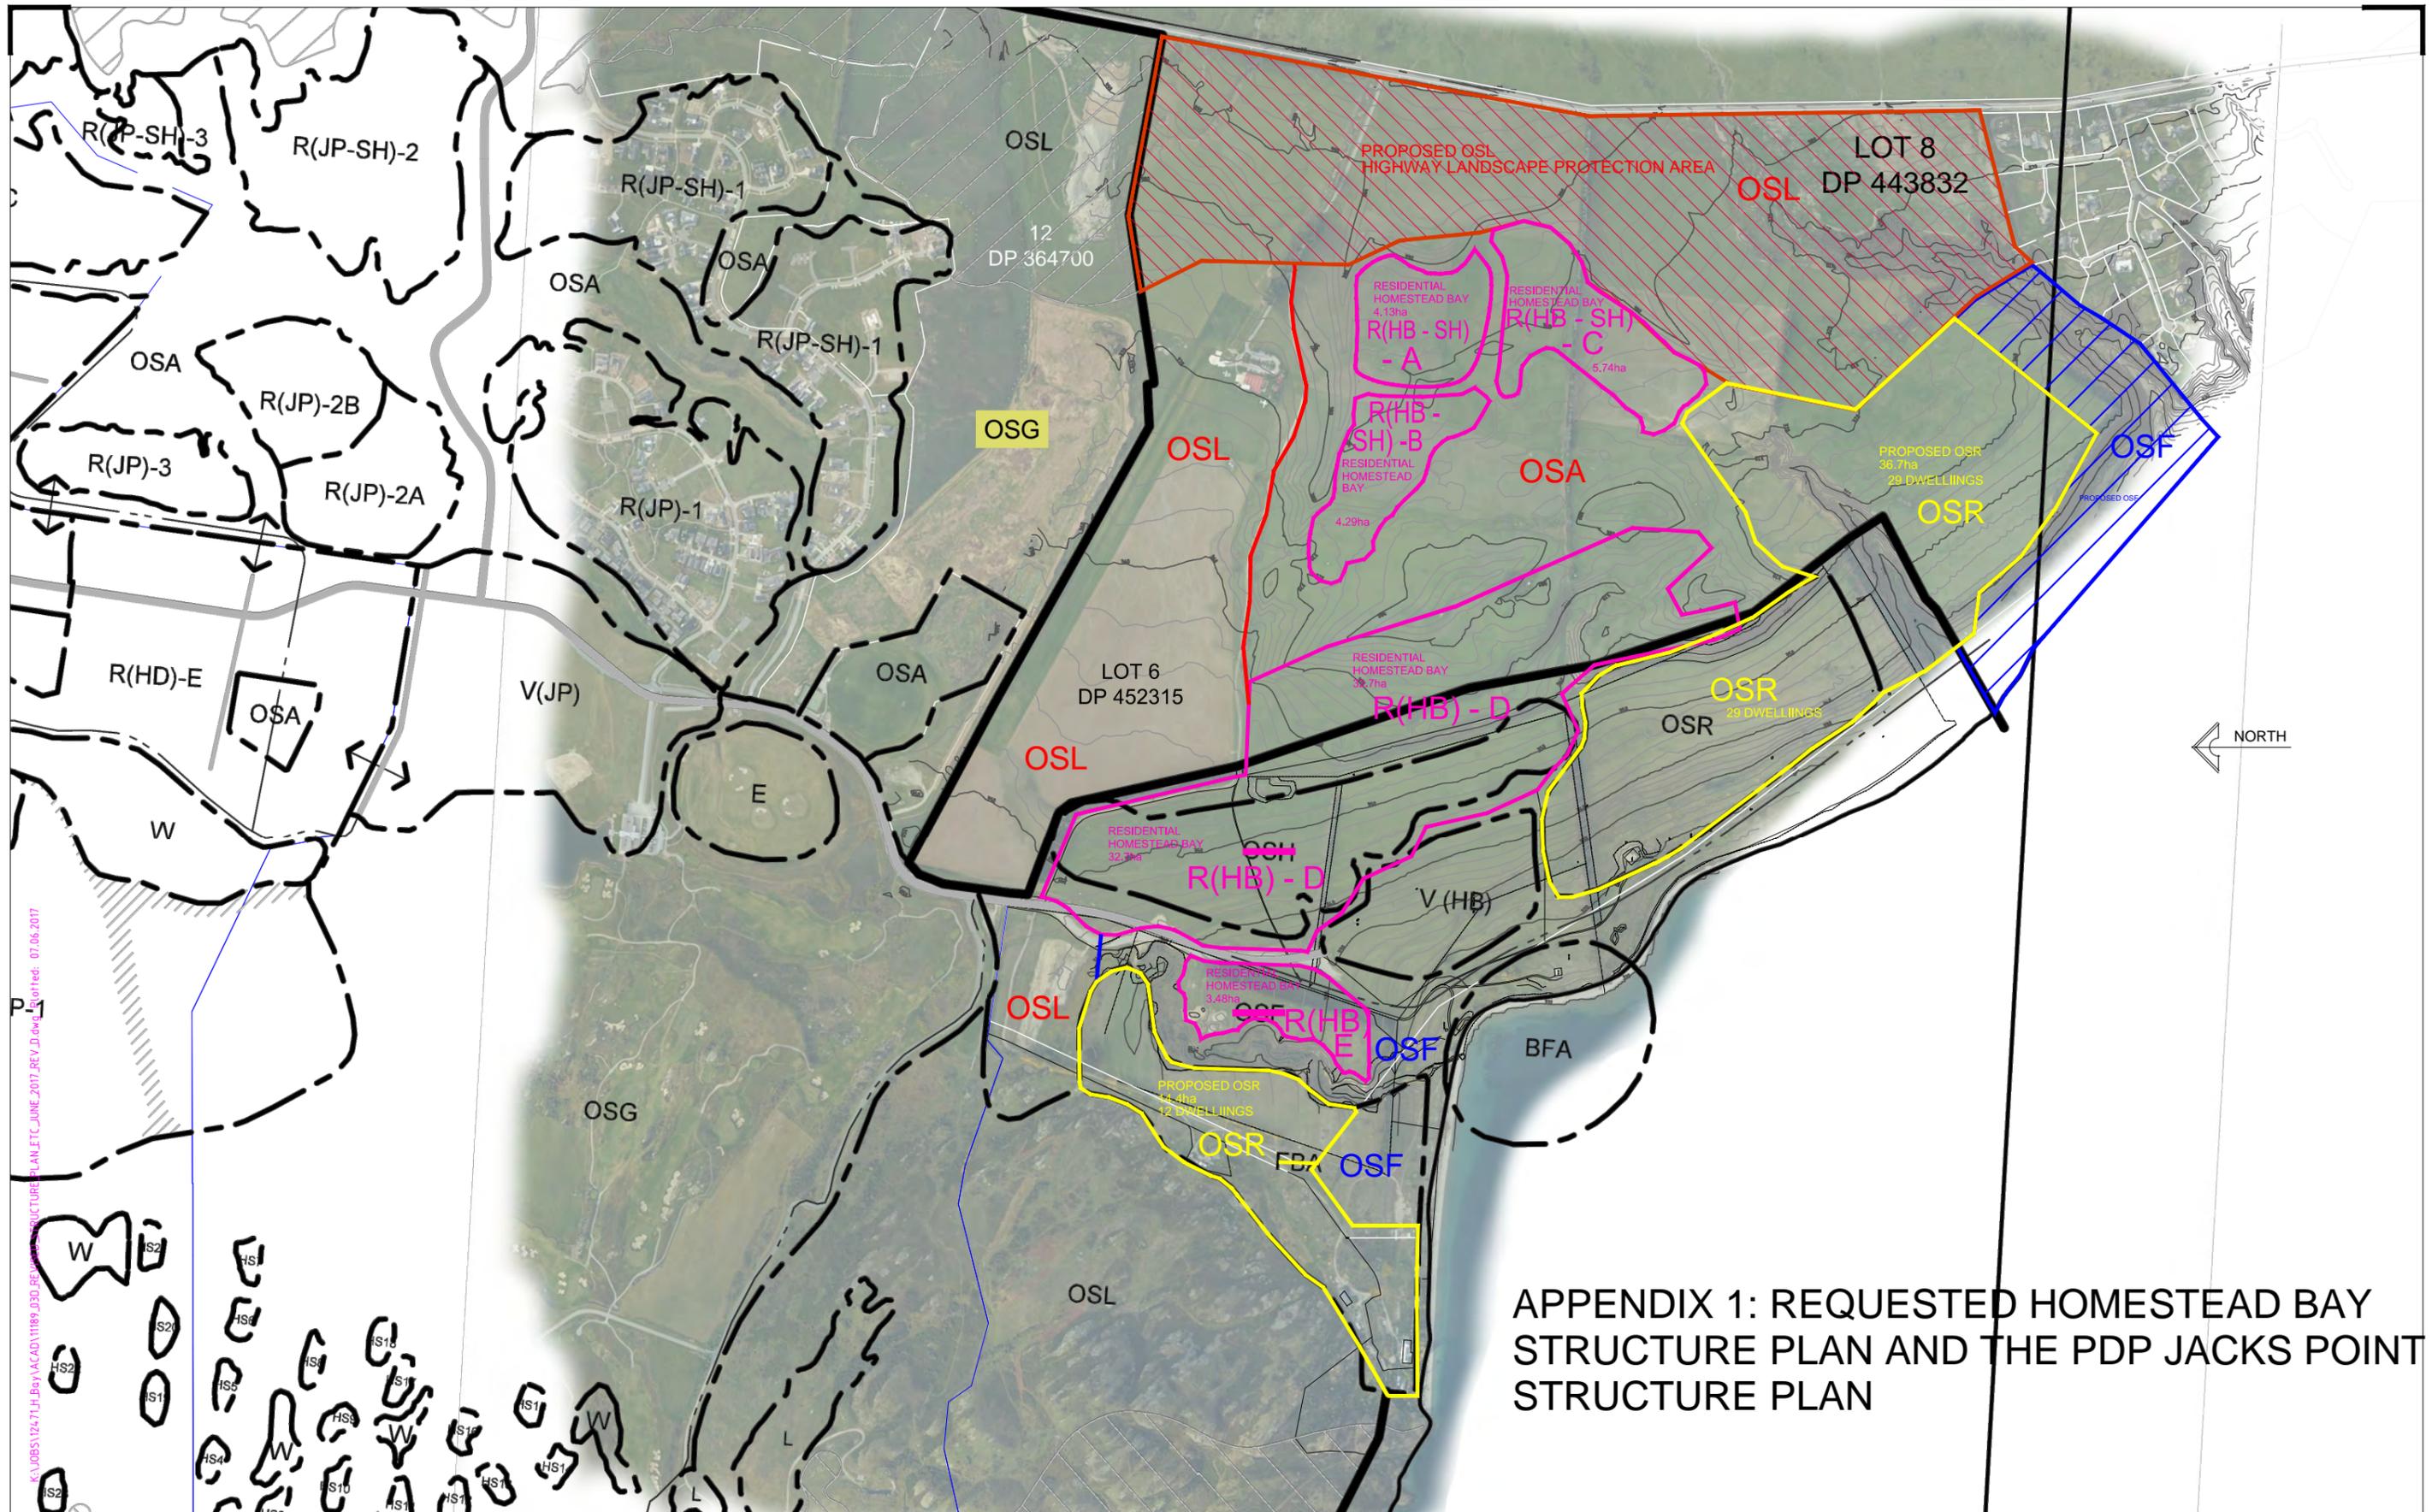


APPENDIX 1: REQUESTED HOMESTEAD BAY  
STRUCTURE PLAN AND THE PDP JACKS POINT  
STRUCTURE PLAN

**Clark Fortune McDonald & Associates**  
 Licensed Cadastral Surveyors - Land Development - Planning Consultants  
 309 Lower Shotover Road, P.O.Box 553 Queenstown  
 Tel. (03)441-6044, Fax (03)442-1066, Email admin@cfma.co.nz  
 21 Reece Crescent, P.O.Box 550, Wanaka  
 Tel. (03)443-4448, Fax (03)443-4445, Email admin@cfma.co.nz  
 Shop 2, Otago House, 475 Moray Place, P.O. Box 5960  
 Tel. (03)470-1582, Fax (03)470-1583, Email admin@cfma.co.nz

Rev.	Date	Revision Details	By
A	08.10.15	ISSUED TO PP AND JARDINE	NM
D	07.06.17	NEW AERIALS, CONTOURS, ACTIVITY AREAS	TS

PROPOSED STRUCTURE PLAN AND EXTENSION TO JACKS POINT ZONE  
HOMESTEAD BAY  
OVER LOTS 1 TO 8 DP 443832

Client	JARDINE TRUST	Surveyed	Signed	Date	Job No.	11189	Drawing No.	1
Notes:	All dimensions shown are in meters unless shown otherwise. Any person using Clark Fortune McDonald drawings and other data accepts the risk of: - Using the drawings and other data in electronic form without requesting and checking them for accuracy against the original hard copy versions. - Ensuring the information is the most recent issue. - Copyright on this drawing is reserved.							
Drawn	Signed	Date	Scale	1:10,000				
Designed	Signed	Date	Datum & Level	@ A3				
				D				

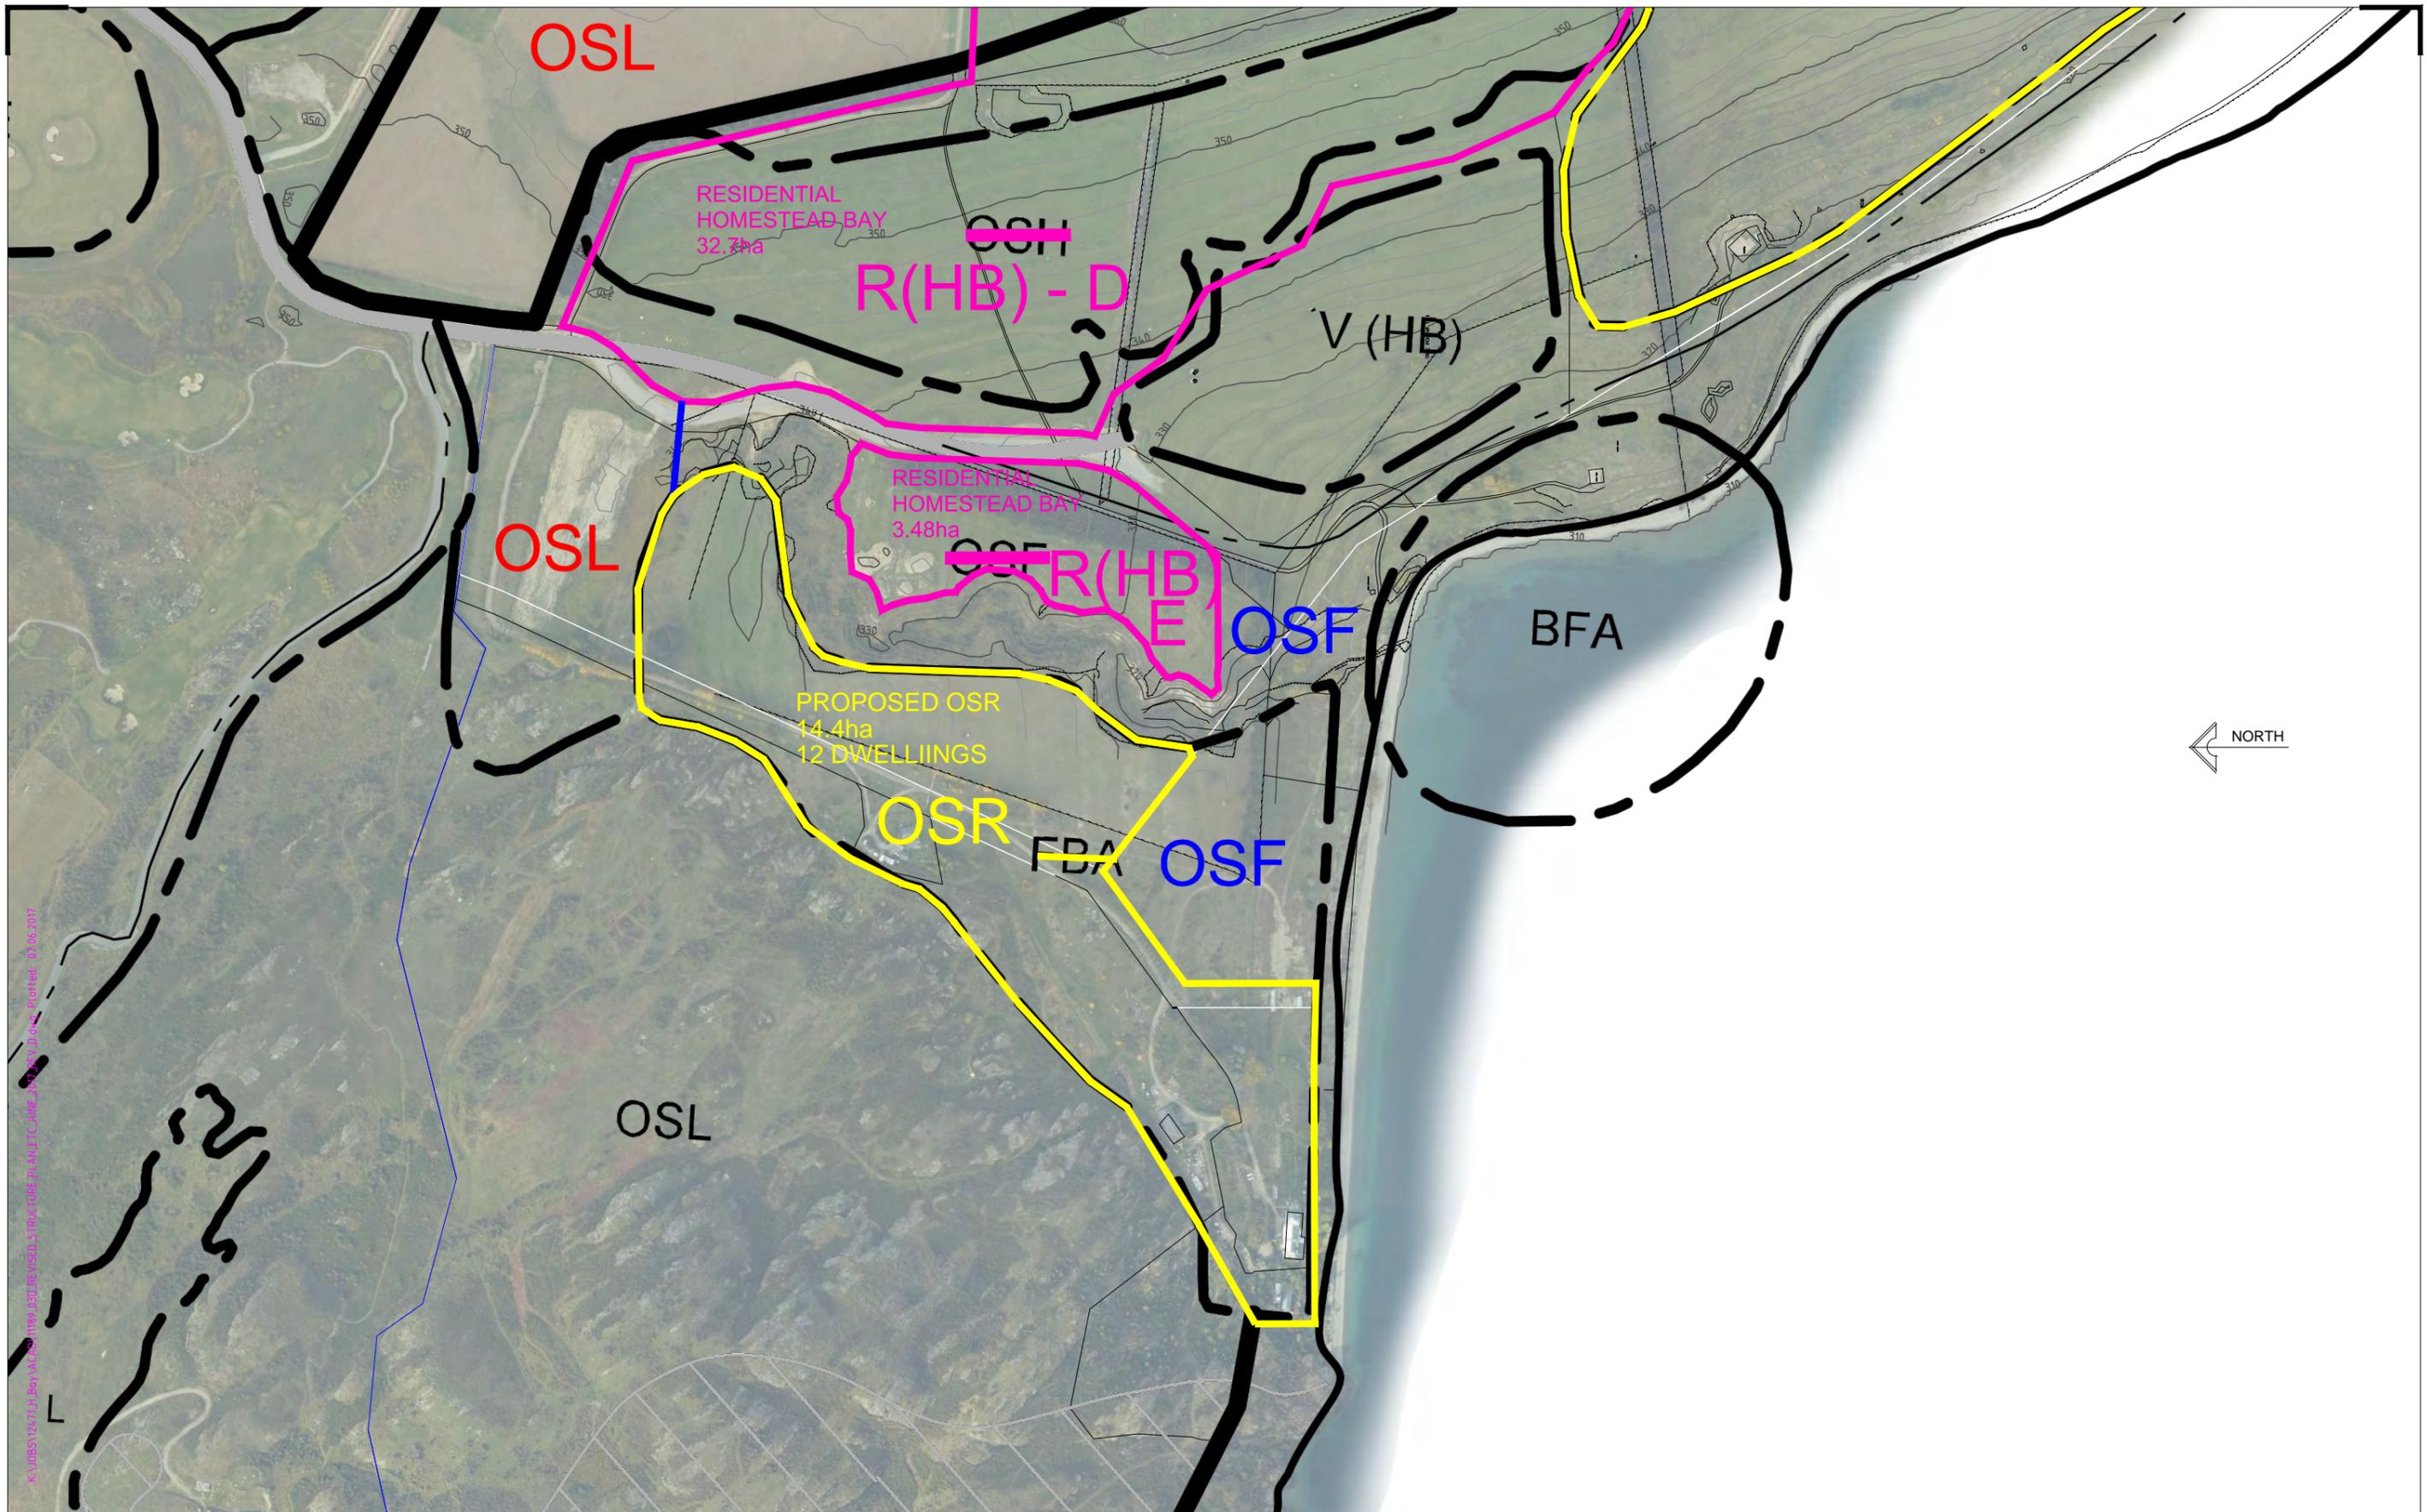


Shotover Design Limited trading as  
**Clark Fortune McDonald & Associates**  
 Licensed Cadastral Surveyors - Land Development - Planning Consultants  
 309 Lower Shotover Road, P.O.Box 553 Queenstown  
 Tel. (03)441-6044, Fax (03)442-1066, Email admin@cfma.co.nz  
 21 Reece Crescent, P.O.Box 550, Wanaka  
 Tel. (03)443-4448, Fax (03)443-4445, Email admin@cfma.co.nz  
 Shop 2, Otago House, 475 Moray Place, P.O. Box 5960  
 Tel. (03)470-1582, Fax (03)470-1583, Email admin@cfma.co.nz

Rev.	Date	Revision Details	By
A	08.10.15	ISSUED TO PP AND JARDINE	NM
D	07.06.17	NEW AERIALS, CONTOURS, ACTIVITY AREAS	TS

**PROPOSED STRUCTURE PLAN AND EXTENSION TO JACKS POINT ZONE  
 HOMESTEAD BAY  
 OVER LOTS 1 TO 8 DP 443832**

Client	JARDINE TRUST	Surveyed	Signed	Date	Job No.	Drawing No.
					11189	2
Notes:	All dimensions shown are in meters unless shown otherwise. Any person using Clark Fortune McDonald drawings and other data accepts the risk of: - Using the drawings and other data in electronic form without requesting and checking them for accuracy against the original hard copy versions. - Ensuring the information is the most recent issue. - Copyright on this drawing is reserved.					
Drawn	Signed	Date	Scale	1:5,000 @ A3		
Designed	Signed	Date	Datum & Level	Rev. D		

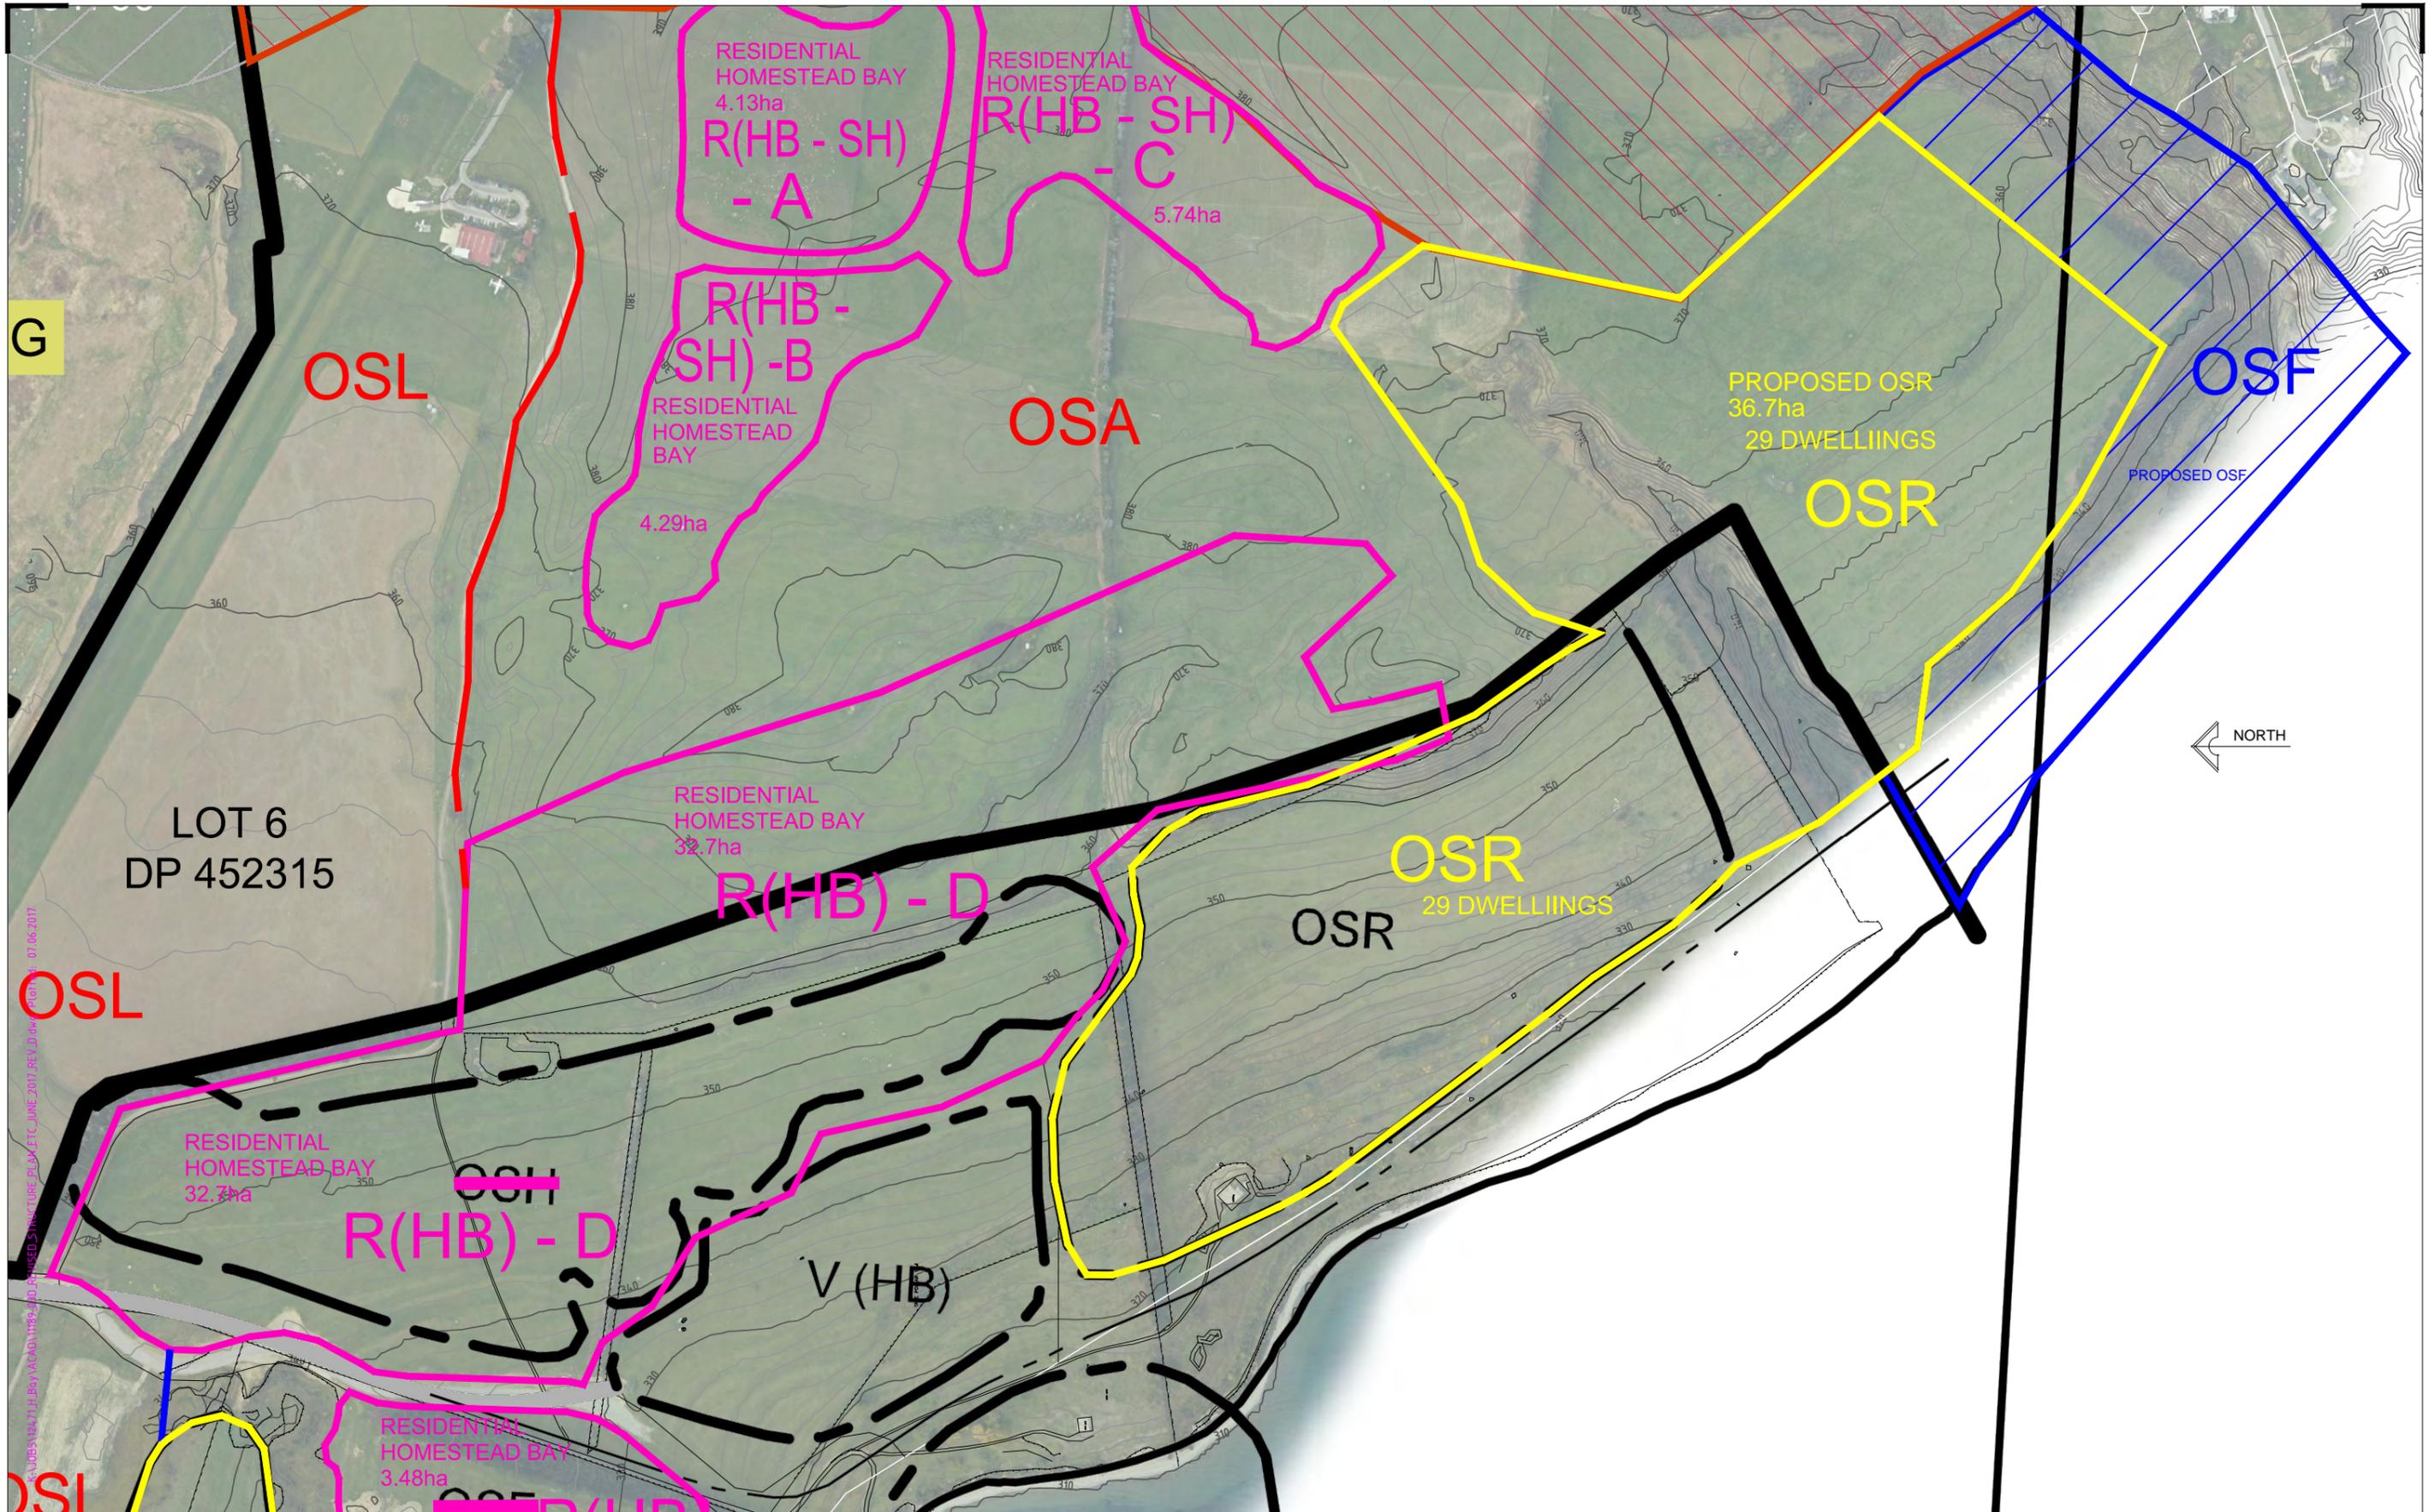



**Clark Fortune McDonald & Associates**  
 Licensed Cadastral Surveyors - Land Development - Planning Consultants  
 309 Lower Shotover Road, P.O.Box 553 Queenstown  
 Tel. (03)441-6044, Fax (03)442-1066, Email admin@cfma.co.nz  
 21 Reece Crescent, P.O.Box 550, Wanaka  
 Tel. (03)443-4448, Fax (03)443-4445, Email admin@cfma.co.nz  
 Shop 2, Otago House, 475 Moray Place, P.O. Box 5960  
 Tel. (03)470-1582, Fax (03)470-1583, Email admin@cfma.co.nz

Rev.	Date	Revision Details	By
A	08.10.15	ISSUED TO PP AND JARDINE	NM
D	07.06.17	NEW AERIALS, CONTOURS, ACTIVITY AREAS	TS

**PROPOSED STRUCTURE PLAN AND EXTENSION TO JACKS POINT ZONE  
 HOMESTEAD BAY  
 OVER LOTS 1 TO 8 DP 443832**

Client	JARDINE TRUST	Surveyed	Signed	Date	Job No.	11189	Drawing No.	3
Notes:	All dimensions shown are in meters unless shown otherwise. Any person using Clark Fortune McDonald drawings and other data accepts the risk of: - Using the drawings and other data in electronic form without requesting and checking them for accuracy against the original hard copy versions. - Ensuring the information is the most recent issue. - Copyright on this drawing is reserved.							
Drawn	Signed	Date	Scale	1:5,000				
Designed	Signed	Date	Datum & Level	@ A3				
				Rev.	D			

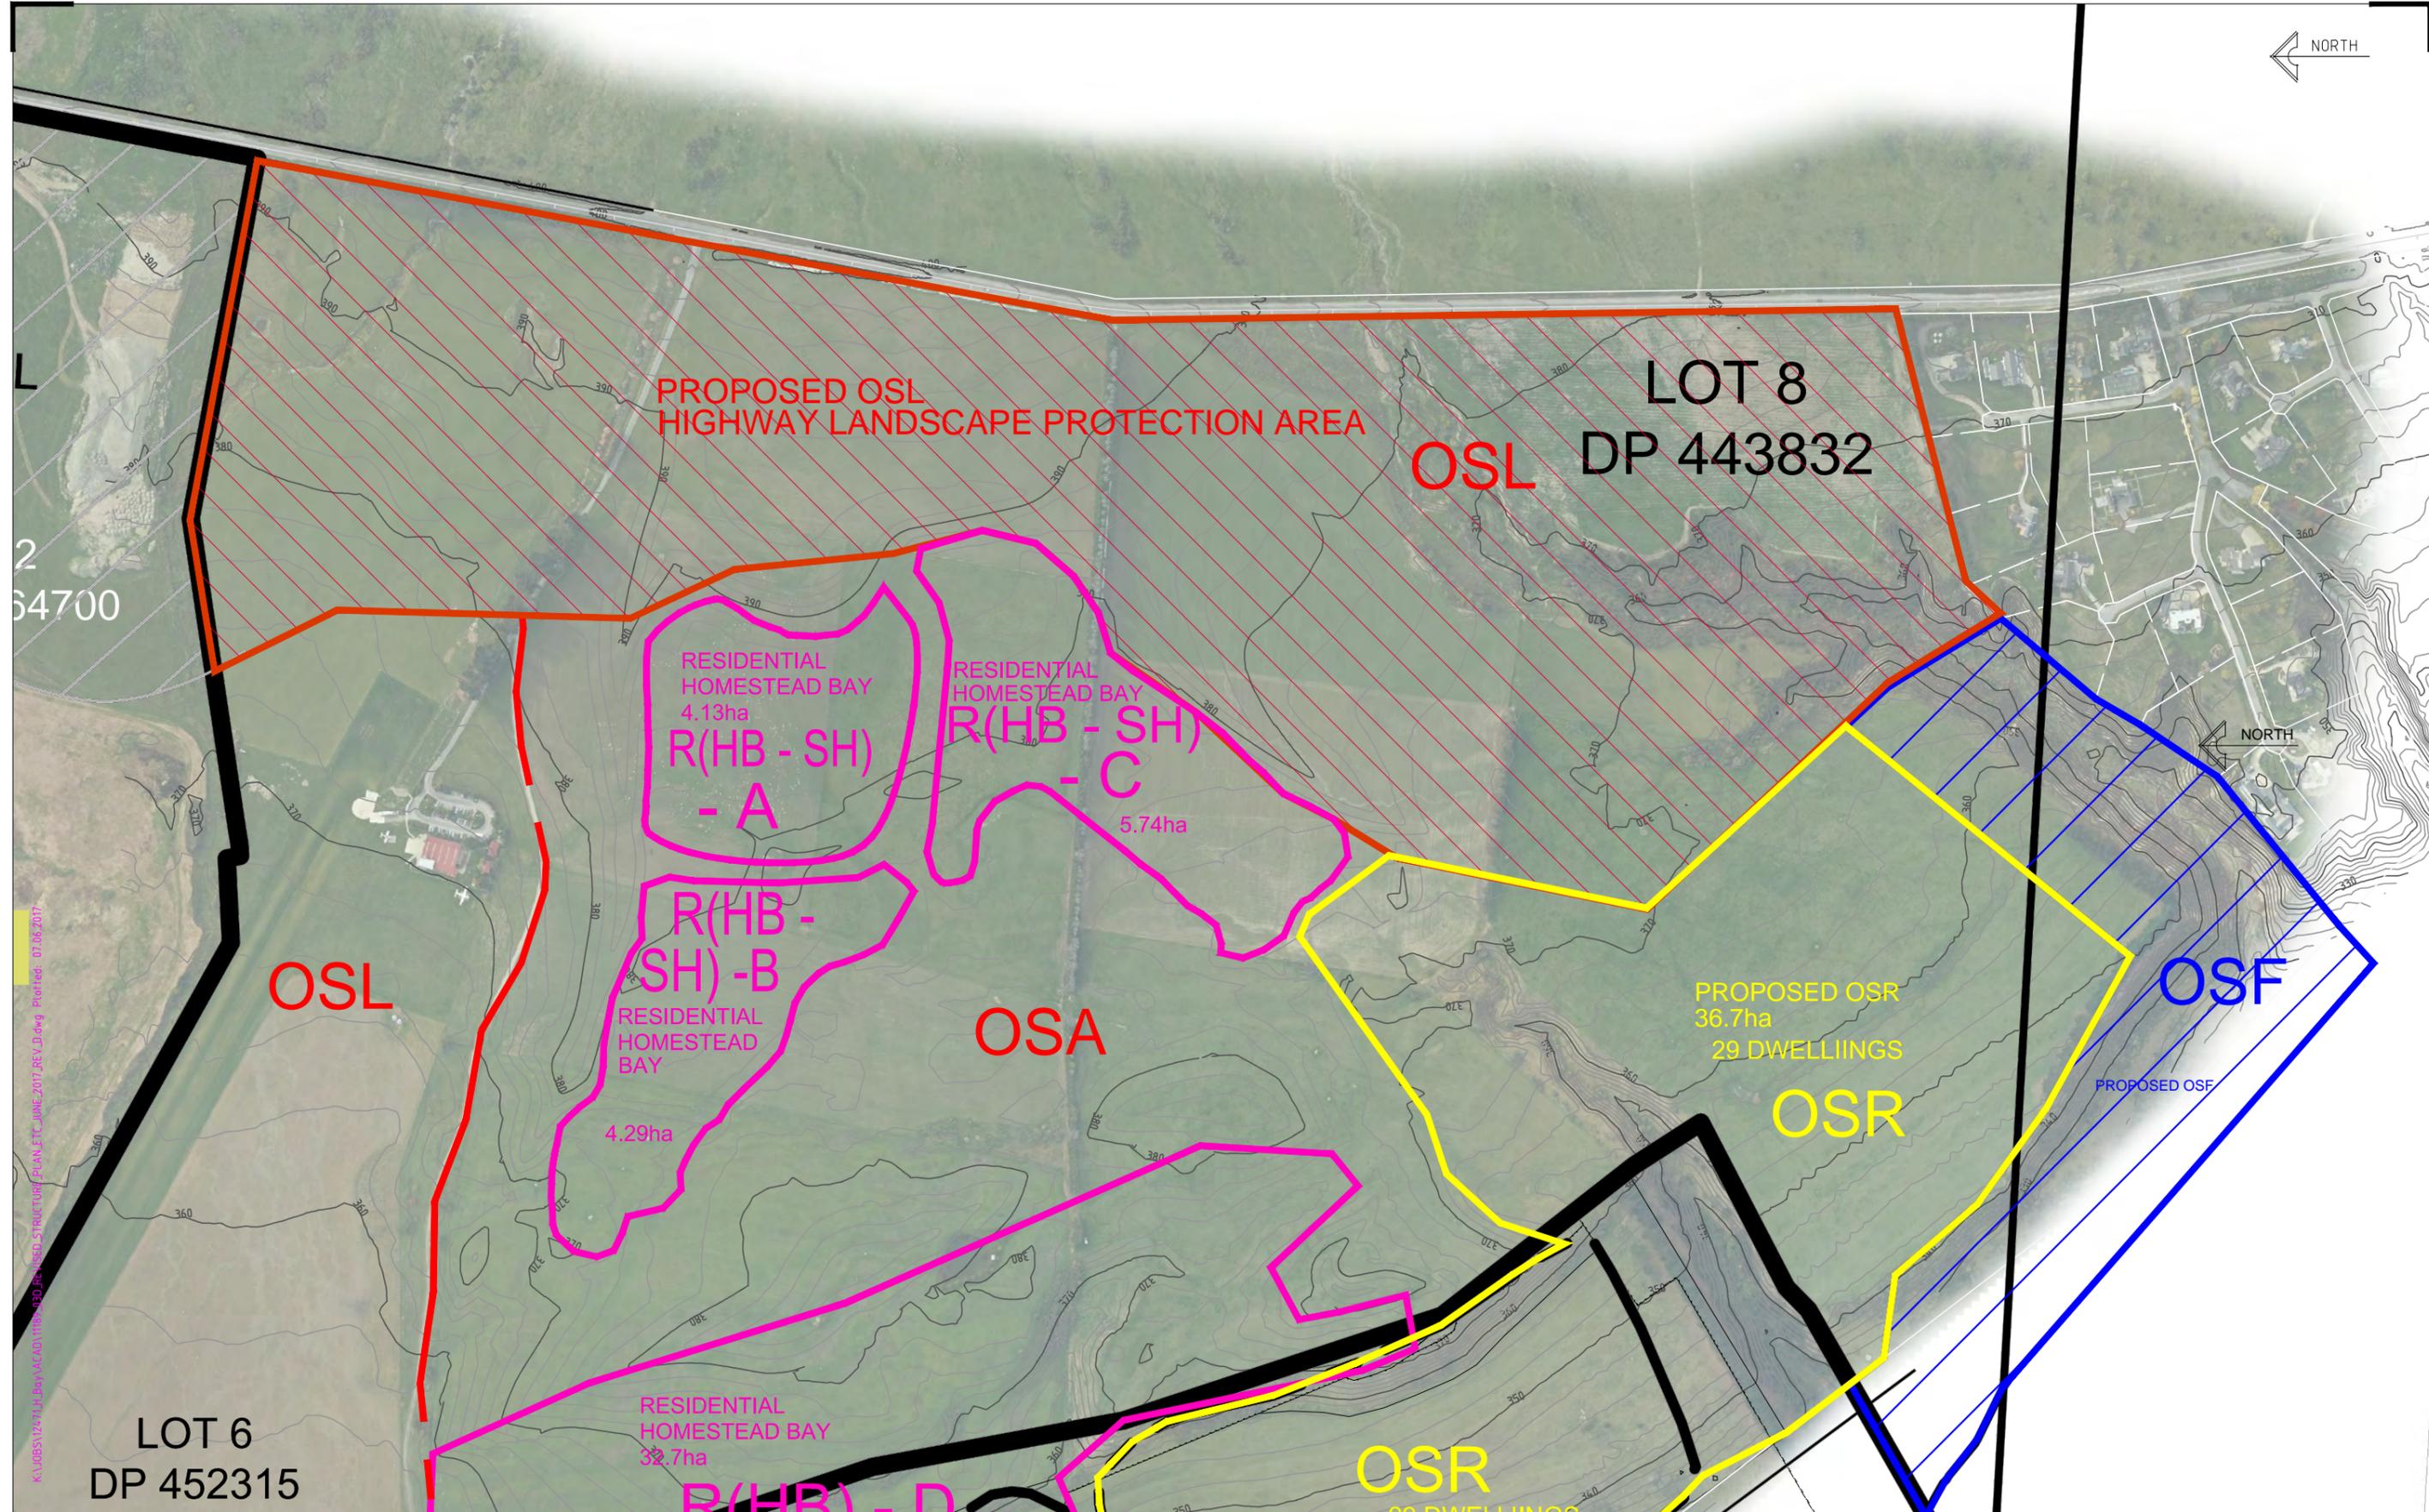


Shotover Design Limited trading as  
**Clark Fortune McDonald & Associates**  
 Licensed Cadastral Surveyors - Land Development - Planning Consultants  
 309 Lower Shotover Road, P.O.Box 553 Queenstown  
 Tel. (03)441-6044, Fax (03)442-1066, Email admin@cfma.co.nz  
 21 Reece Crescent, P.O.Box 550, Wanaka  
 Tel. (03)443-4448, Fax (03)443-4445, Email admin@cfma.co.nz  
 Shop 2, Otago House, 475 Moray Place, P.O. Box 5960  
 Tel. (03)470-1582, Fax (03)470-1583, Email admin@cfma.co.nz

Rev.	Date	Revision Details	By
A	08.10.15	ISSUED TO PP AND JARDINE	NM
D	07.06.17	NEW AERIALS, CONTOURS, ACTIVITY AREAS	TS

**PROPOSED STRUCTURE PLAN AND EXTENSION TO JACKS POINT ZONE  
 HOMESTEAD BAY  
 OVER LOTS 1 TO 8 DP 443832**

Client	JARDINE TRUST	Surveyed	Signed	Date	Job No.	11189	Drawing No.	4
Notes:	All dimensions shown are in meters unless shown otherwise. Any person using Clark Fortune McDonald drawings and other data accepts the risk of: - Using the drawings and other data in electronic form without requesting and checking them for accuracy against the original hard copy versions. - Ensuring the information is the most recent issue. - Copyright on this drawing is reserved.							
Drawn	Signed	Date	Scale	1:5,000				
Designed	Signed	Date	Datum & Level	@ A3				
				Rev.	D			

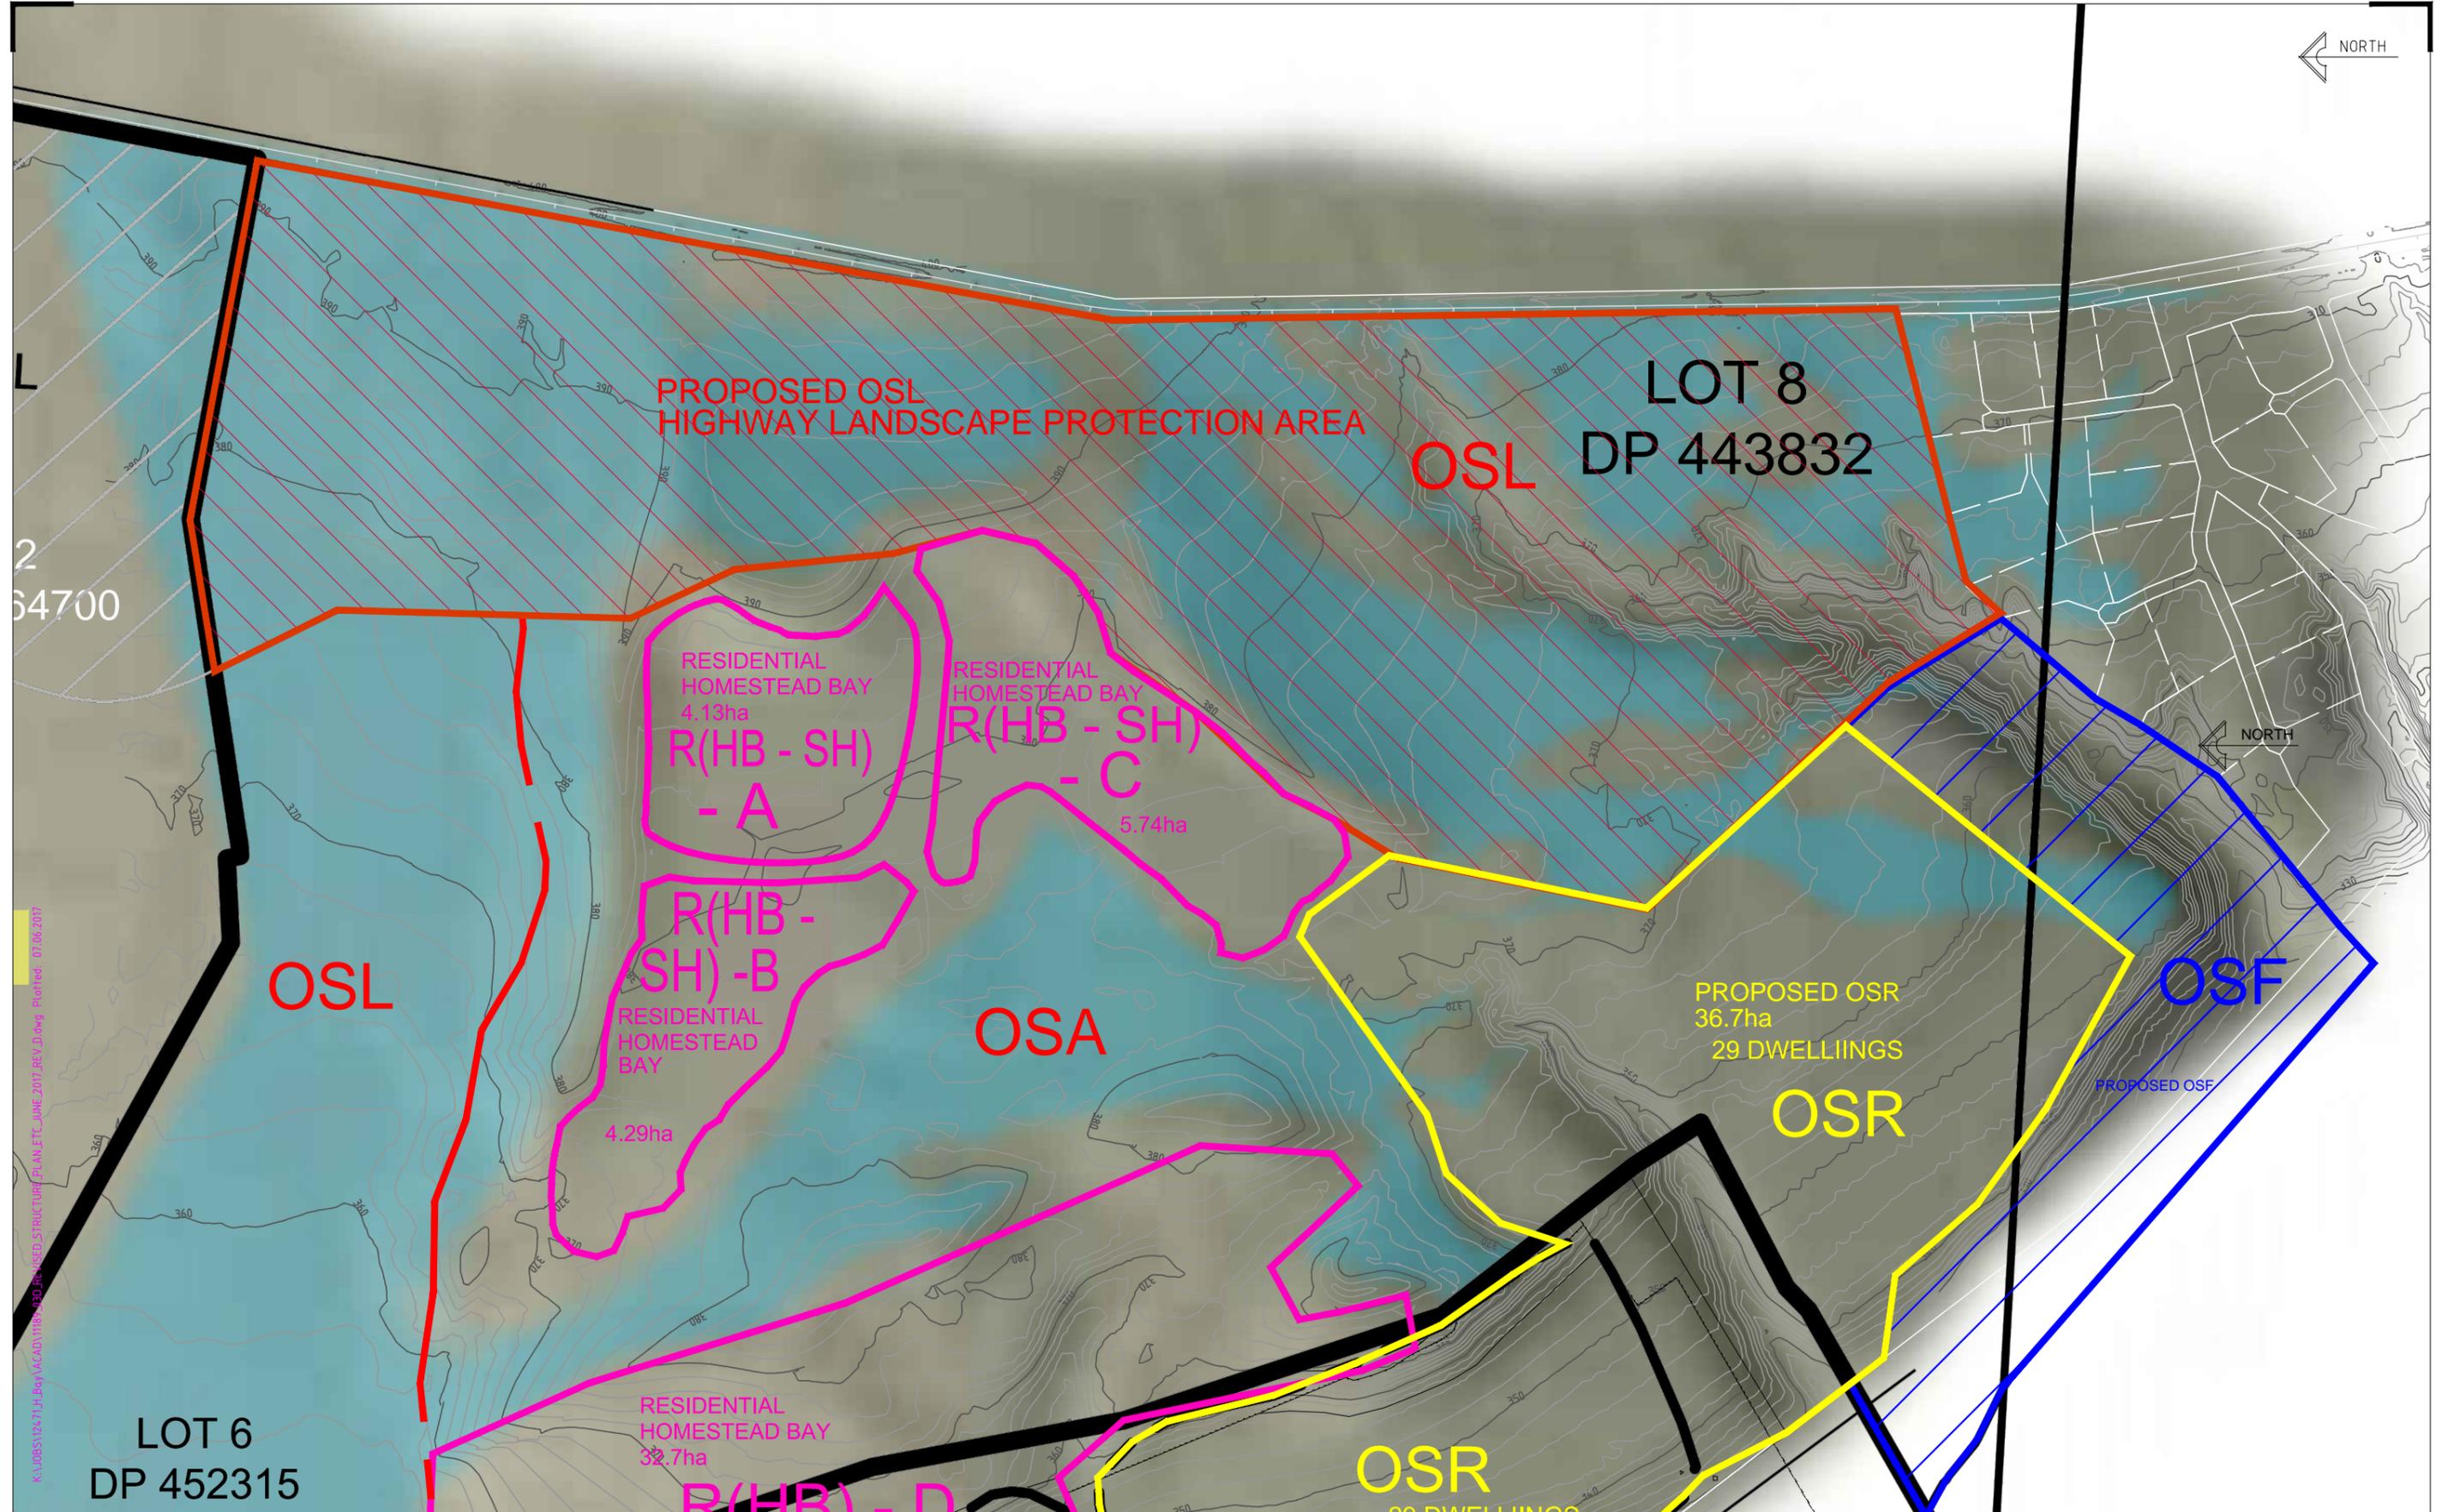



**Clark Fortune McDonald & Associates**  
 Licensed Cadastral Surveyors - Land Development - Planning Consultants  
 309 Lower Shotover Road, P.O.Box 553 Queenstown  
 Tel. (03)441-6044, Fax (03)442-1066, Email admin@cfma.co.nz  
 21 Reece Crescent, P.O.Box 550, Wanaka  
 Tel. (03)443-4448, Fax (03)443-4445, Email admin@cfma.co.nz  
 Shop 2, Otago House, 475 Moray Place, P.O. Box 5960  
 Tel. (03)470-1582, Fax (03)470-1583, Email admin@cfma.co.nz

Rev.	Date	Revision Details	By
A	08.10.15	ISSUED TO PP AND JARDINE	NM
D	07.06.17	NEW AERIALS, CONTOURS, ACT AREAS, V SHED	TS

**PROPOSED STRUCTURE PLAN AND EXTENSION TO JACKS POINT ZONE  
 HOMESTEAD BAY - VIEWSHED ANALYSIS FROM KINGSTON ROAD  
 OVER LOTS 1 TO 8 DP 443832**

Client	JARDINE TRUST	Surveyed	Signed	Date	Job No.	11189	Drawing No.	5
Notes:	All dimensions shown are in meters unless shown otherwise. Any person using Clark Fortune McDonald drawings and other data accepts the risk of: - Using the drawings and other data in electronic form without requesting and checking them for accuracy against the original hard copy versions. - Ensuring the information is the most recent issue. - Copyright on this drawing is reserved.			Drawn	Signed	Date	Scale	1:5,000 @ A3
		Designed	Signed	Date	Datum & Level		Rev.	D

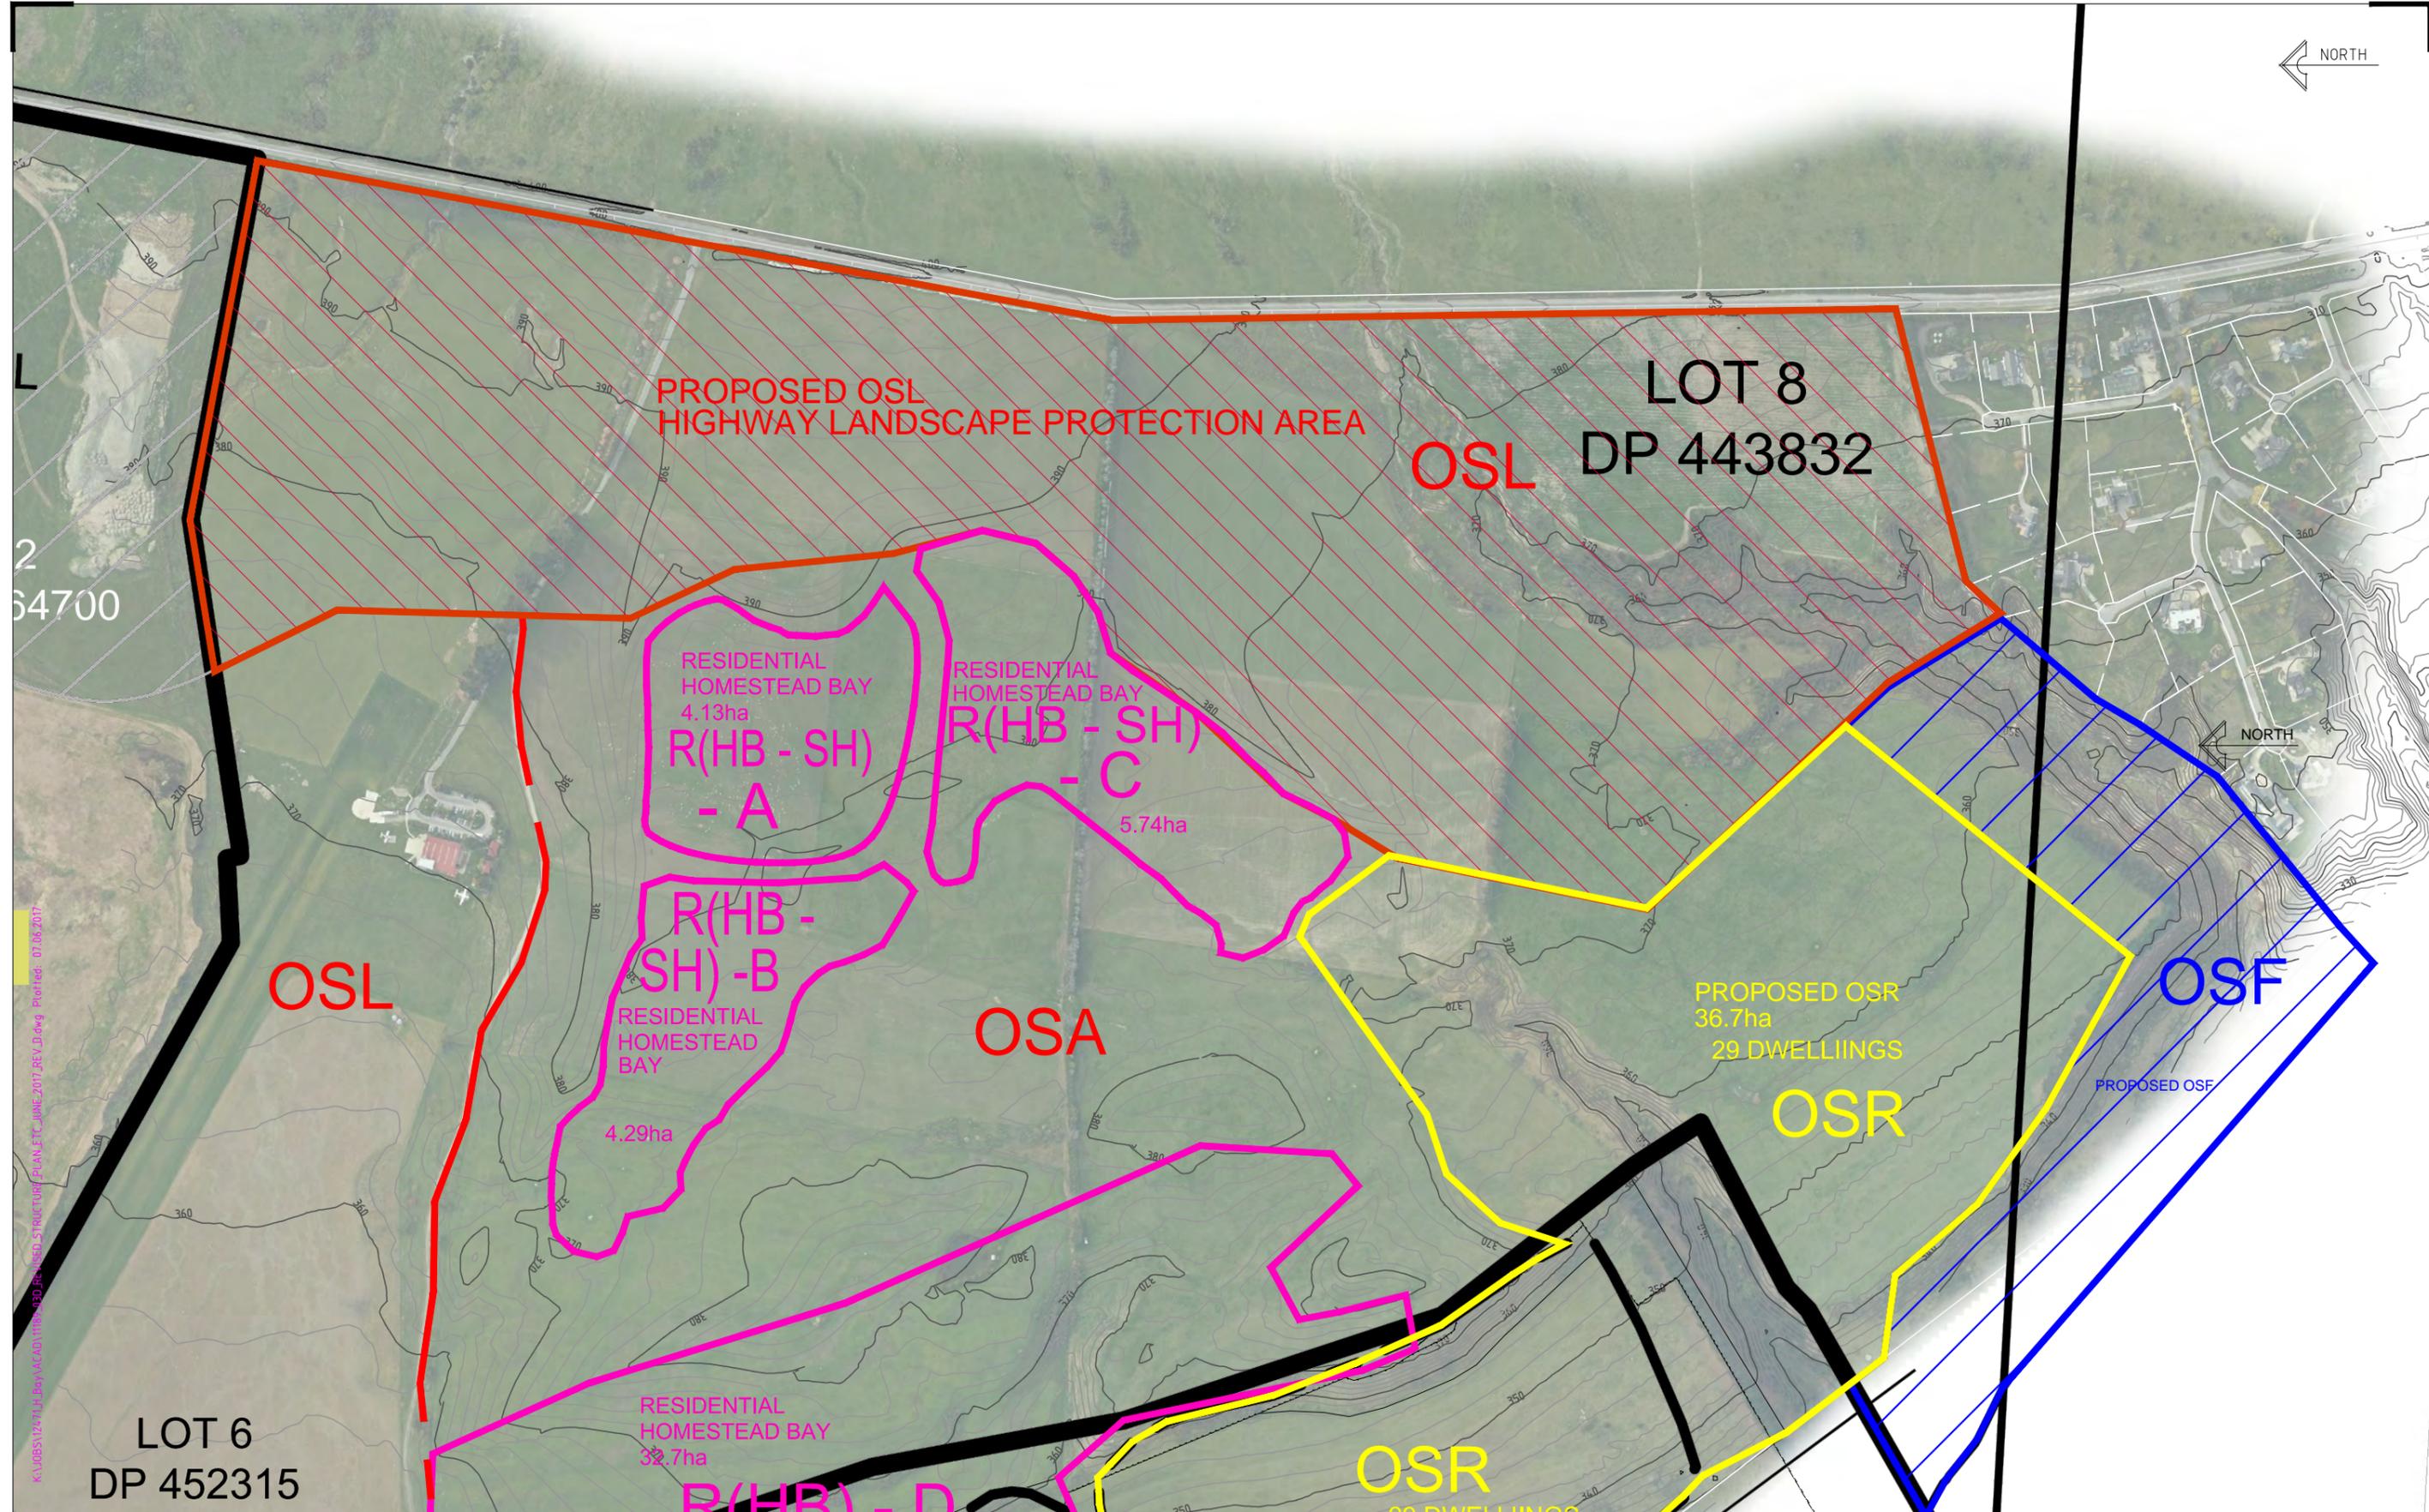

Shotover Design Limited trading as  
**Clark Fortune McDonald & Associates**  
 Licensed Cadastral Surveyors - Land Development - Planning Consultants  
 309 Lower Shotover Road, P.O.Box 553 Queenstown  
 Tel. (03)441-6044, Fax (03)442-1066, Email admin@cfma.co.nz  
 21 Reece Crescent, P.O.Box 550, Wanaka  
 Tel. (03)443-4448, Fax (03)443-4445, Email admin@cfma.co.nz  
 Shop 2, Otago House, 475 Moray Place, P.O. Box 5960  
 Tel. (03)470-1582, Fax (03)470-1583, Email admin@cfma.co.nz

Rev.	Date	Revision Details	By
A	08.10.15	ISSUED TO PP AND JARDINE	NM
D	07.06.17	NEW AERIALS, CONTOURS, ACTIVITY AREAS	TS

**PROPOSED STRUCTURE PLAN AND EXTENSION TO JACKS POINT ZONE  
 HOMESTEAD BAY  
 OVER LOTS 1 TO 8 DP 443832**

Client	JARDINE TRUST	Surveyed	Signed	Date	Job No.	11189	Drawing No.	4
Notes:	All dimensions shown are in meters unless shown otherwise. Any person using Clark Fortune McDonald drawings and other data accepts the risk of: - Using the drawings and other data in electronic form without requesting and checking them for accuracy against the original hard copy versions. - Ensuring the information is the most recent issue. - Copyright on this drawing is reserved.			Drawn	Signed	Date	Scale	1:5,000
					Datum & Level			@ A3
								Rev. D