

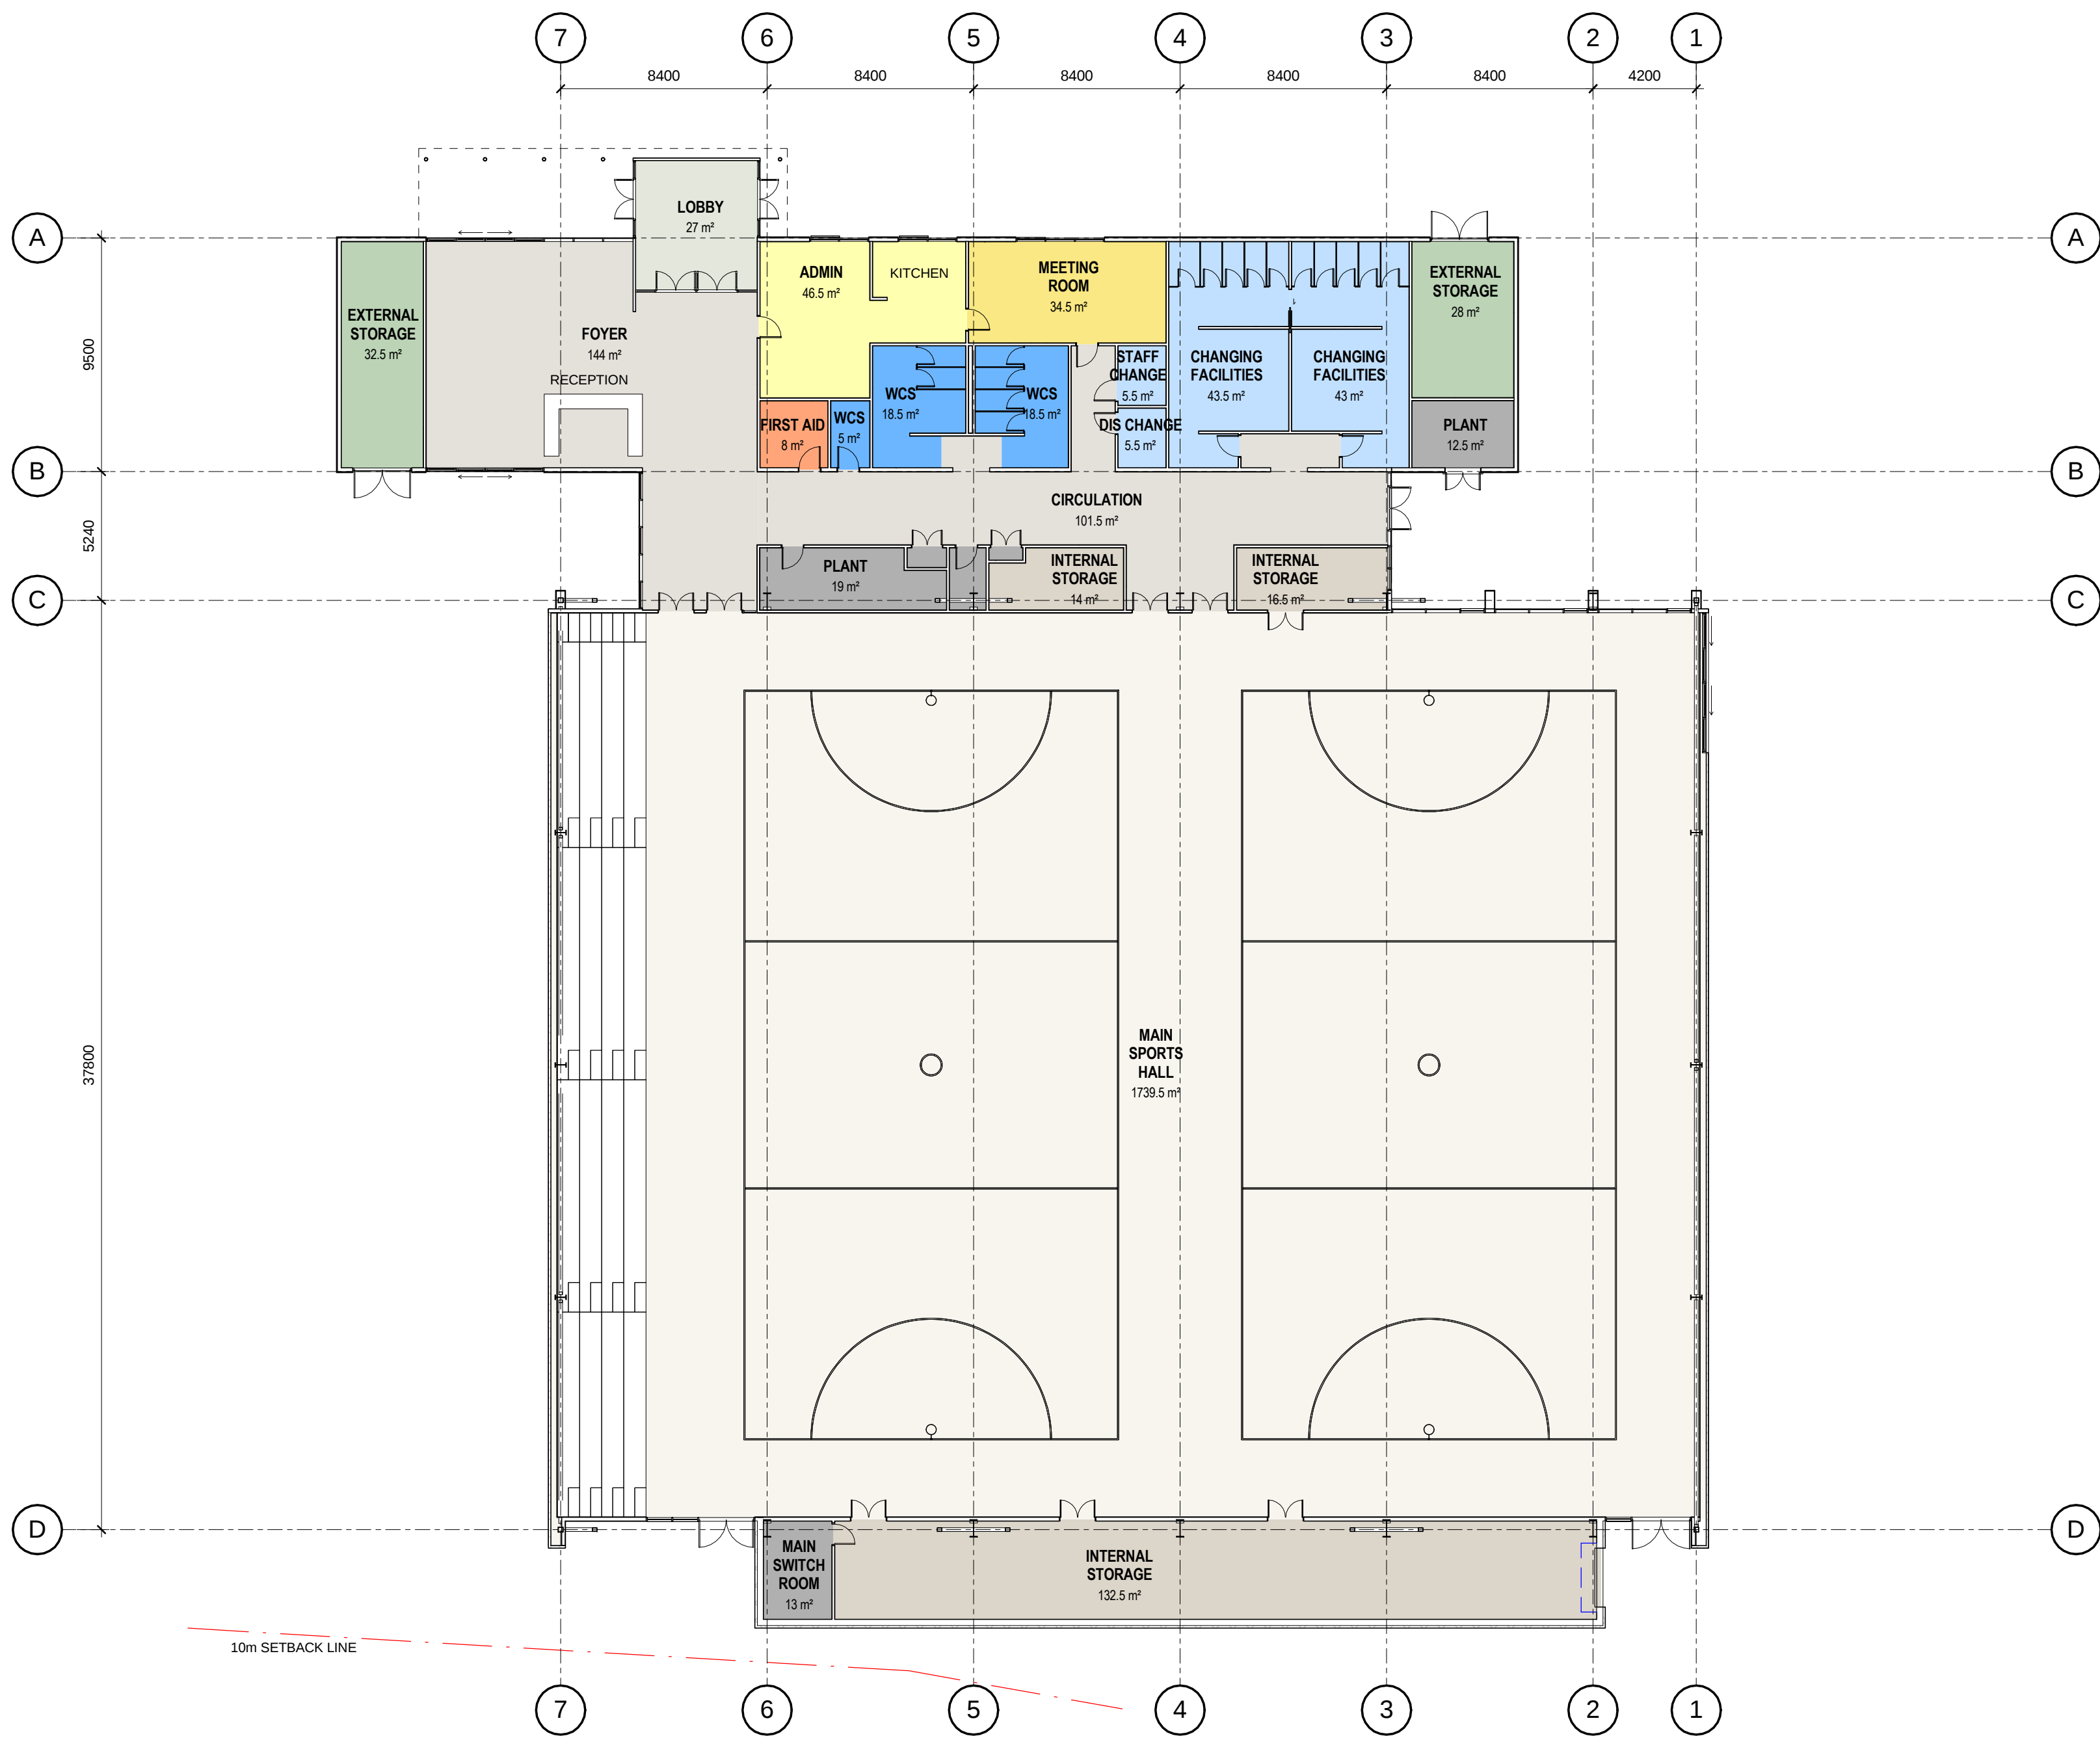


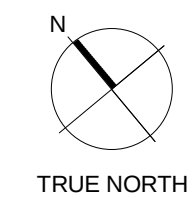

KEY	
ADMIN	
CHANGING FACILITIES	
CIRCULATION	
CLN C	
COMMS	
DB	
DIS CHANGE	
EXTERNAL STORAGE	
FIRST AID	
FOYER	
INTERNAL STORAGE	
LOBBY	
MAIN SPORTS HALL	
MAIN SWITCH ROOM	
MEETING ROOM	
PLANT	
STAFF CHANGE	
WCS	

ROOM NAME	AREA
ADMIN	46 m²
CHANGING FACILITIES	86 m²
CIRCULATION	111 m²
CLN C	4 m²
COMMS	2 m²
DB	1 m²
DIS CHANGE	5 m²
EXTERNAL STORAGE	60 m²
FIRST AID	8 m²
FOYER	144 m²
INTERNAL STORAGE	163 m²
LOBBY	27 m²
MAIN SPORTS HALL	1740 m²
MAIN SWITCH ROOM	13 m²
MEETING ROOM	35 m²
PLANT	31 m²
STAFF CHANGE	5 m²
WCS	42 m²
	2524 m²


GROSS BUILDING AREA
2549 m²

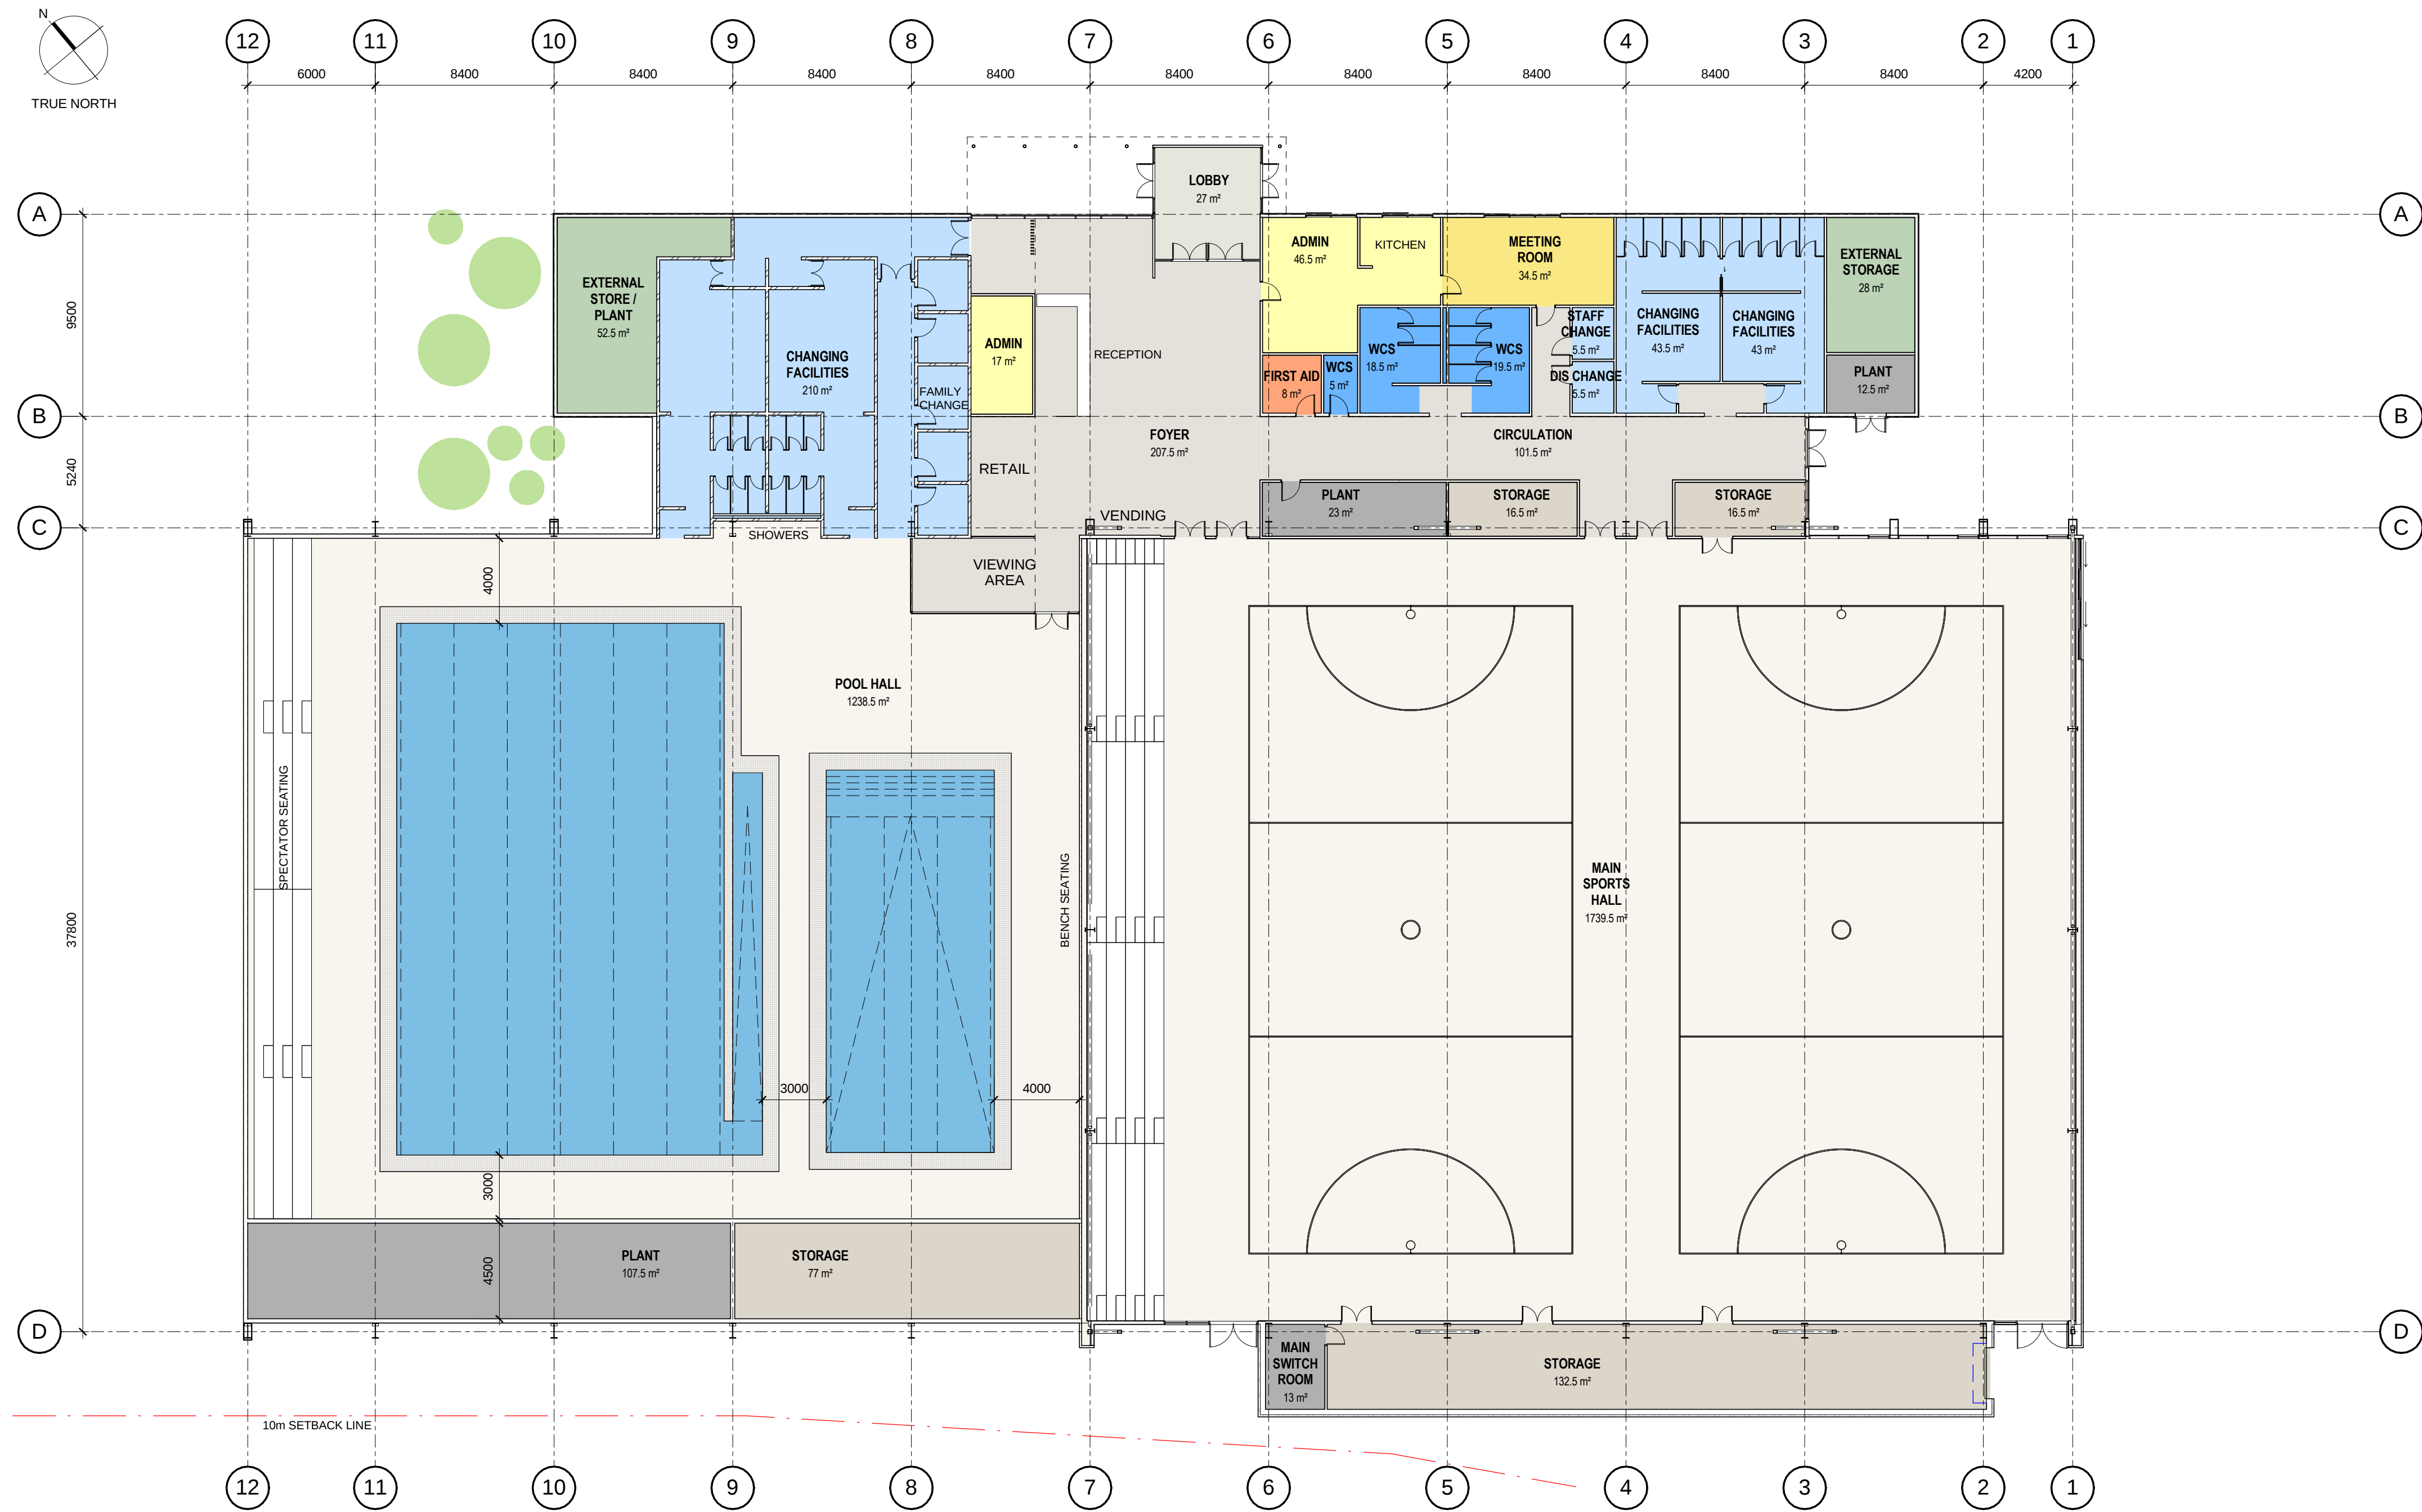

KEY	
[Yellow]	ADMIN
[Light Blue]	CHANGING FACILITIES
[Grey]	CIRCULATION
[Blue]	DIS CHANGE
[Green]	EXTERNAL STORAGE
[Dark Green]	EXTERNAL STORE / PLANT
[Orange]	FIRST AID
[Light Grey]	FOYER
[Dark Grey]	LOBBY
[Tan]	MAIN SPORTS HALL
[Light Tan]	MAIN SWITCH ROOM
[Yellow]	MEETING ROOM
[Dark Grey]	PLANT
[Blue]	POOL HALL
[Light Blue]	STAFF CHANGE
[Grey]	STORAGE
[Blue]	WCS

ROOM NAME	AREA
ADMIN	63 m ²
CHANGING FACILITIES	297 m ²
CIRCULATION	111 m ²
DIS CHANGE	5 m ²
EXTERNAL STORAGE	28 m ²
EXTERNAL STORE / PLANT	52 m ²
FIRST AID	8 m ²
FOYER	207 m ²
LOBBY	27 m ²
MAIN SPORTS HALL	1740 m ²
MAIN SWITCH ROOM	13 m ²
MEETING ROOM	35 m ²
PLANT	143 m ²
POOL HALL	1239 m ²
STAFF CHANGE	5 m ²
STORAGE	242 m ²
WCS	43 m ²
	4259 m ²


GROSS BUILDING AREA
4291 m²

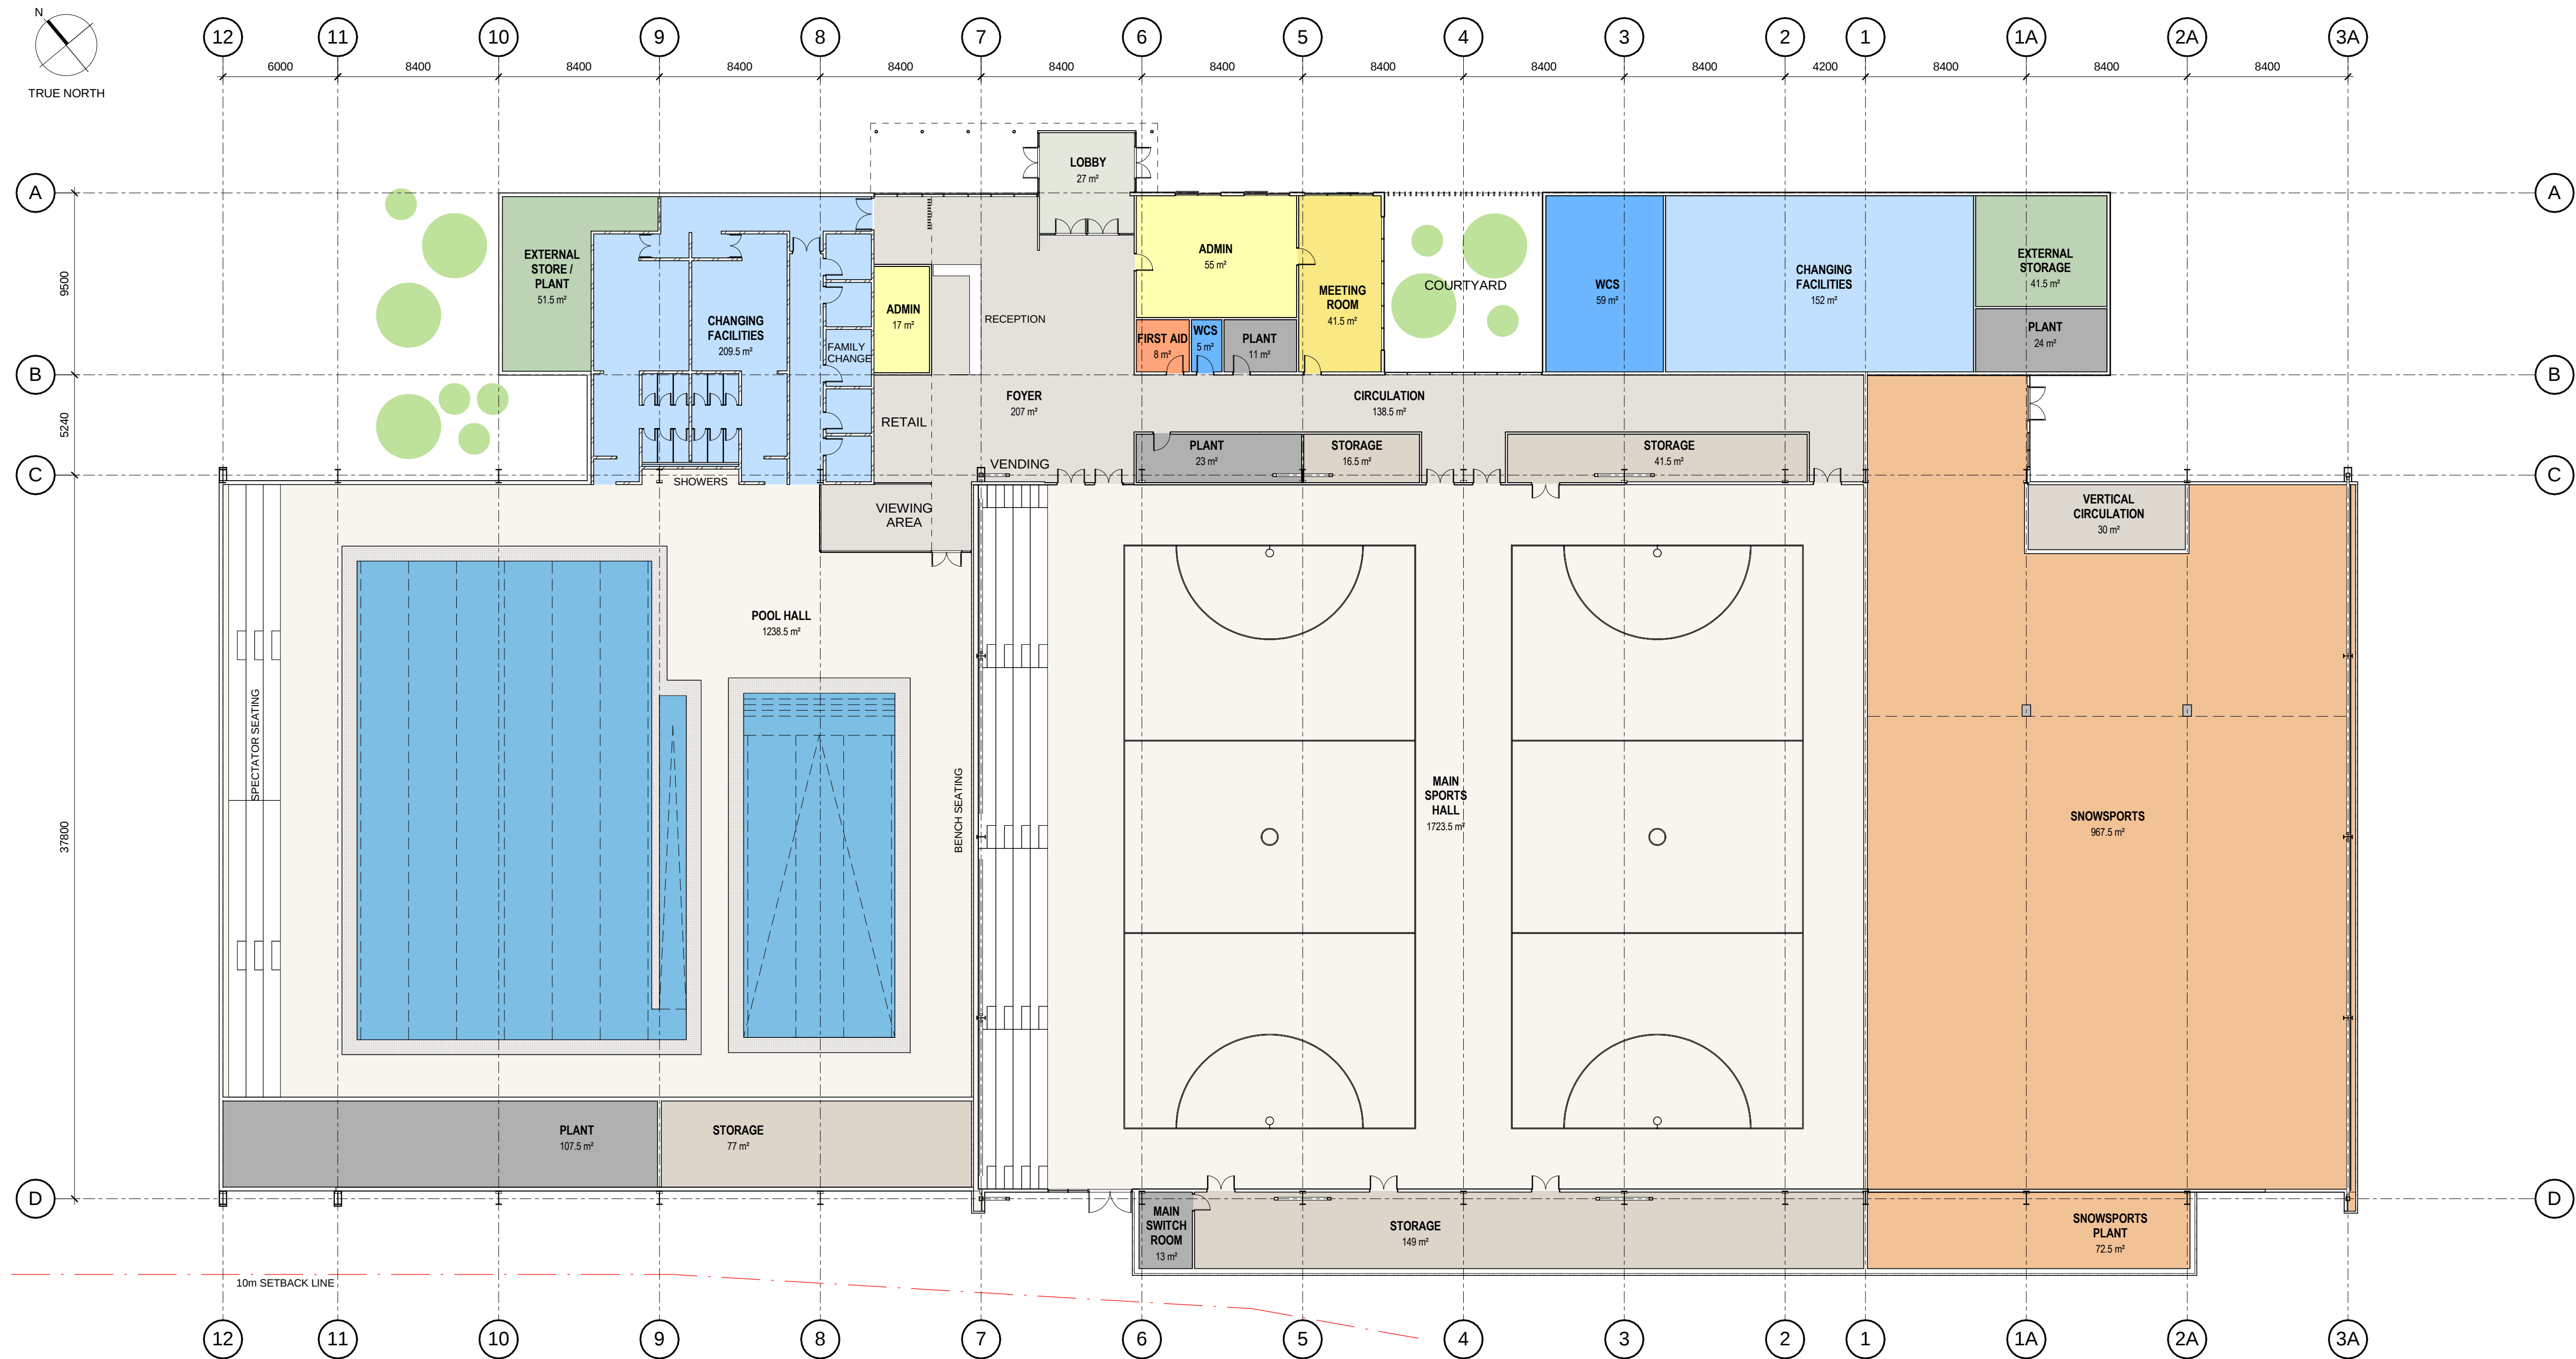

- KEY**
- ADMIN
 - CHANGING FACILITIES
 - CIRCULATION
 - EXTERNAL STORAGE
 - EXTERNAL STORE / PLANT
 - FIRST AID
 - FOYER
 - LOBBY
 - MAIN SPORTS HALL
 - MAIN SWITCH ROOM
 - MEETING ROOM
 - PLANT
 - POOL HALL
 - SNOWSPORTS
 - SNOWSPORTS PLANT
 - STORAGE
 - VERTICAL CIRCULATION
 - WCS

ROOM NAME	AREA
ADMIN	72 m ²
CHANGING FACILITIES	362 m ²
CIRCULATION	139 m ²
EXTERNAL STORAGE	42 m ²
EXTERNAL STORE / PLANT	52 m ²
FIRST AID	8 m ²
FOYER	207 m ²
LOBBY	27 m ²
MAIN SPORTS HALL	1724 m ²
MAIN SWITCH ROOM	13 m ²
MEETING ROOM	42 m ²
PLANT	166 m ²
POOL HALL	1239 m ²
SNOWSPORTS	967 m ²
SNOWSPORTS PLANT	73 m ²
STORAGE	284 m ²
VERTICAL CIRCULATION	30 m ²
WCS	64 m ²
	5509 m ²


GROSS BUILDING AREA
5546 m²

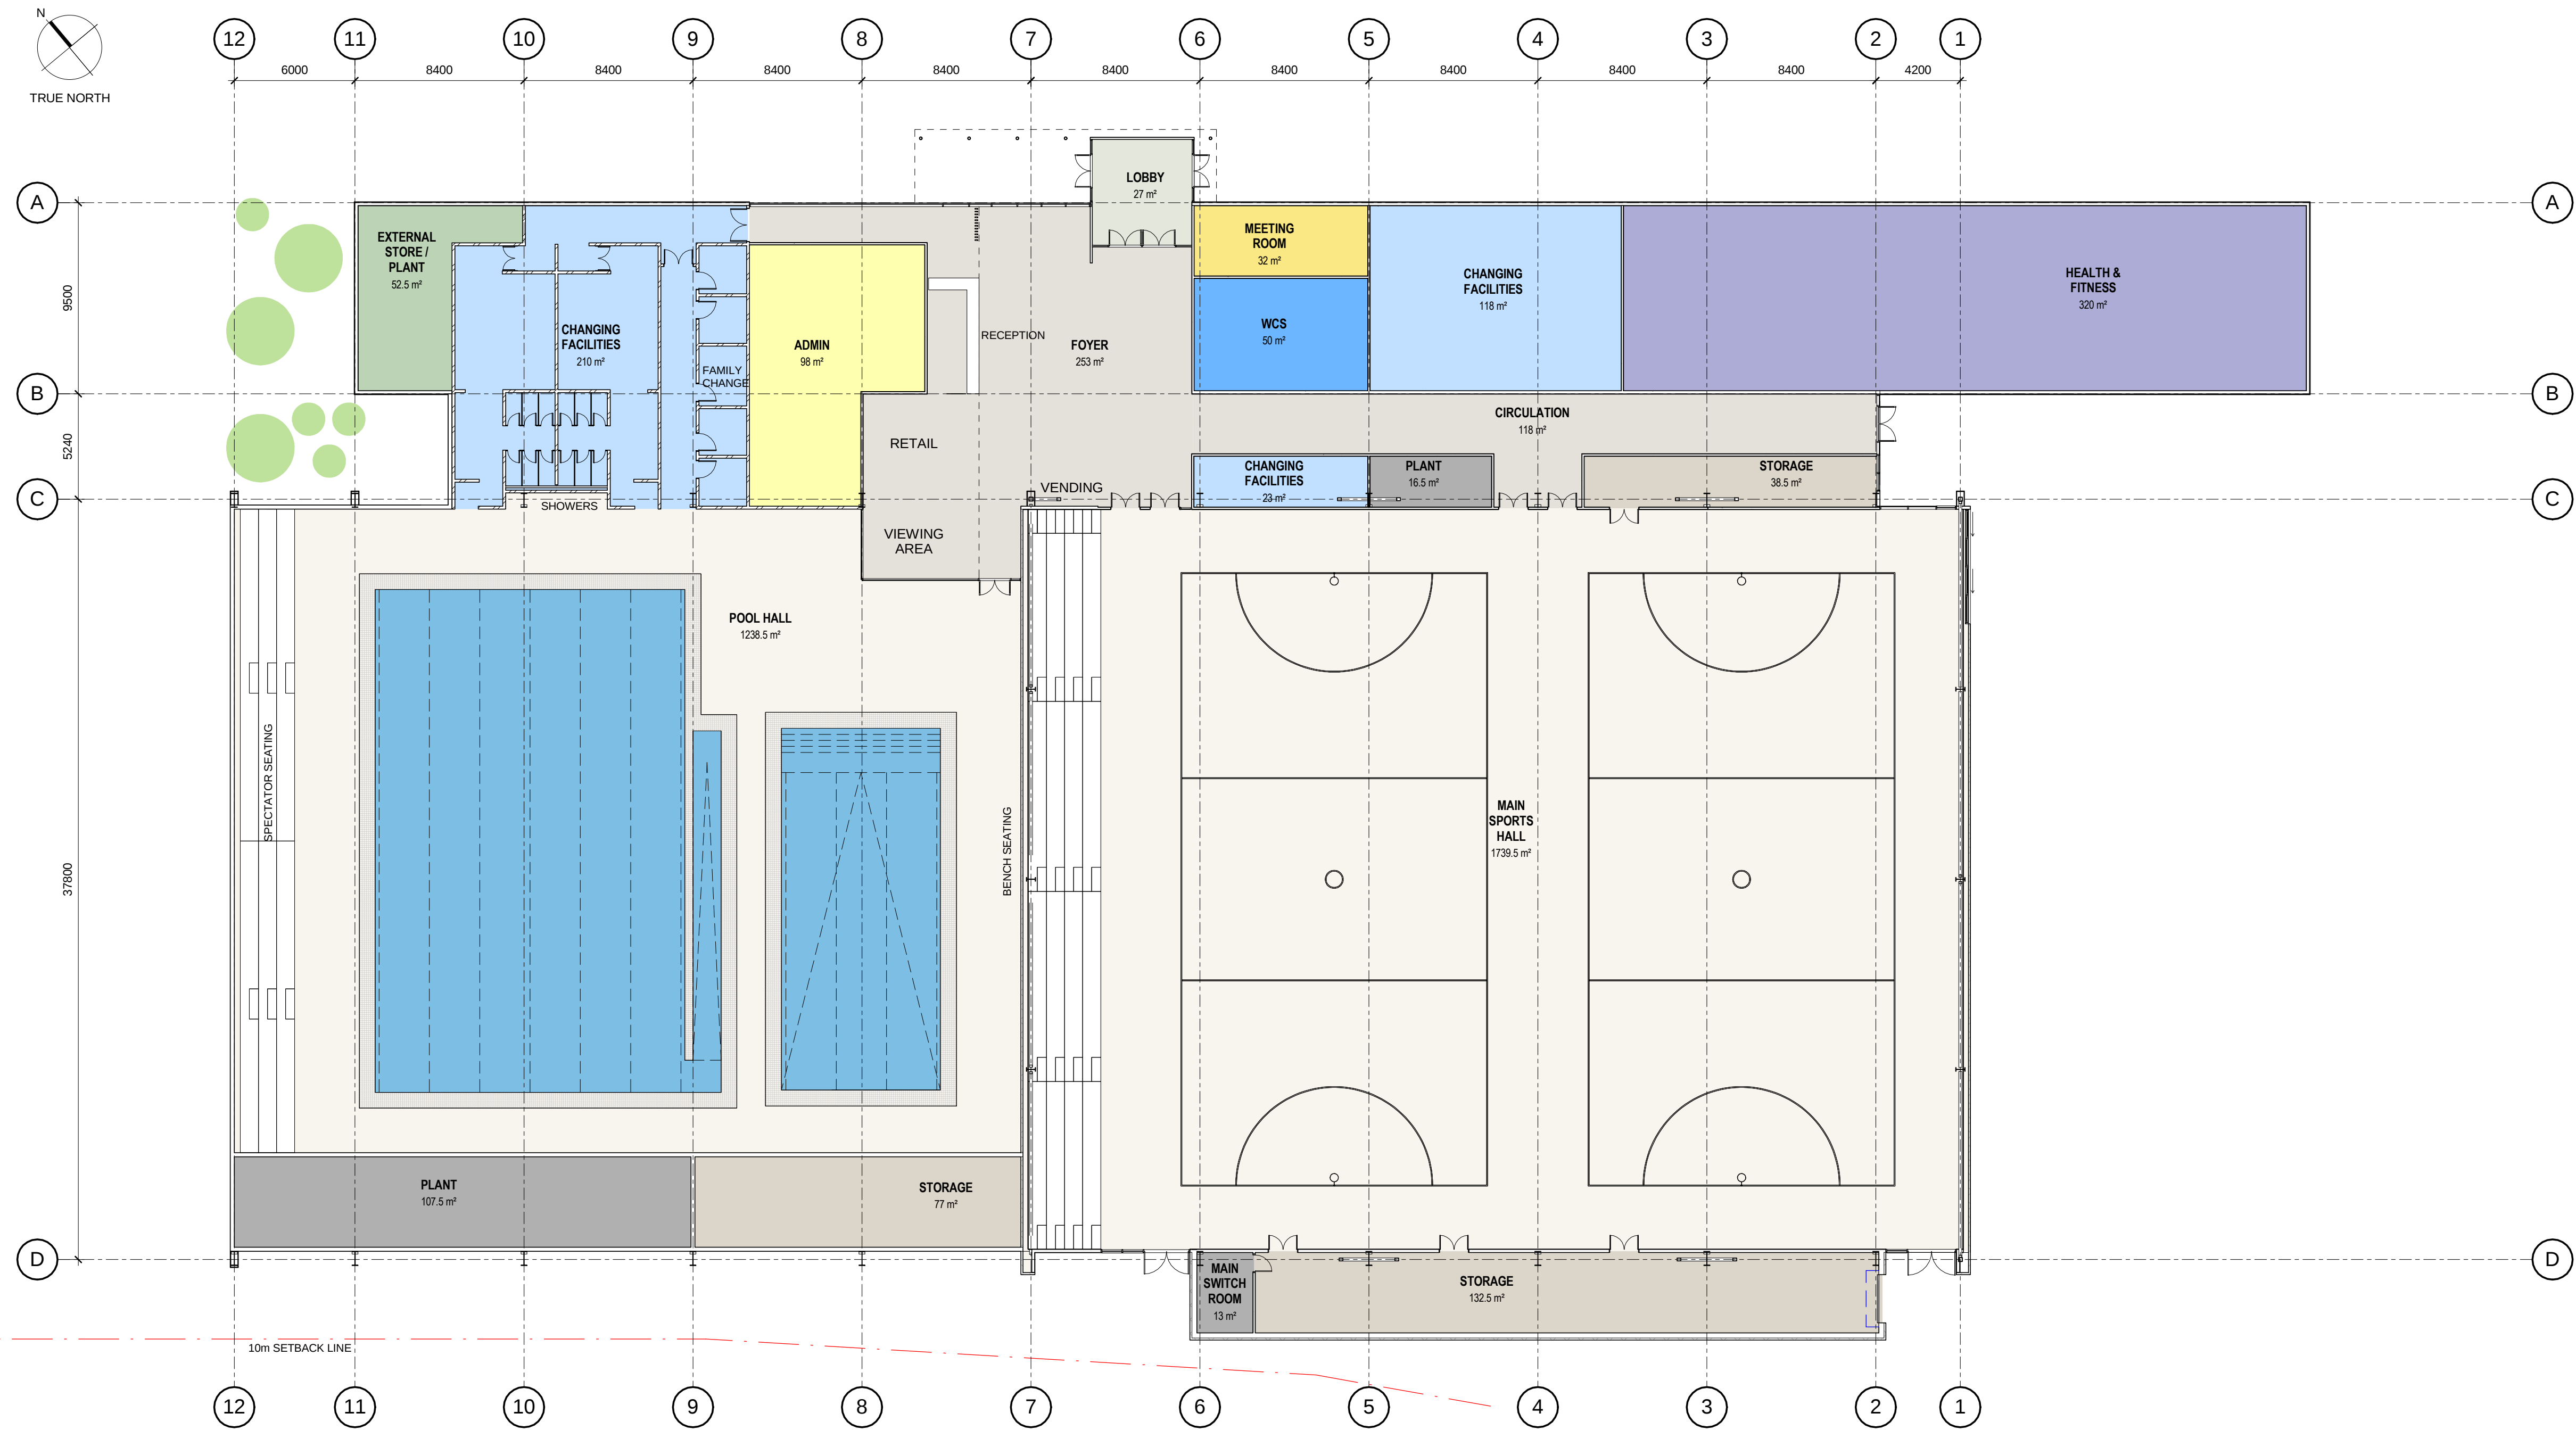

- KEY**
- ADMIN
 - CHANGING FACILITIES
 - CIRCULATION
 - EXTERNAL STORE / PLANT
 - FOYER
 - HEALTH & FITNESS
 - LOBBY
 - MAIN SPORTS HALL
 - MAIN SWITCH ROOM
 - MEETING ROOM
 - PLANT
 - POOL HALL
 - STORAGE
 - WCS

ROOM NAME	AREA
ADMIN	98 m ²
CHANGING FACILITIES	351 m ²
CIRCULATION	118 m ²
EXTERNAL STORE / PLANT	52 m ²
FOYER	253 m ²
HEALTH & FITNESS	320 m ²
LOBBY	27 m ²
MAIN SPORTS HALL	1739.5 m ²
MAIN SWITCH ROOM	13 m ²
MEETING ROOM	32 m ²
PLANT	124 m ²
POOL HALL	1238 m ²
STORAGE	248 m ²
WCS	50 m ²
	4664 m ²


GROSS BUILDING AREA
4699 m²

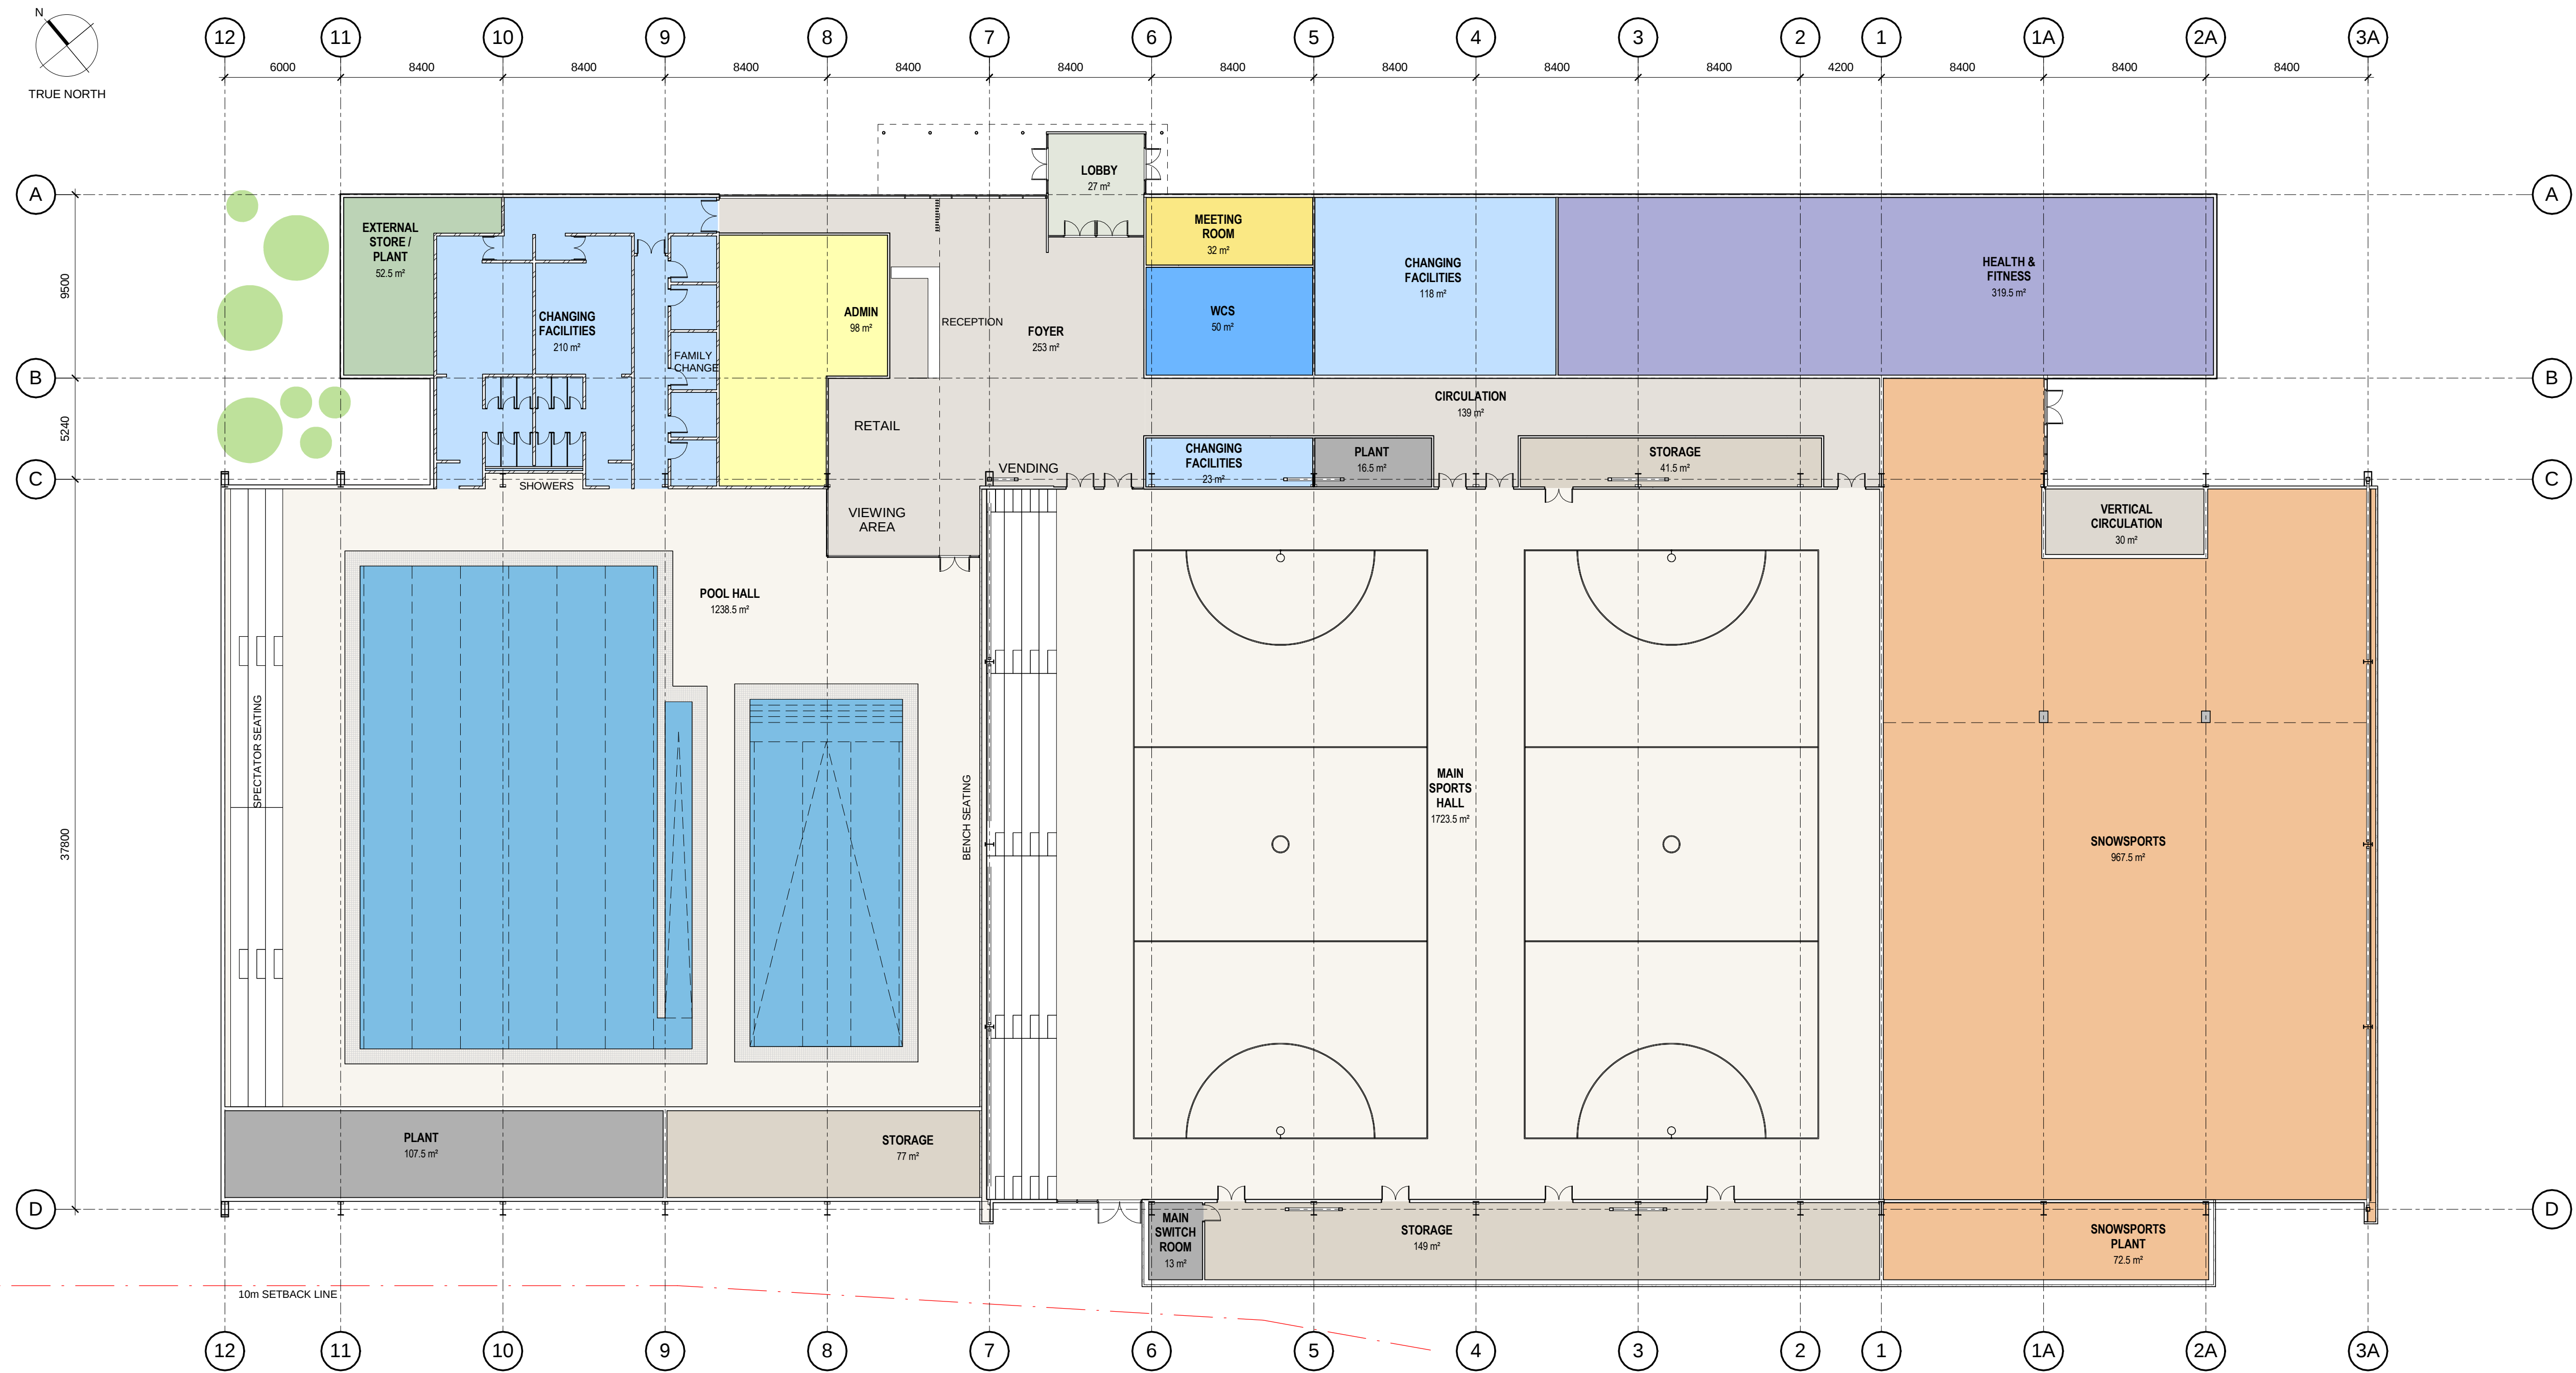

- KEY**
- ADMIN
 - CHANGING FACILITIES
 - CIRCULATION
 - EXTERNAL STORE / PLANT
 - FOYER
 - HEALTH & FITNESS
 - LOBBY
 - MAIN SPORTS HALL
 - MAIN SWITCH ROOM
 - MEETING ROOM
 - PLANT
 - POOL HALL
 - SNOWSPORTS
 - SNOWSPORTS PLANT
 - STORAGE
 - VERTICAL CIRCULATION
 - WCS

ROOM NAME	AREA
ADMIN	98 m ²
CHANGING FACILITIES	351 m ²
CIRCULATION	139 m ²
EXTERNAL STORE / PLANT	52 m ²
FOYER	253 m ²
HEALTH & FITNESS	320 m ²
LOBBY	27 m ²
MAIN SPORTS HALL	1723 m ²
MAIN SWITCH ROOM	13 m ²
MEETING ROOM	32 m ²
PLANT	124 m ²
POOL HALL	1238 m ²
SNOWSPORTS	967 m ²
SNOWSPORTS PLANT	73 m ²
STORAGE	268 m ²
VERTICAL CIRCULATION	30 m ²
WCS	50 m ²
	5758 m ²


GROSS BUILDING AREA
5797 m²

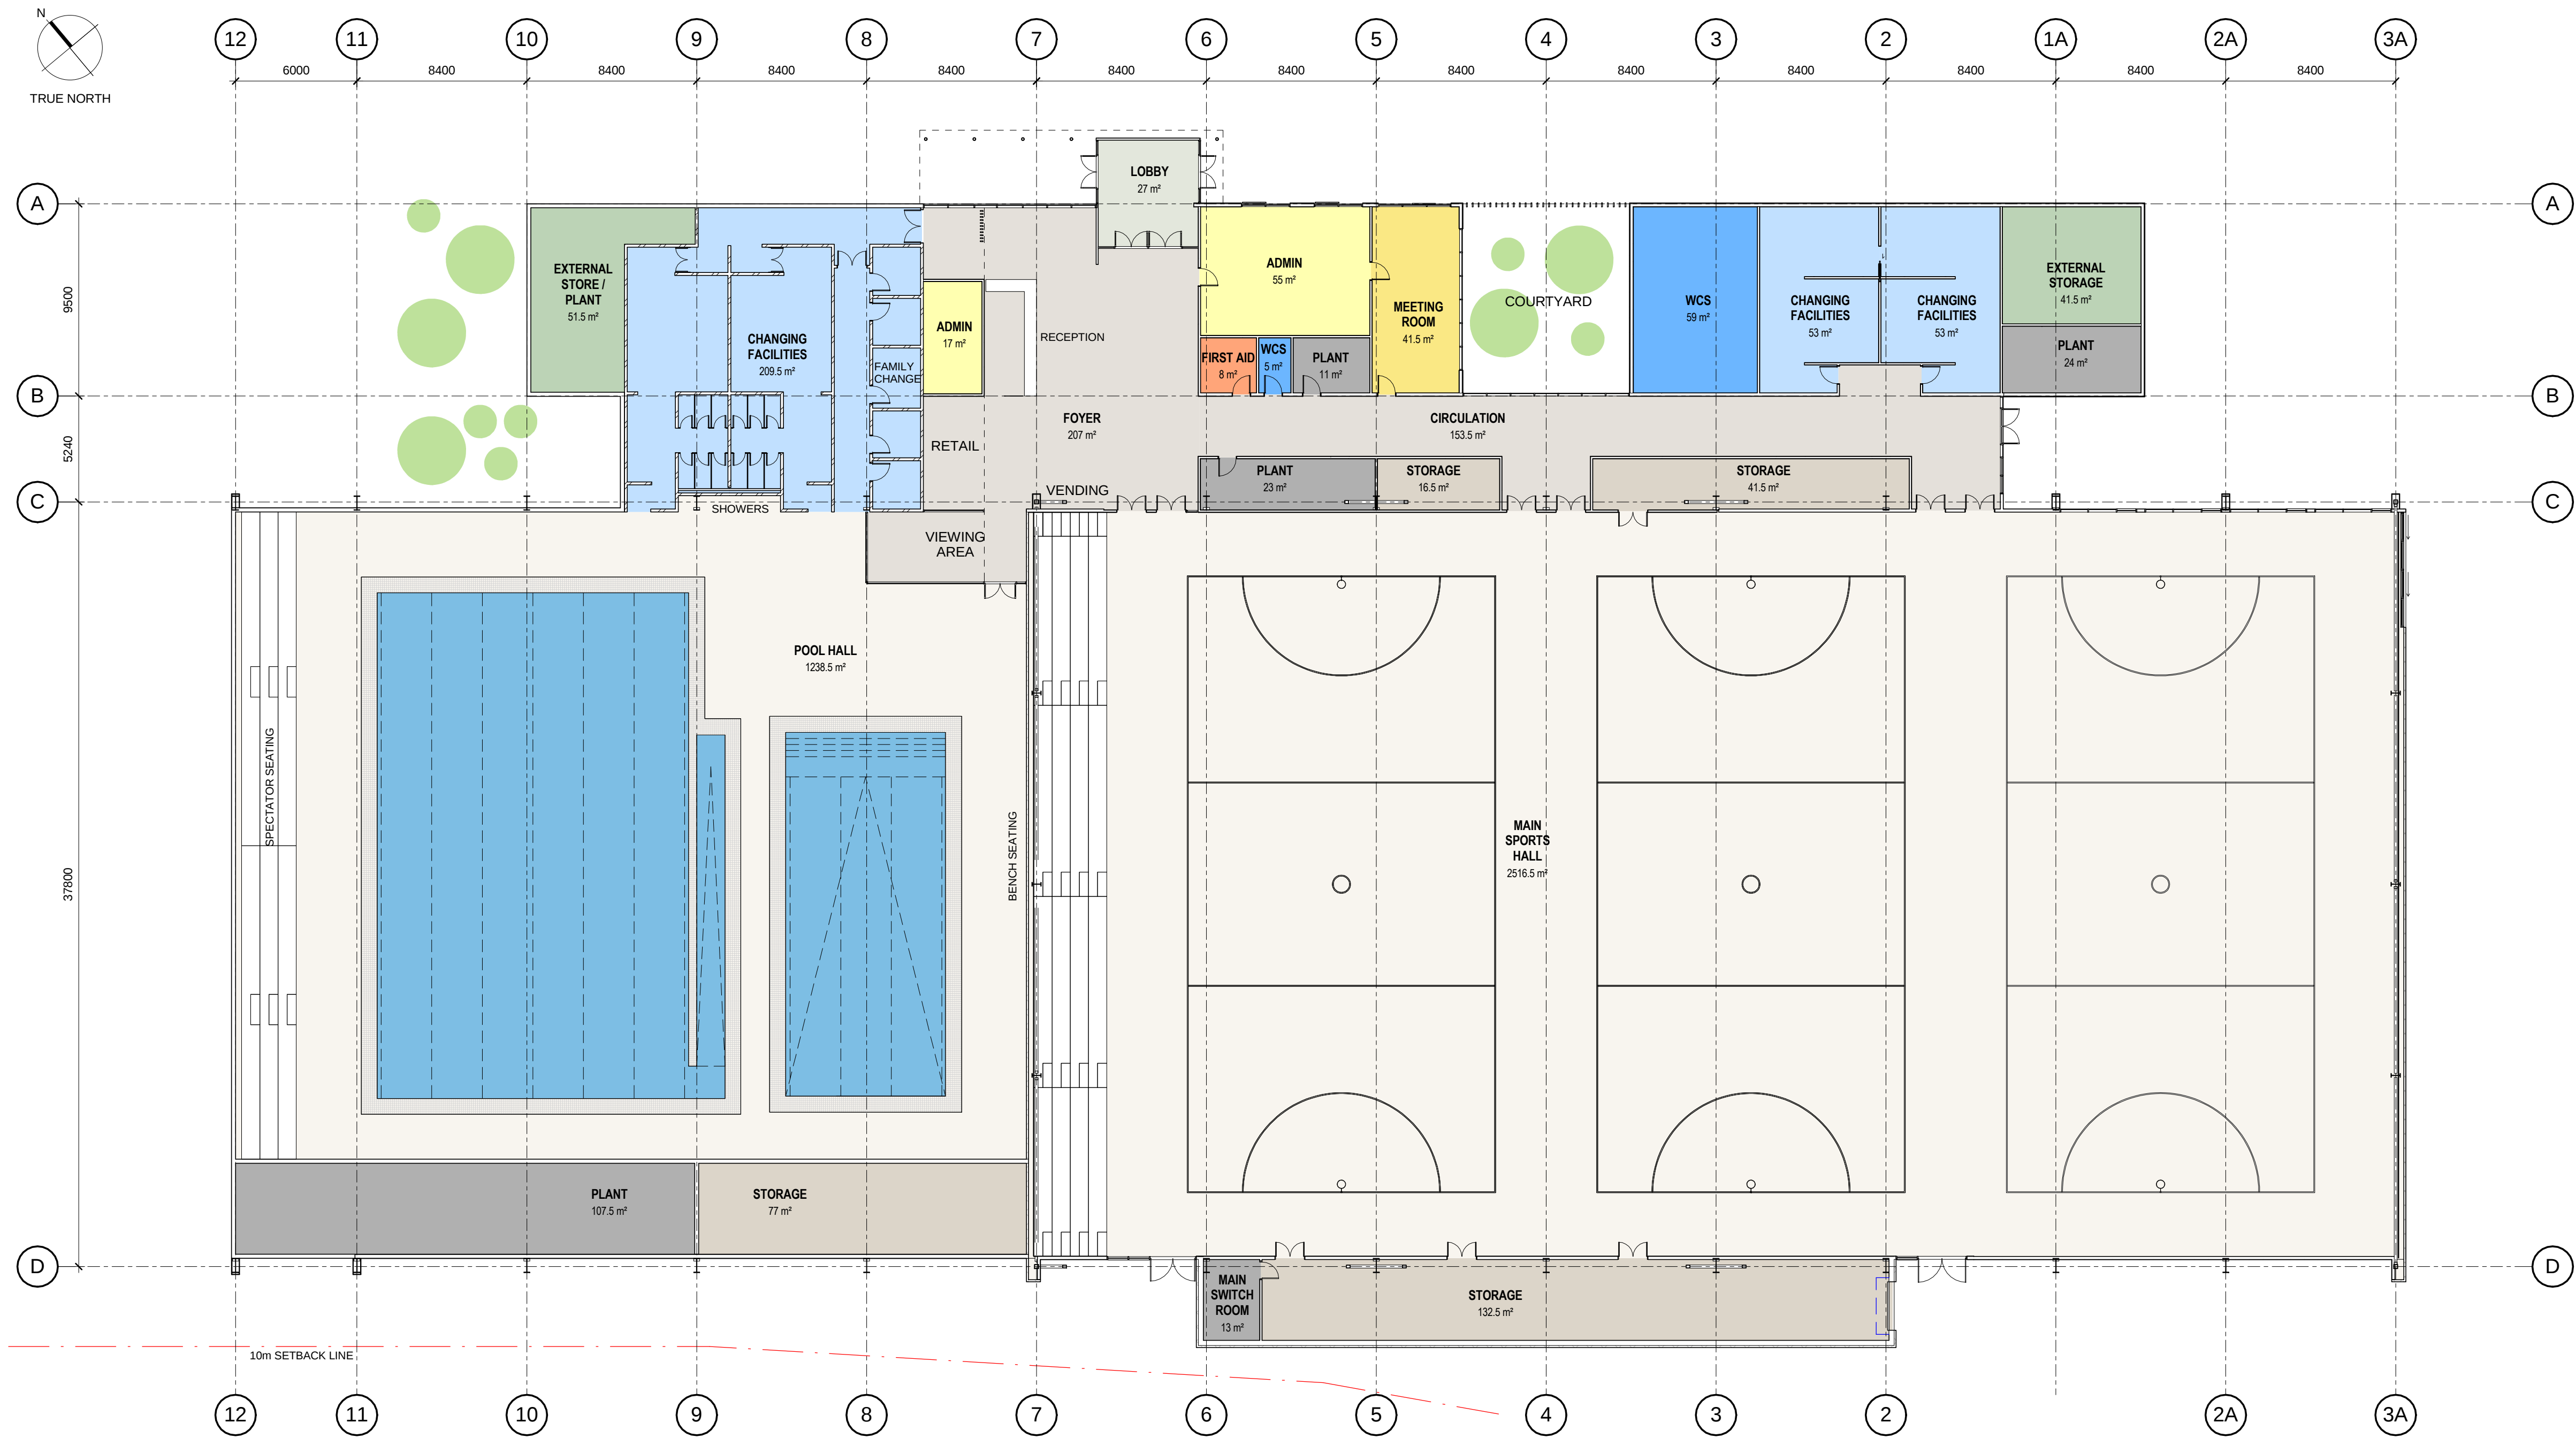

- KEY
- ADMIN
 - CHANGING FACILITIES
 - CIRCULATION
 - EXTERNAL STORAGE
 - EXTERNAL STORE / PLANT
 - FIRST AID
 - FOYER
 - LOBBY
 - MAIN SPORTS HALL
 - MAIN SWITCH ROOM
 - MEETING ROOM
 - PLANT
 - POOL HALL
 - STORAGE
 - WCS

ROOM NAME	AREA
ADMIN	72 m ²
CHANGING FACILITIES	316 m ²
CIRCULATION	154 m ²
EXTERNAL STORAGE	42 m ²
EXTERNAL STORE / PLANT	52 m ²
FIRST AID	8 m ²
FOYER	207 m ²
LOBBY	27 m ²
MAIN SPORTS HALL	2516 m ²
MAIN SWITCH ROOM	13 m ²
MEETING ROOM	42 m ²
PLANT	166 m ²
POOL HALL	1239 m ²
STORAGE	267 m ²
WCS	64 m ²
	5184 m ²


GROSS BUILDING AREA
5219 m²

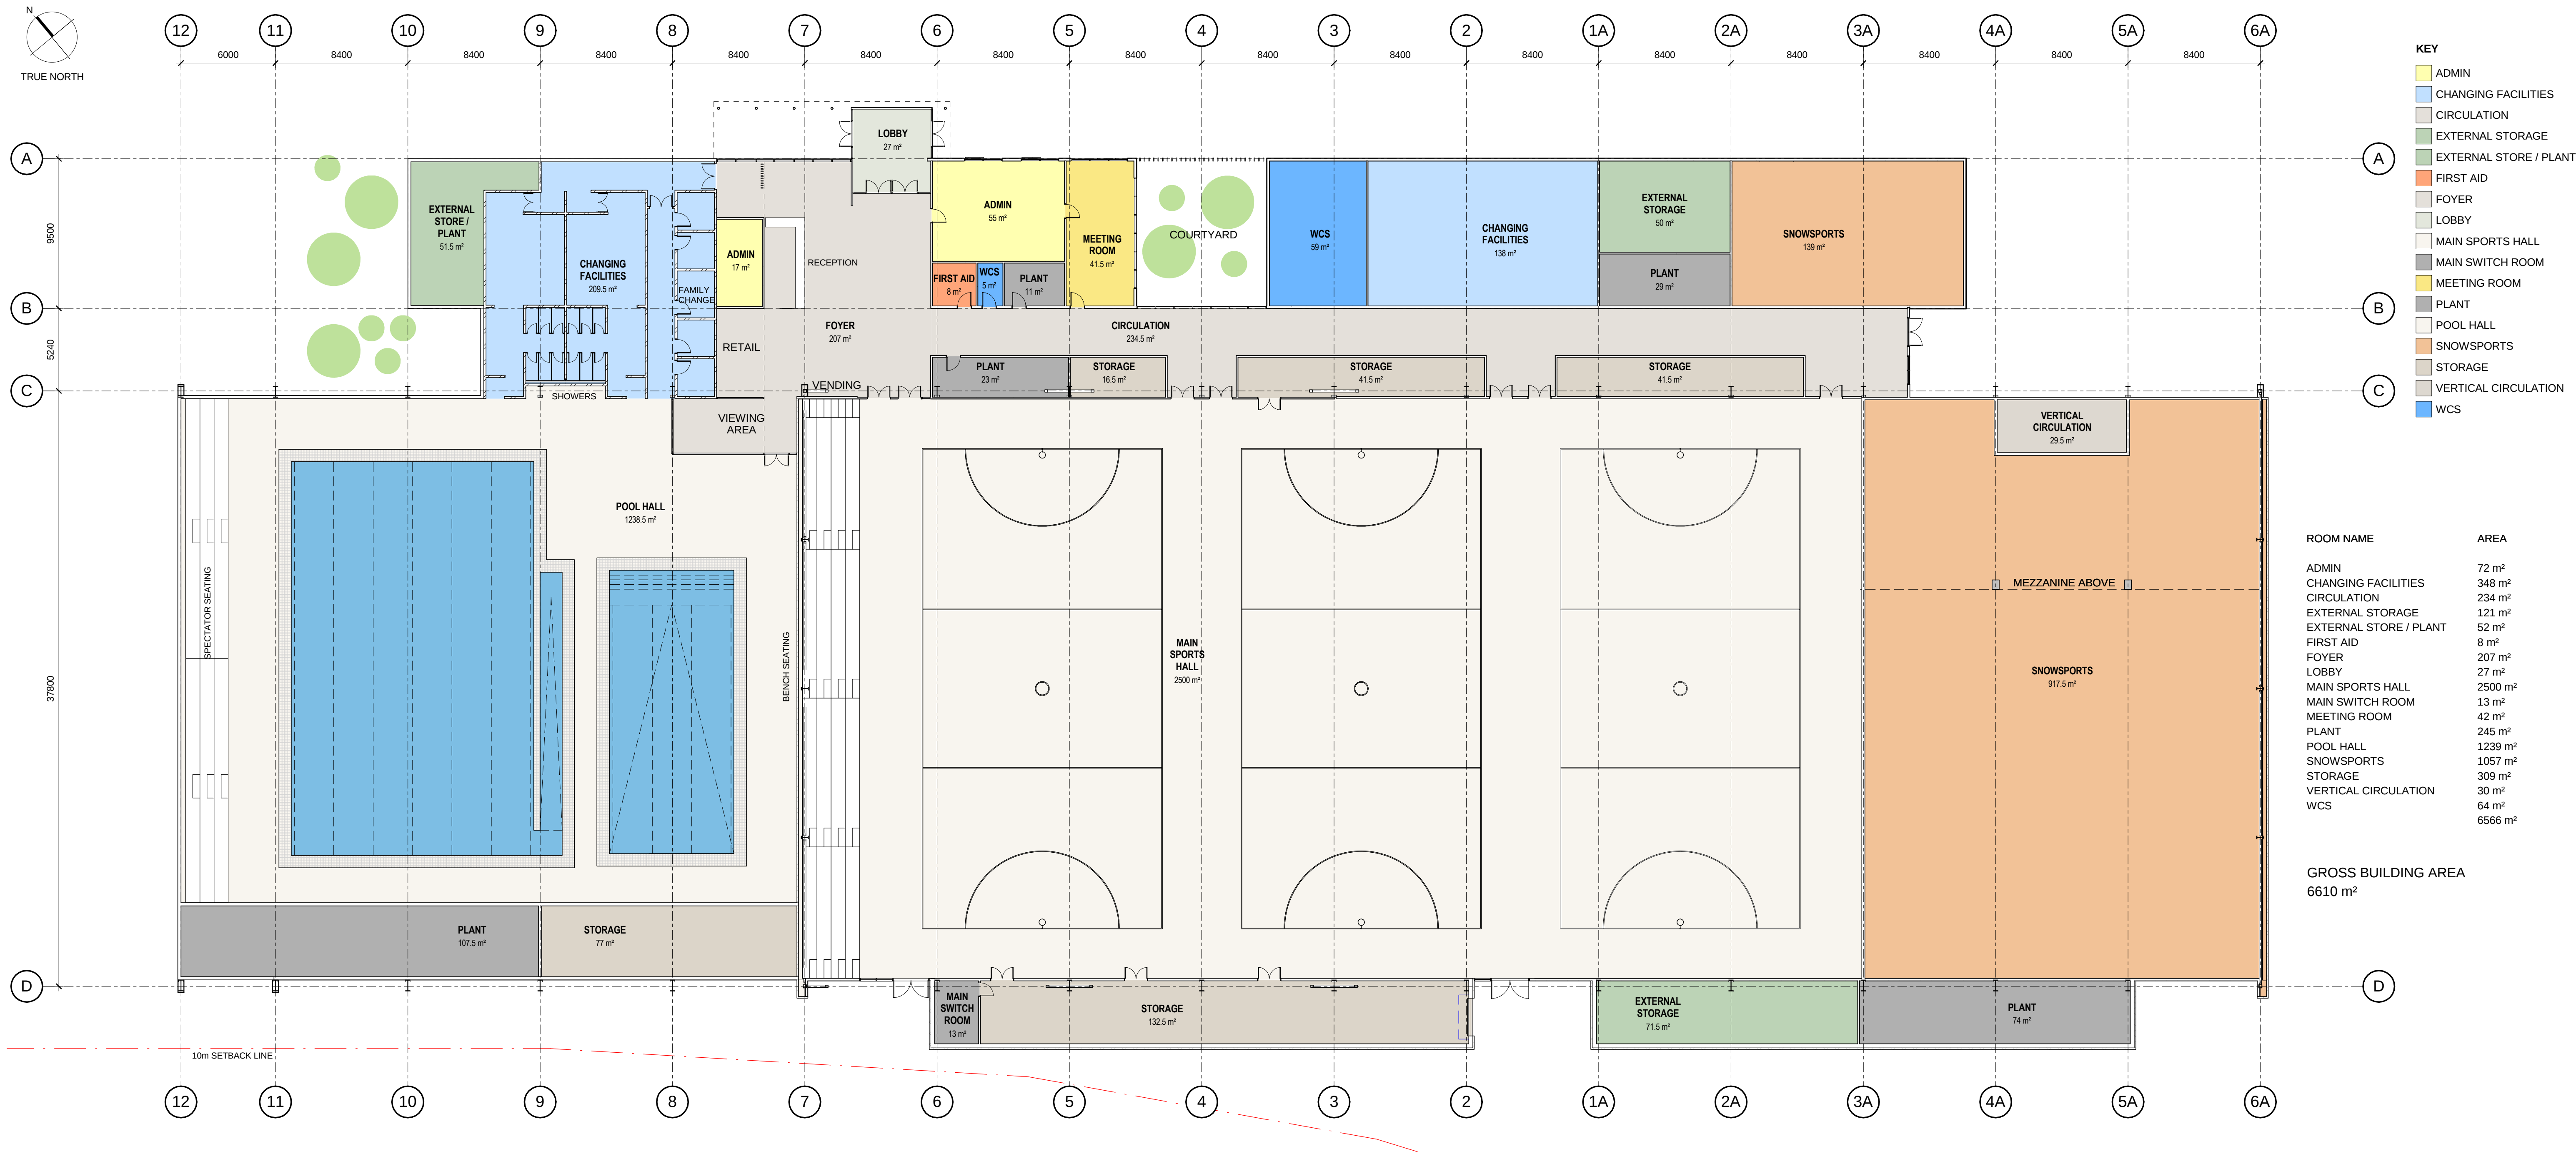

- KEY**
- ADMIN
 - CHANGING FACILITIES
 - CIRCULATION
 - EXTERNAL STORAGE
 - EXTERNAL STORE / PLANT
 - FIRST AID
 - FOYER
 - LOBBY
 - MAIN SPORTS HALL
 - MAIN SWITCH ROOM
 - MEETING ROOM
 - PLANT
 - POOL HALL
 - SNOWSPORTS
 - STORAGE
 - VERTICAL CIRCULATION
 - WCS

ROOM NAME	AREA
ADMIN	72 m²
CHANGING FACILITIES	348 m²
CIRCULATION	234 m²
EXTERNAL STORAGE	121 m²
EXTERNAL STORE / PLANT	52 m²
FIRST AID	8 m²
FOYER	207 m²
LOBBY	27 m²
MAIN SPORTS HALL	2500 m²
MAIN SWITCH ROOM	13 m²
MEETING ROOM	42 m²
PLANT	245 m²
POOL HALL	1239 m²
SNOWSPORTS	1057 m²
STORAGE	309 m²
VERTICAL CIRCULATION	30 m²
WCS	64 m²
	6566 m²

GROSS BUILDING AREA
6610 m²

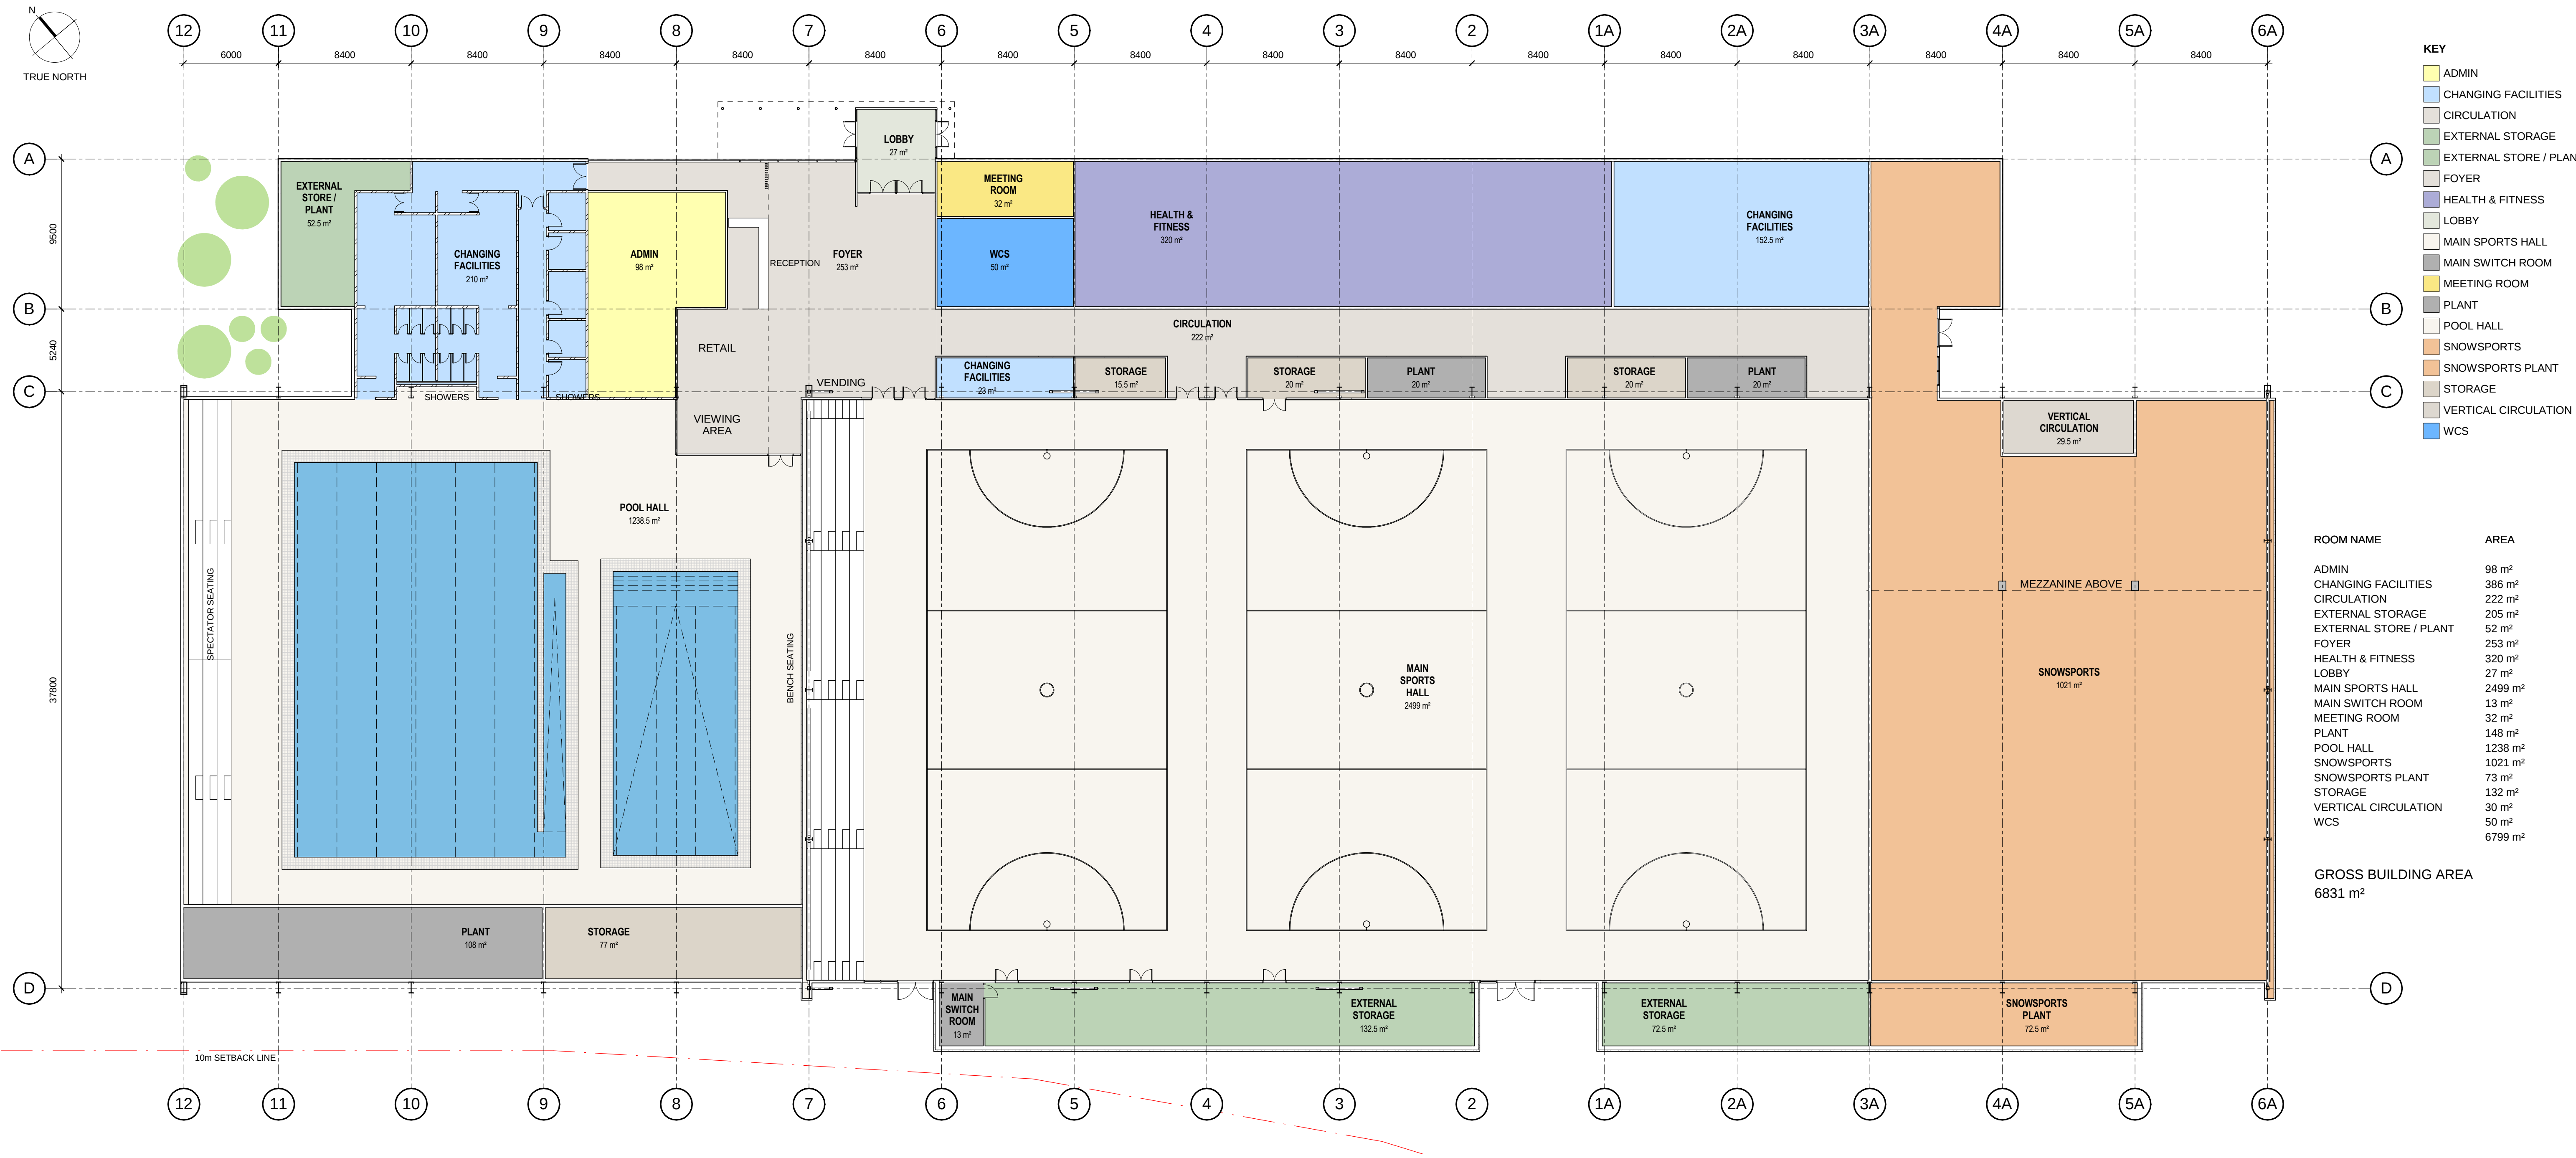

- KEY**
- ADMIN
 - CHANGING FACILITIES
 - CIRCULATION
 - EXTERNAL STORAGE
 - EXTERNAL STORE / PLANT
 - FOYER
 - HEALTH & FITNESS
 - LOBBY
 - MAIN SPORTS HALL
 - MAIN SWITCH ROOM
 - MEETING ROOM
 - PLANT
 - POOL HALL
 - SNOWSPORTS
 - SNOWSPORTS PLANT
 - STORAGE
 - VERTICAL CIRCULATION
 - WCS

ROOM NAME	AREA
ADMIN	98 m²
CHANGING FACILITIES	386 m²
CIRCULATION	222 m²
EXTERNAL STORAGE	205 m²
EXTERNAL STORE / PLANT	52 m²
FOYER	253 m²
HEALTH & FITNESS	320 m²
LOBBY	27 m²
MAIN SPORTS HALL	2499 m²
MAIN SWITCH ROOM	13 m²
MEETING ROOM	32 m²
PLANT	148 m²
POOL HALL	1238 m²
SNOWSPORTS	1021 m²
SNOWSPORTS PLANT	73 m²
STORAGE	132 m²
VERTICAL CIRCULATION	30 m²
WCS	50 m²
	6799 m²

GROSS BUILDING AREA
6831 m²