
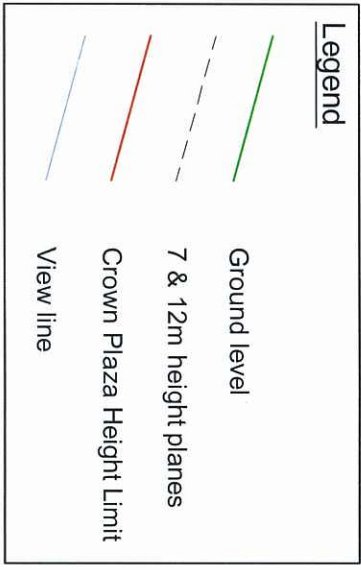
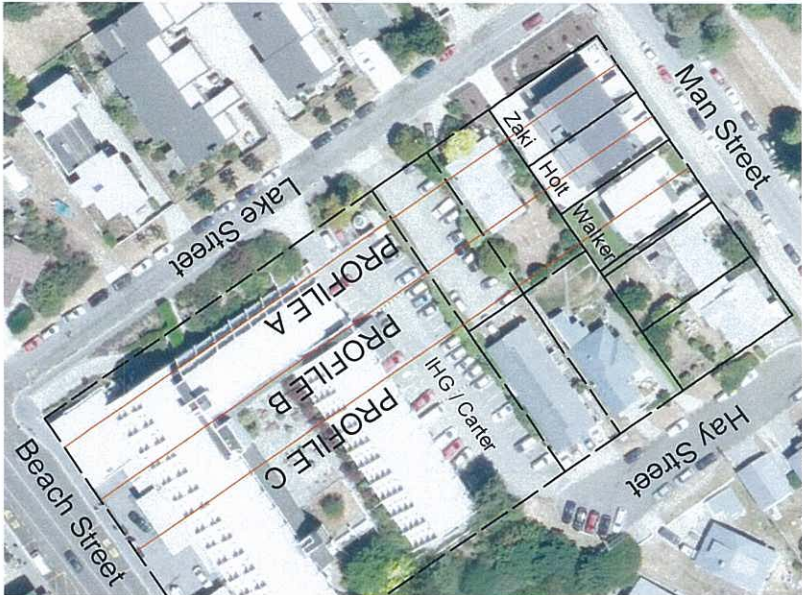
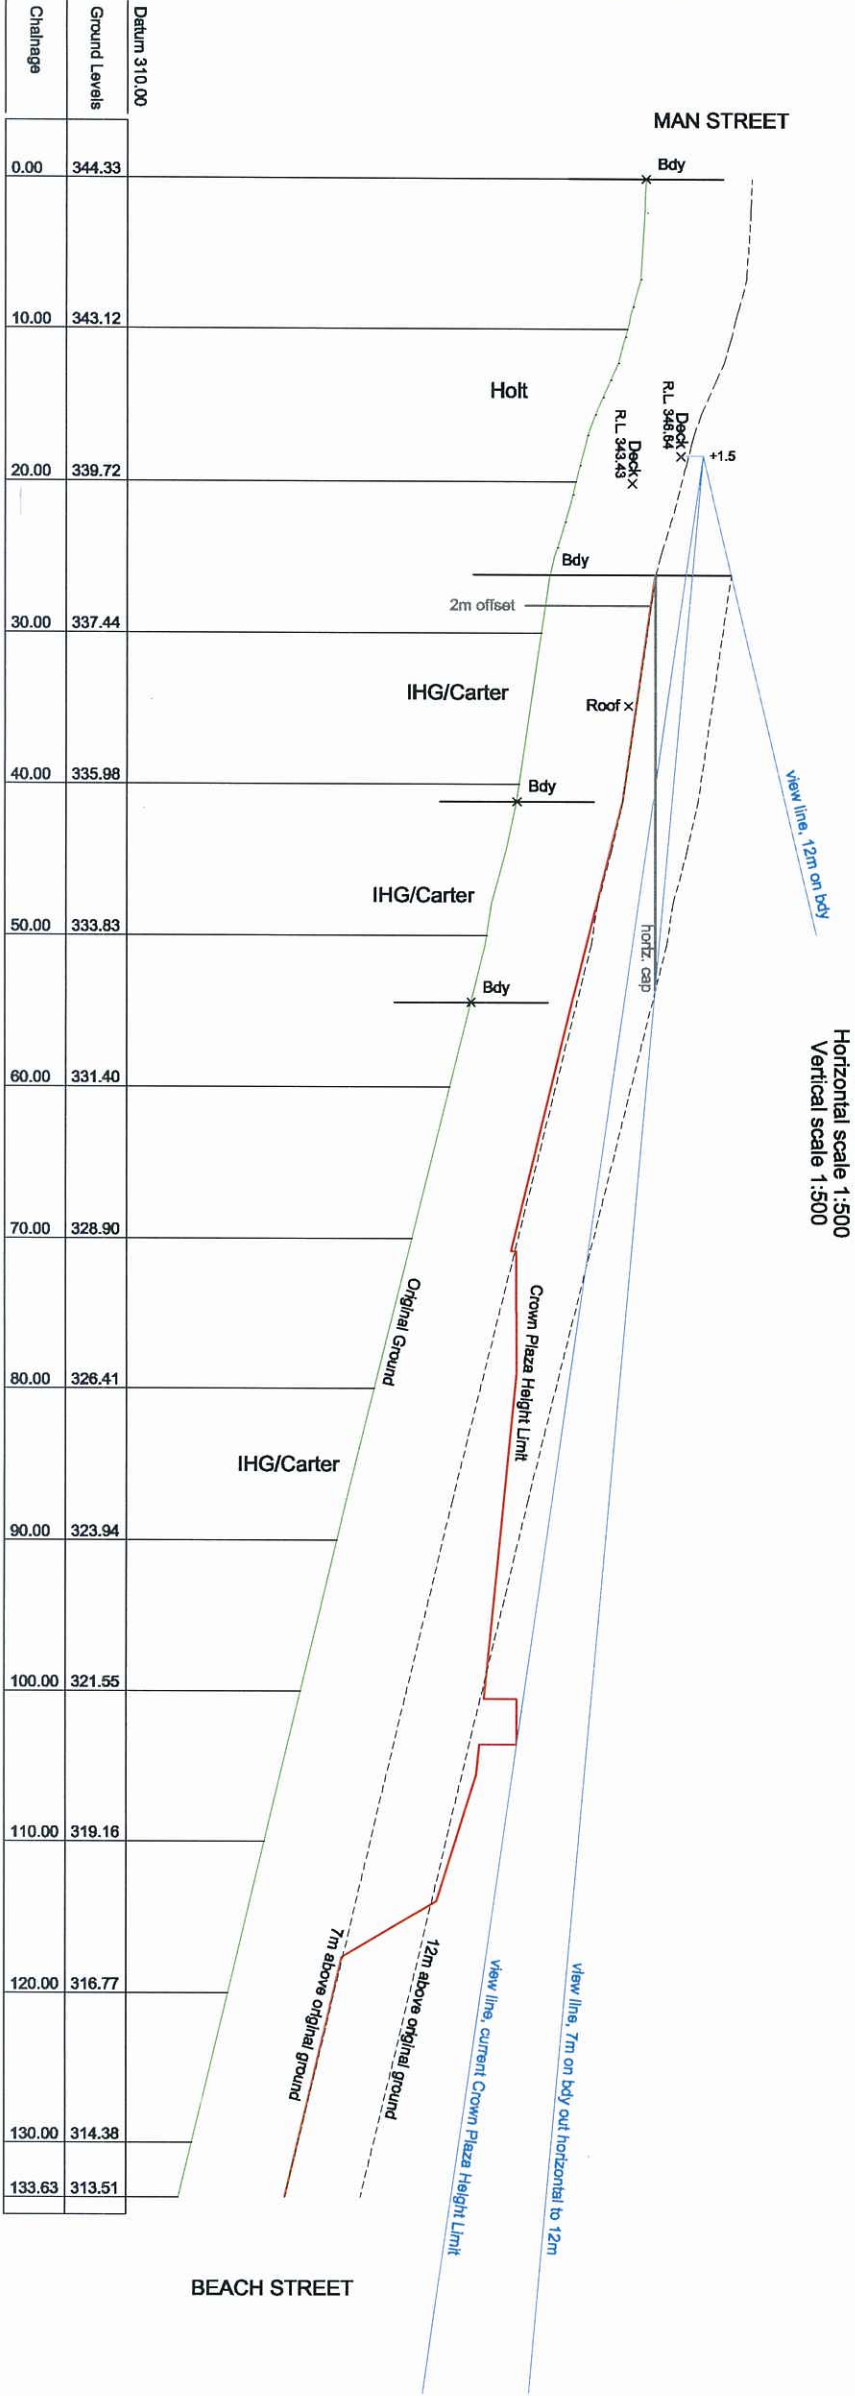


EXHIBIT NOTE
This is the annexure marked "BAM-1" referred to in the within affidavit of **BRUCE ALLAN MCLEOD** and sworn at Queenstown this *15th* day of January 2015 before me:
K Ackroyd
Deputy Registrar
Queenstown District Court
Signature: *K Ackroyd*
Solicitor/Registrar of The High Court of New Zealand
(Solicitor/Registrar to sign part on Exhibit)

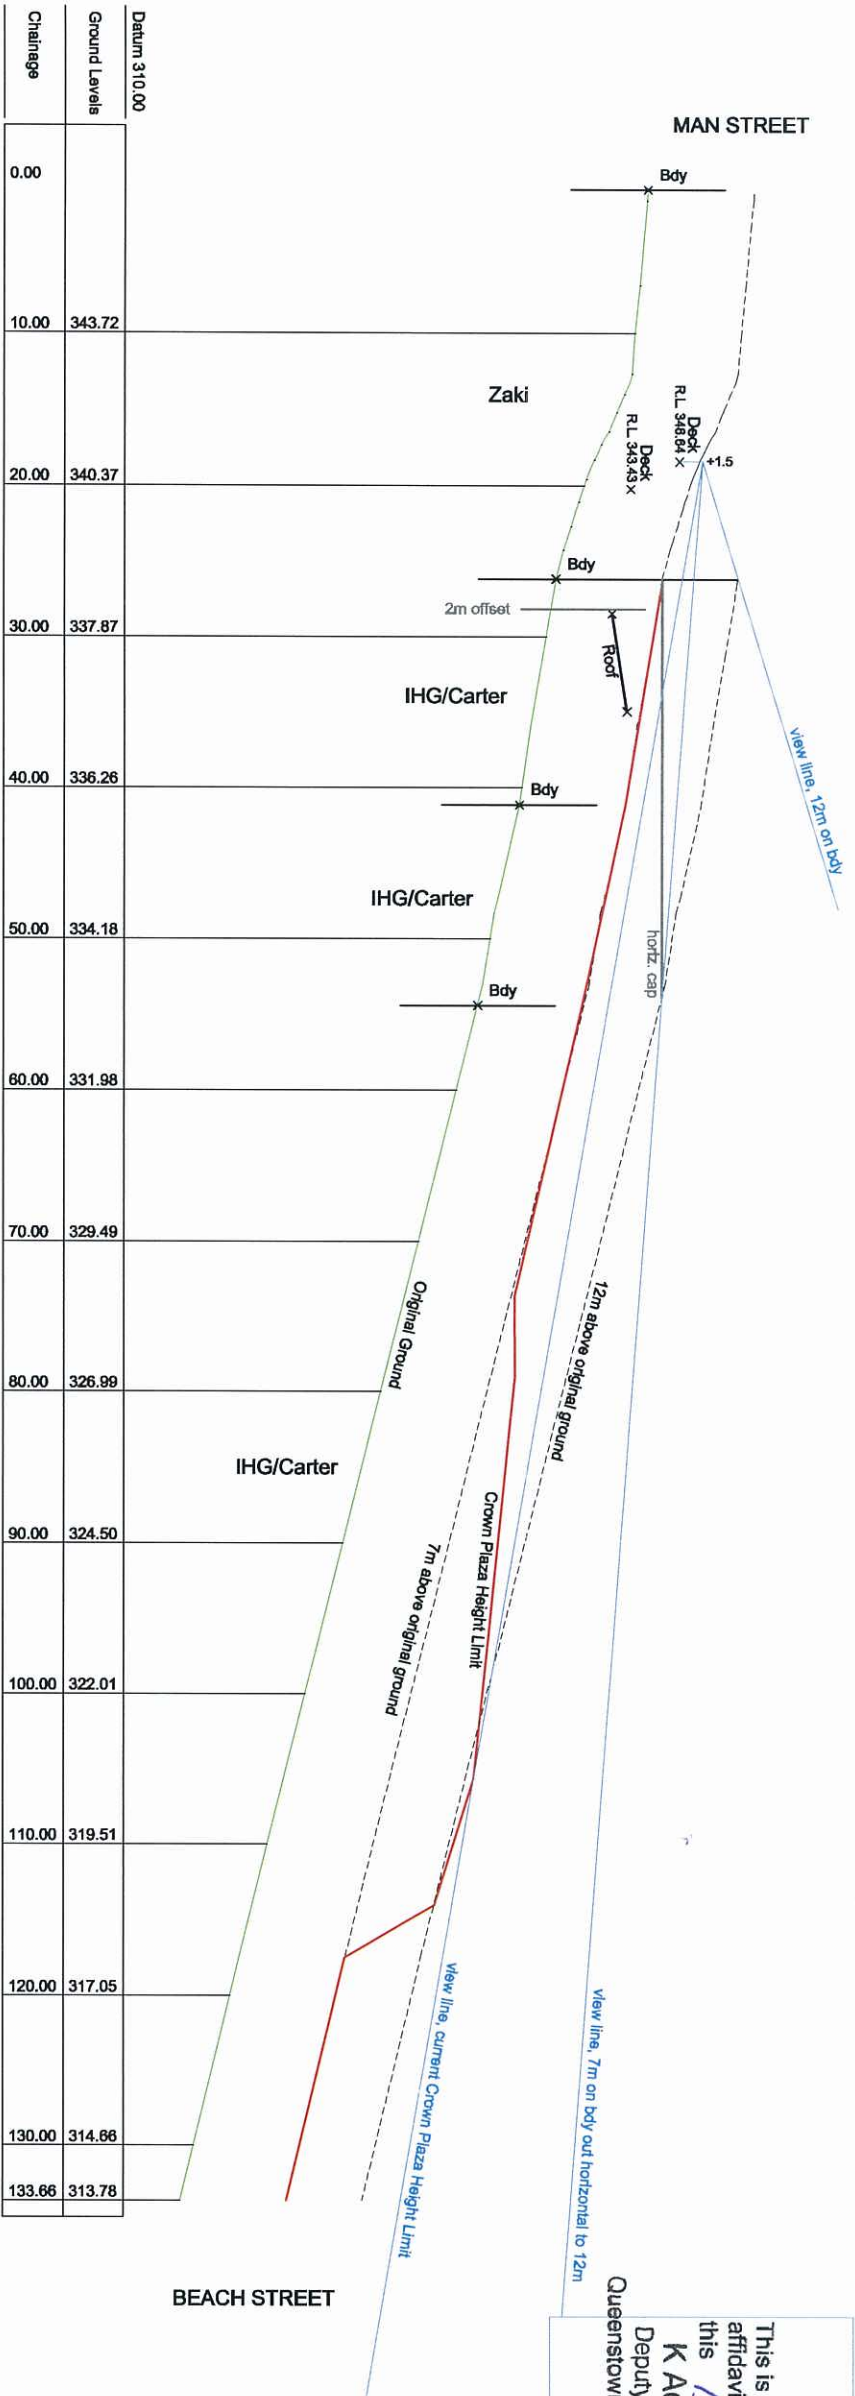

Profile B
Horizontal scale 1:500
Vertical scale 1:500

DATE: 14 Jan 2015		Scale 1:500	DRAWING & ISSUE No. 3848-1T-1B
BY: Bruce McLeod		Original Plan A3	
TITLE: HEIGHT LIMIT PROFILES MAN-LAKE-BEACH STREETS QUEENSTOWN			
AURUM SURVEY			
PO Box 2493 Wakatipu 9349 Ph 03 442 3466 Fax 03 442 3469 Email admin@ascl.co.nz			

Levels in terms of Mean Sea Level, Datum LPII SO24425 RL 311.59m

A, person/company using Aurum Survey Consultants drawings and other data accepts the risk of:
1, using the drawings and other data in electronic form without requesting and checking them for accuracy against the original hard copy versions;
2, using the drawings or other data for any purpose not agreed to in writing by Aurum Survey Consultants.

