


STRUCTURE PLAN A - MT CARDRONA STATION STRUCTURE PLAN




LEGEND
Activity Areas

- Activity Area 1a - Hotel / Village Green
2.71ha
- Activity Area 1b - Higher Density Living / Visitor Accommodation
1.94ha
- Activity Area 2a - Higher density living
5.90ha
- Activity Area 2b - Higher density living / Golf course frontage
4.07ha
- Activity Area 3 - Medium density living.
4.44ha
- Activity Area 4 - Lower density living.
2.77ha
- Activity Area 6 - Commonage.
8.27ha
- Activity Area 7a - Escarpment.
10.63ha
- Activity Area 7b - Heritage.
59.44ha
- Activity Area 9 - Golf activities.
21.84ha
- Indicative sports field.
- Southern neighborhood.

Activity Area 5a - Woolshed site 0.41ha
 Activity Area 5b - Homestead site 1.72ha
 Activity Area 8a - Ski Area access & activities
 Activity Area 8b - Ski Area access road
 Activity Area 8c - Carpark area 1.31ha

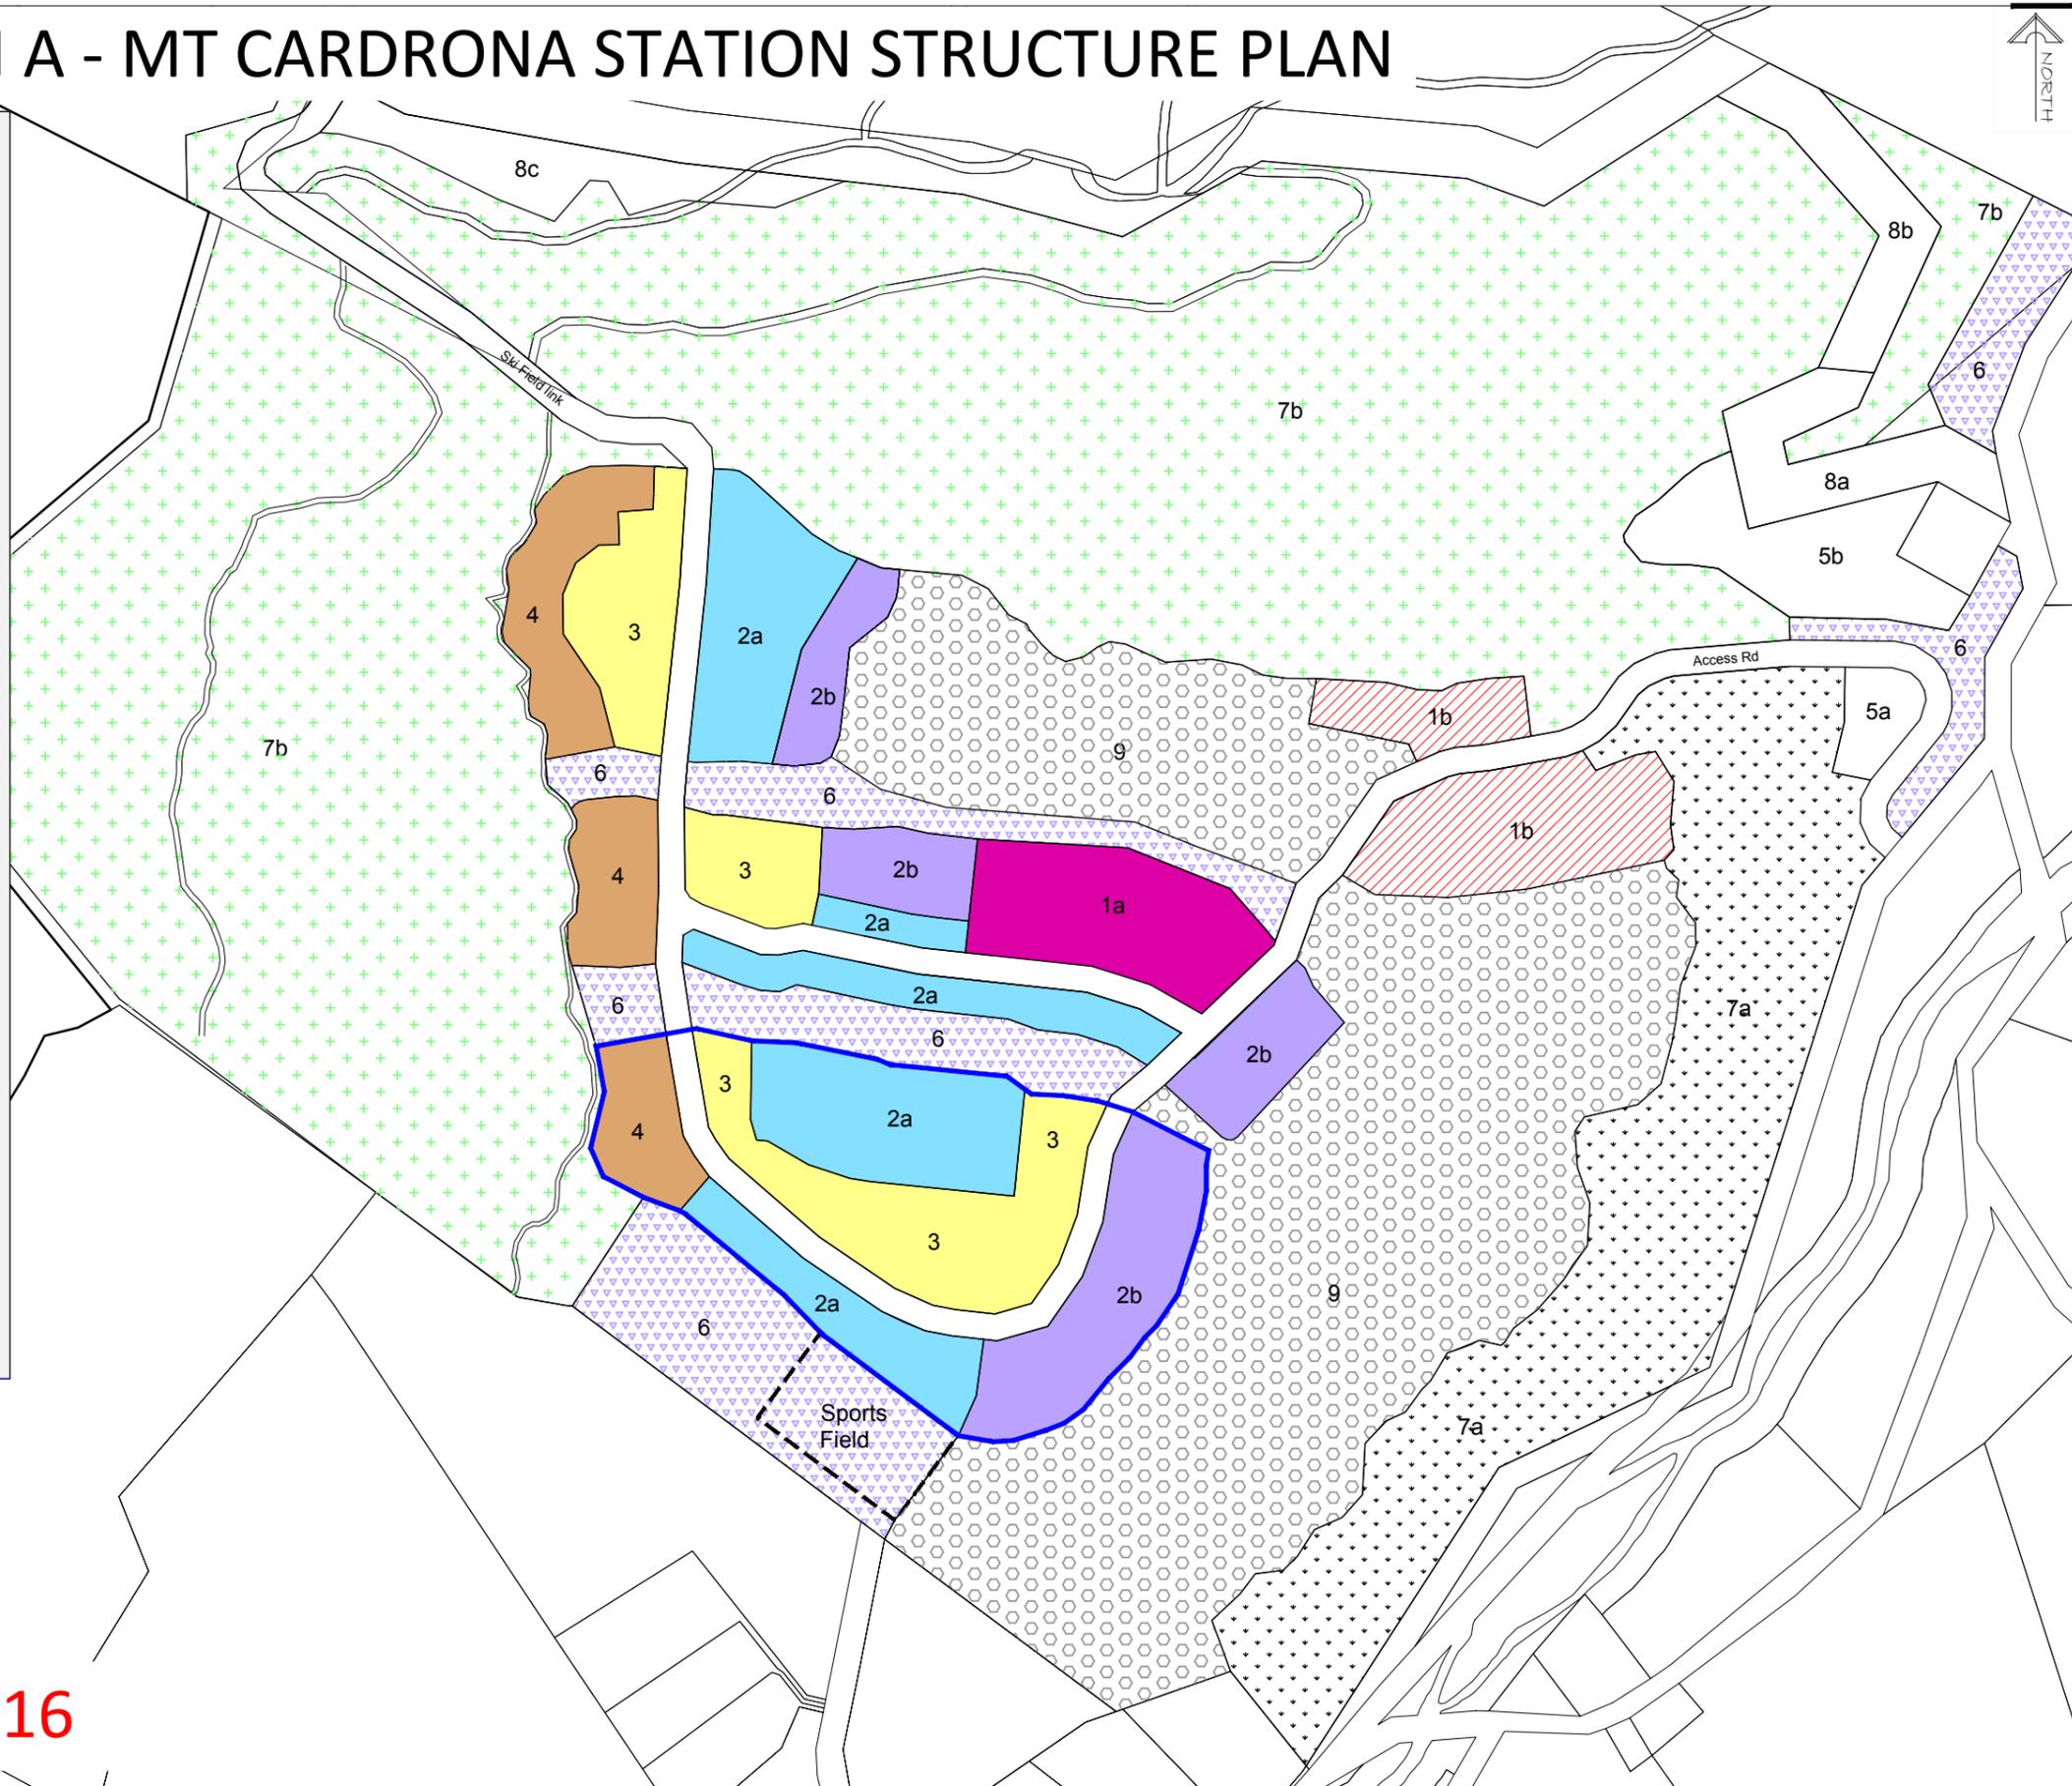

DRAFT - 29/11/2016

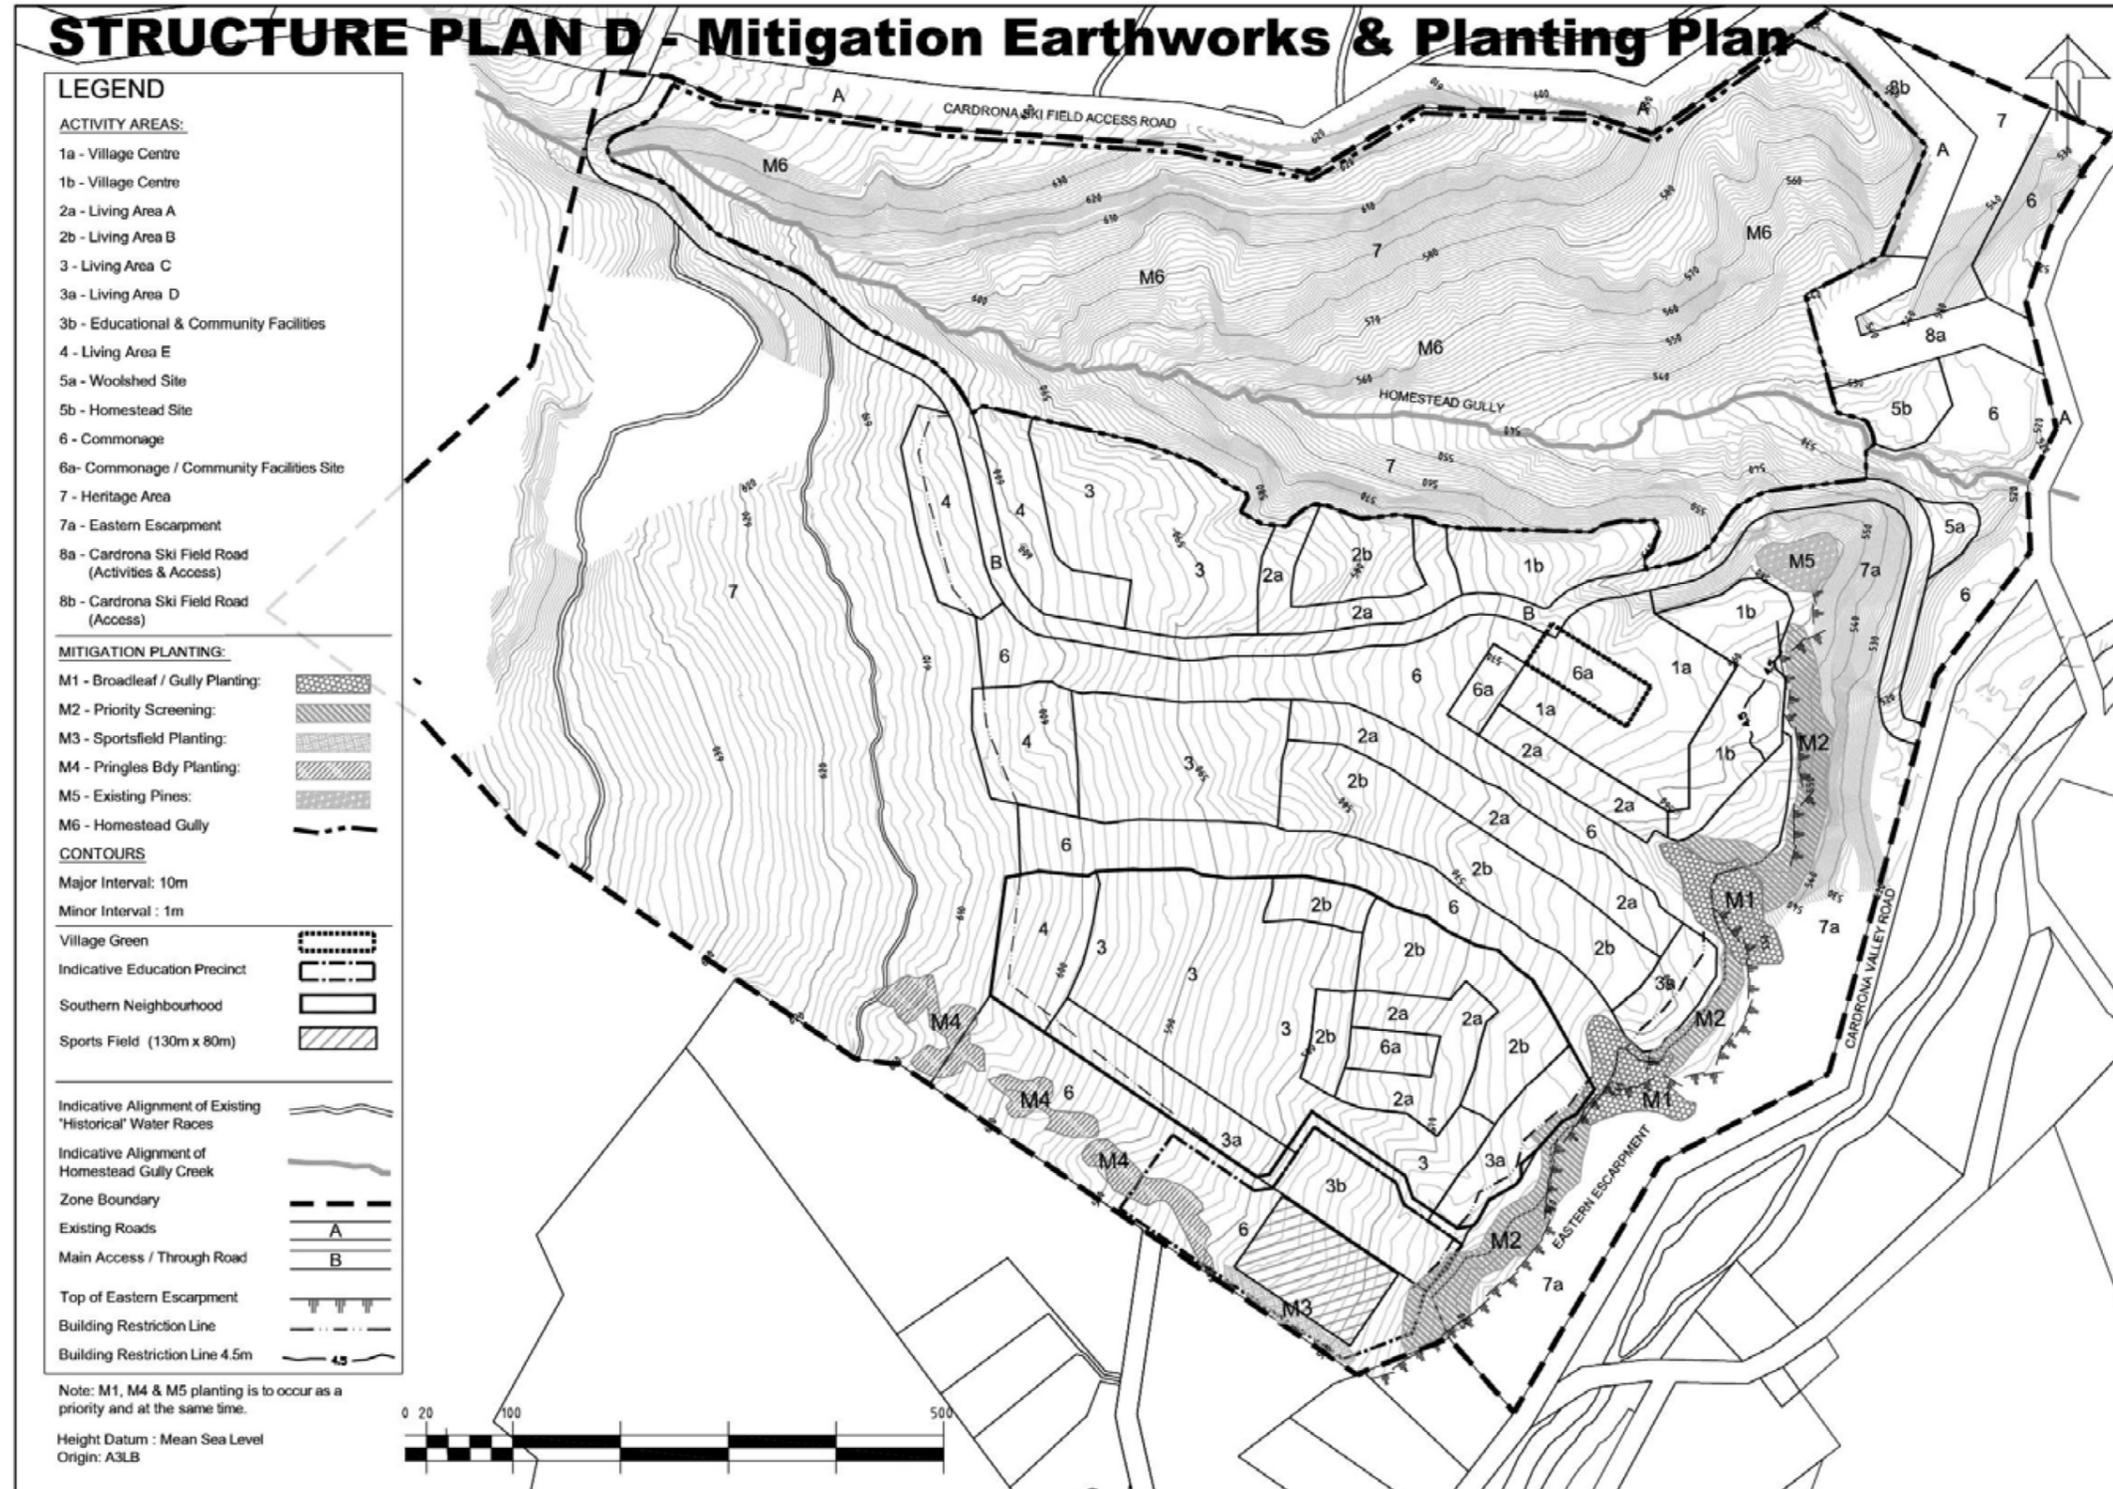



Legend

- Large Residential Lots
- Residential Lots
- Medium Density Lots
- Golf Frontage Lots
- Golf Frontage Medium Density Lots
- Golf Course Villas
- Total Lots**
- Hotel
- Hotel Villas



REFERENCE : 2660-SK27 - SCALE = 1:5000 AT A3 - 09 NOV 2016

DRAFT

MOUNT CARDRONA STATION
CONCEPT MASTERPLAN

